



FINAL SURVEY SUBMITTED BY DATE
 SURVEY PLOTTED
 NOTE BOOK TEMPLATE
 AREAS CHECKED

ORIGINAL SURVEY SUBMITTED BY DATE
 SURVEY PLOTTED
 NOTE BOOK TEMPLATE
 AREAS CHECKED


CTE | AECOM

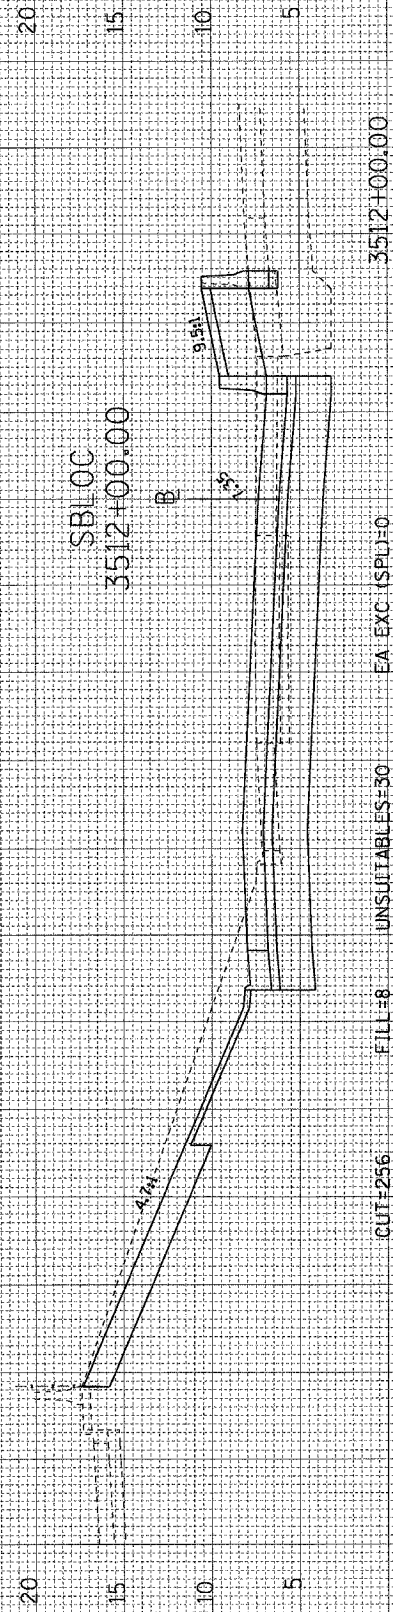


CUT=256 FILL=8 UNSUITABLES=30 EA_EXC (SPL)=0 3512+00.00

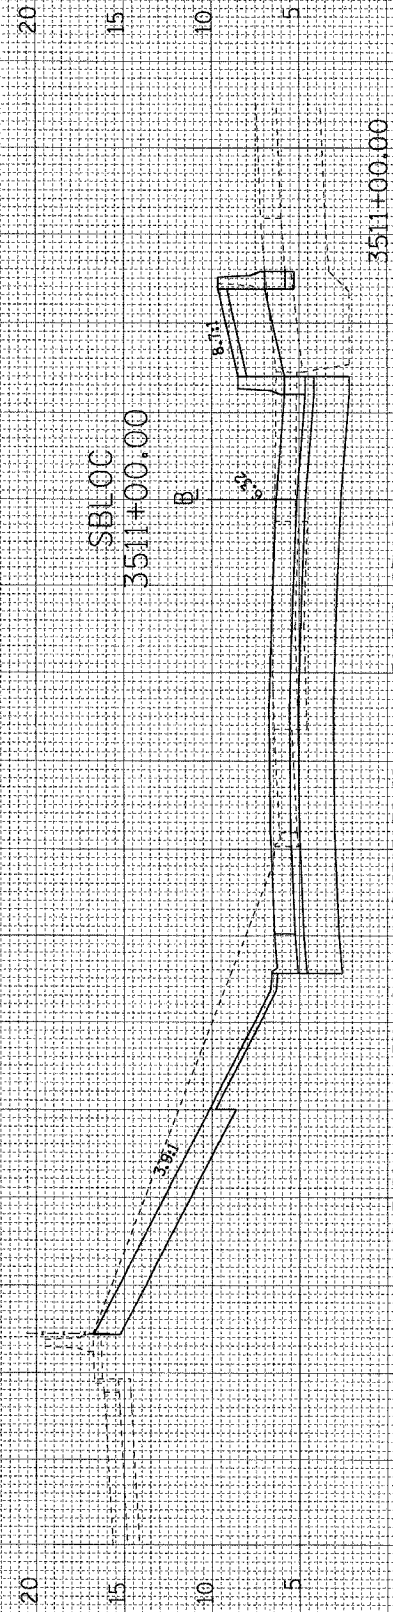


CUT=28 FILL=8 UNSUITABLES=28 EA_EXC (SPL)=0 3511+00.00

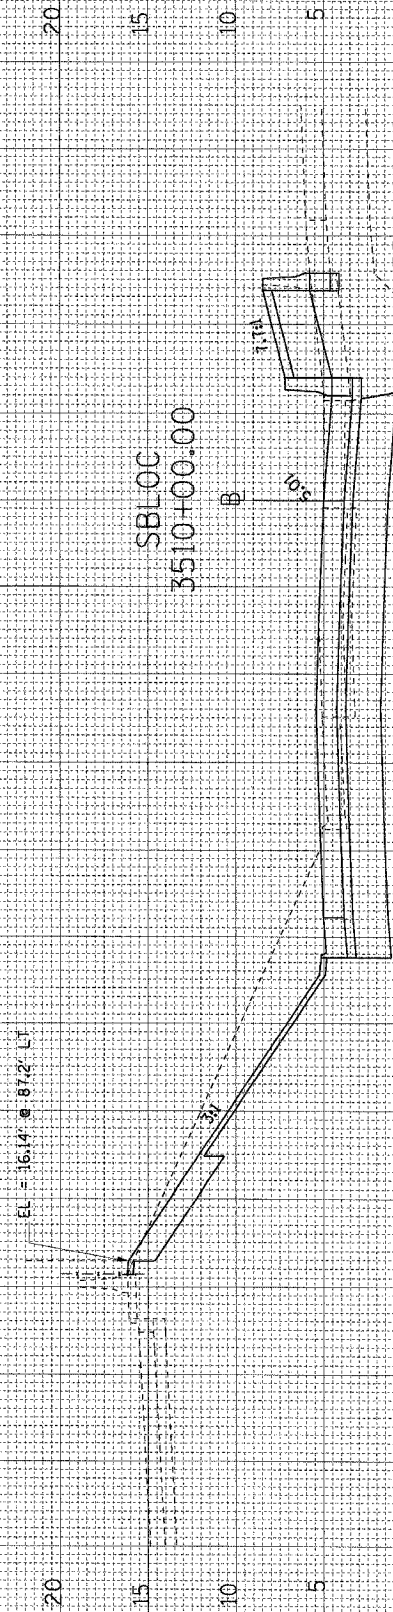

CUT=266 FILL=8 UNSUITABLES=26 EA_EXC (SPL)=0 3510+00.00

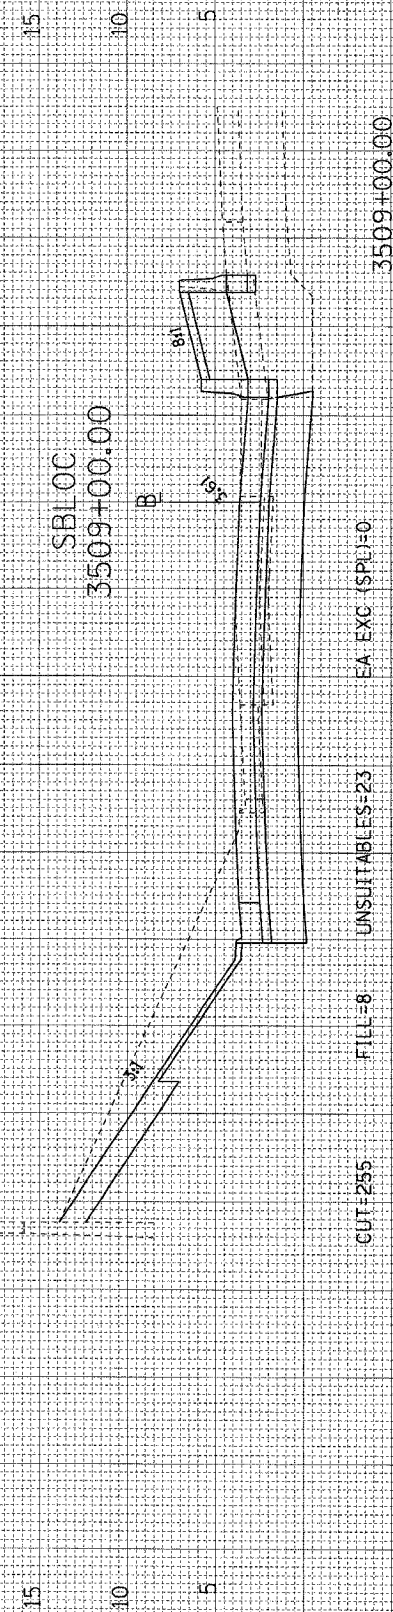

CUT=255 FILL=8 UNSUITABLES=23 EA_EXC (SPL)=0 3509+00.00

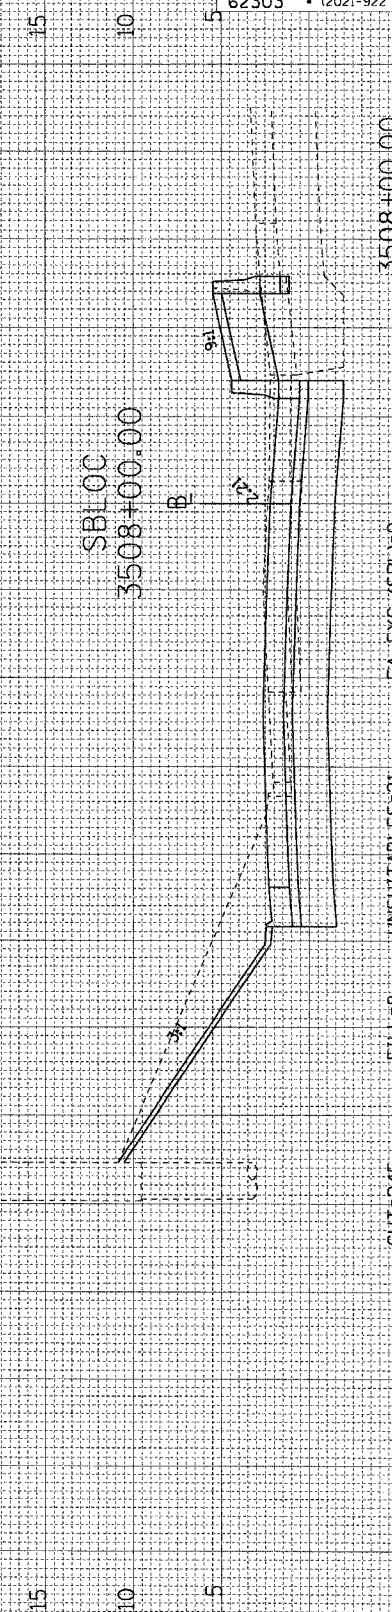

CUT=245 FILL=8 UNSUITABLES=21 EA_EXC (SPL)=0 3508+00.00

F.A.I. RTE.	SECTION	COUNTY	TOTAL SHEETS	SHEET NO.
90/94		COOK	588	510

FED. ROAD DIST. NO. 1	ILLINOIS	FED. AID PROJECT
62303		(2021-922 PT2 ETC 2324.6-1P) R-11