


FINAL SURVEY NO.	DATE
SURVEYED	BY
PLOTTED	
TEMPLATE	
NOTE BOOK	
AREAS CHECKED	

ORIGINAL SURVEY NO.	DATE
SURVEYED	BY
PLOTTED	
TEMPLATE	
NOTE BOOK	
AREAS CHECKED	

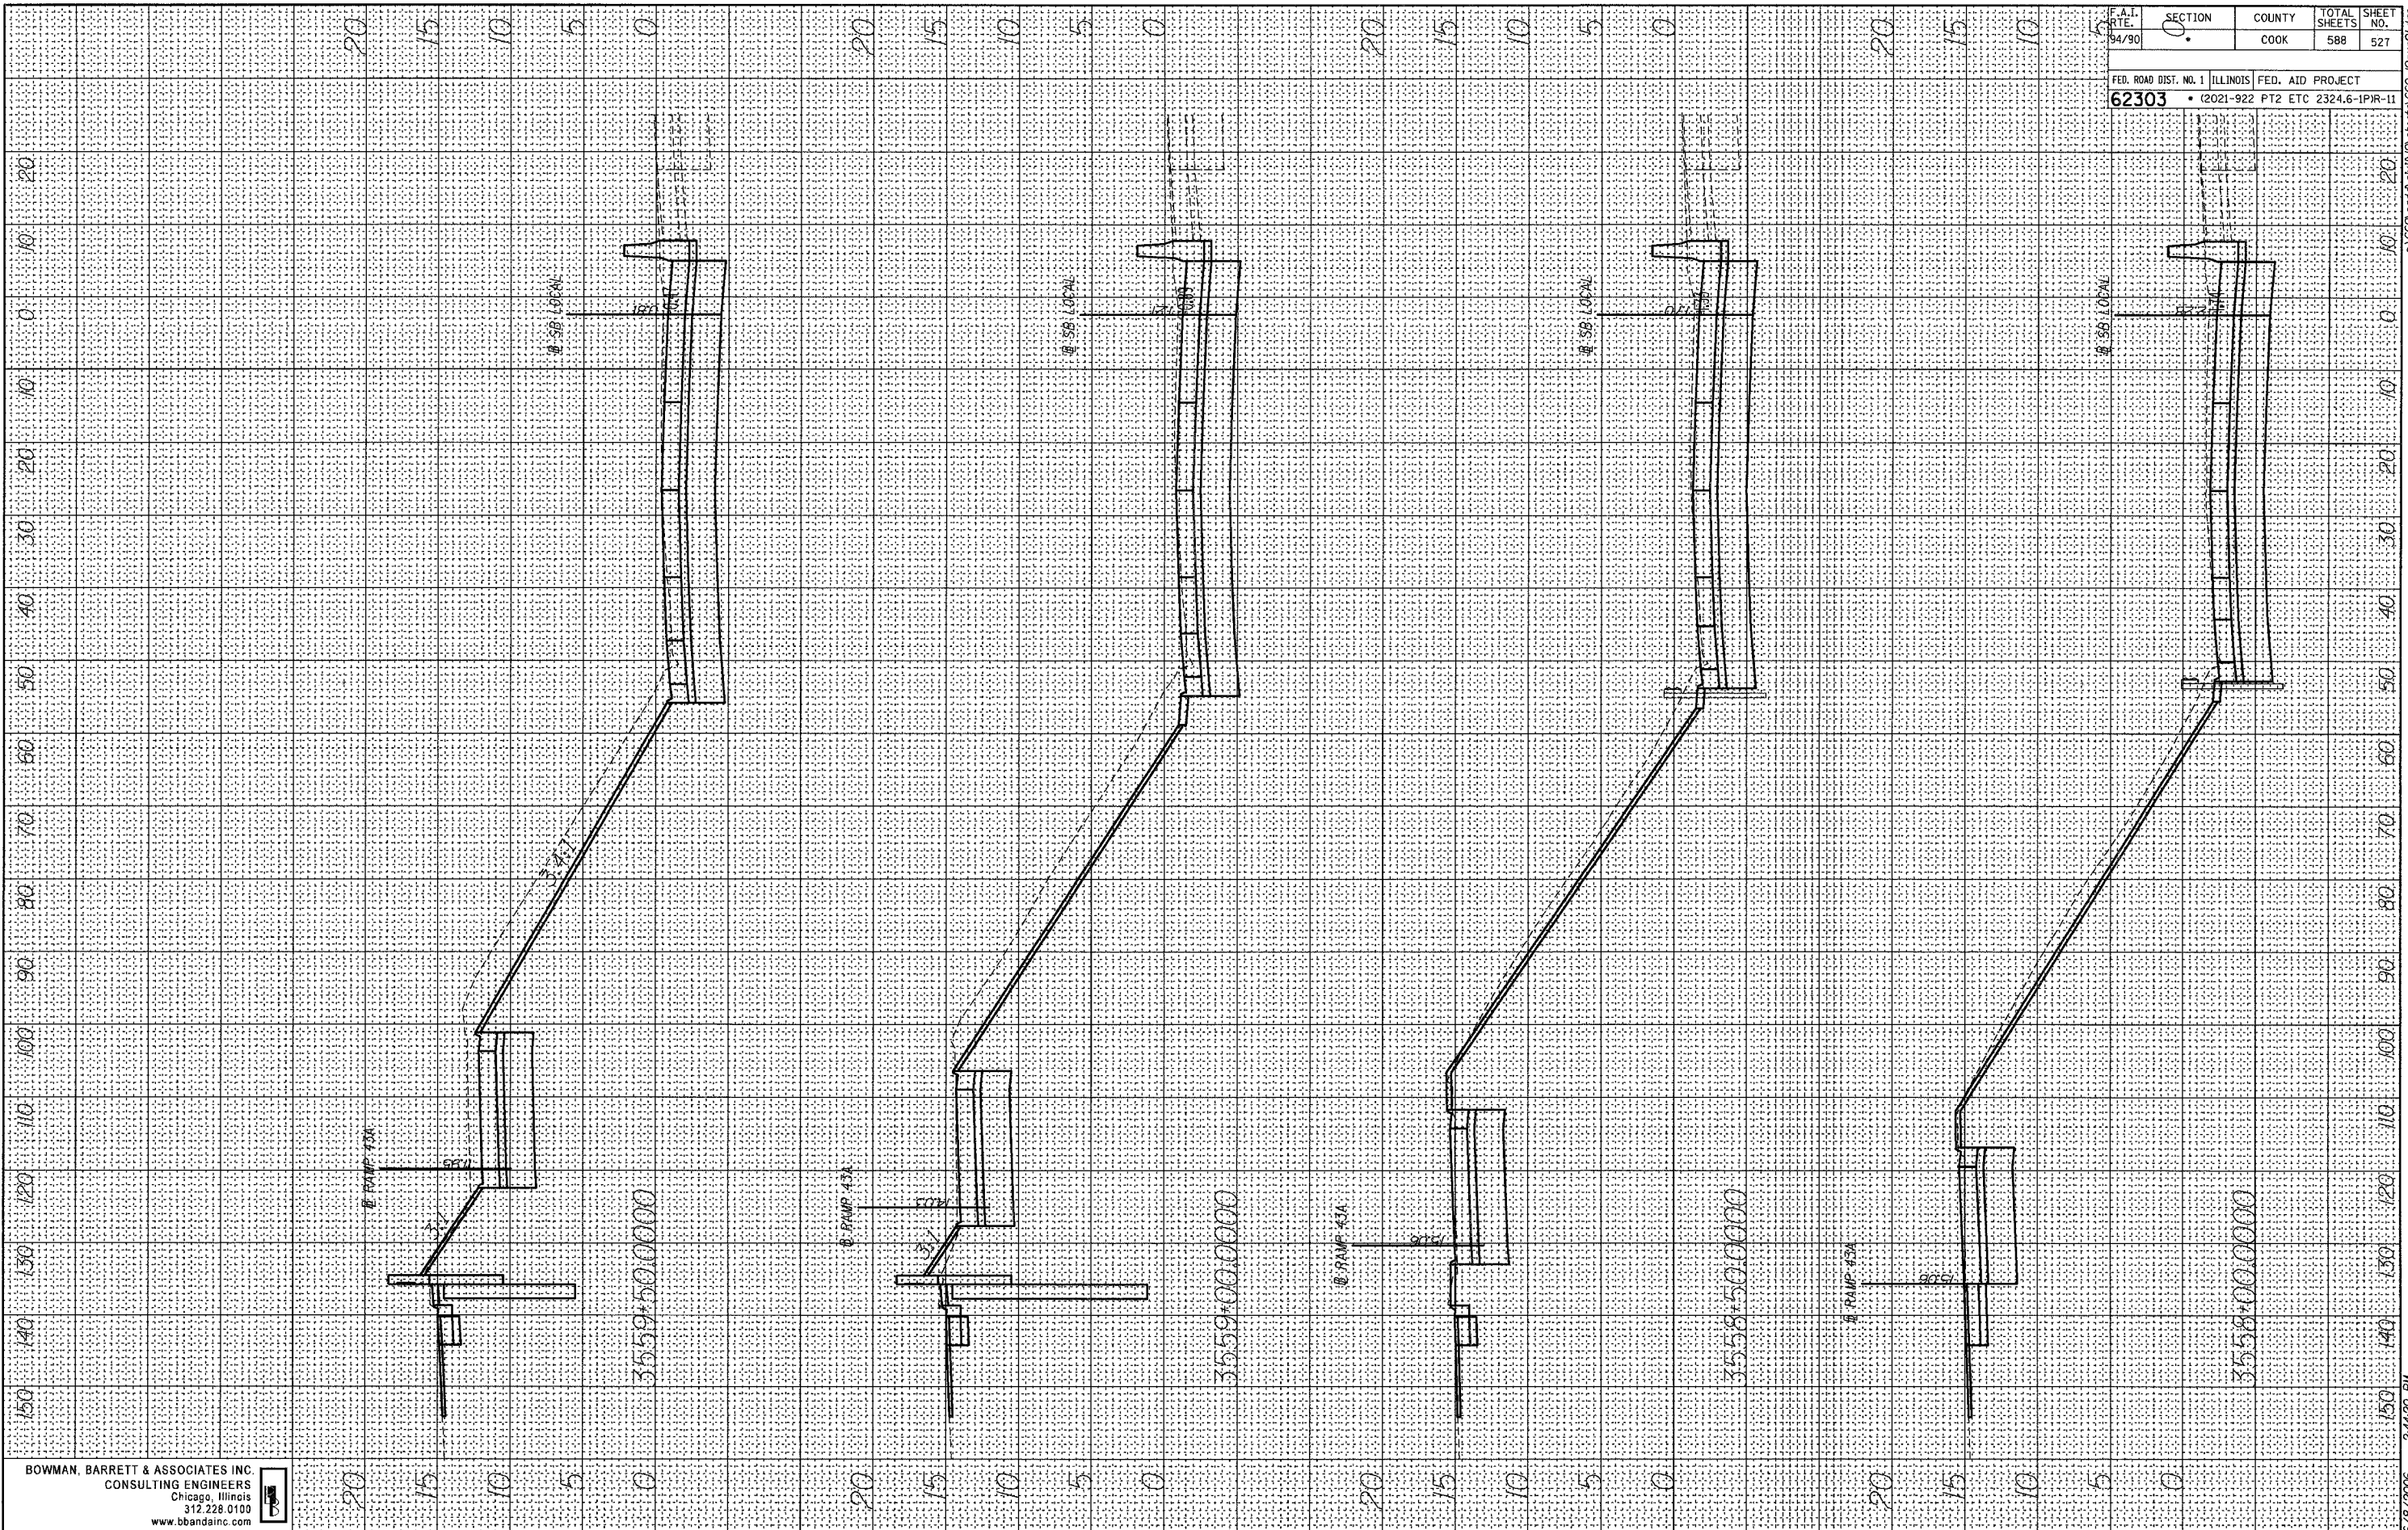

BOWMAN, BARRETT & ASSOCIATES INC.  
CONSULTING ENGINEERS  
Chicago, Illinois  
312.228.0100  
www.bbandainc.com

F.A.I. DIST. NO. 1	SECTION	COUNTY	TOTAL SHEETS	SHEET NO.
62303	ILLINOIS	COOK	588	527
FED. ROAD DIST. NO. 1		FED. AID PROJECT		
62303		2021-922 PT2 ETC 2324.6-IPR-11		