


FINAL SURVEY	SURVEYED	BY	DATE
NO. _____	PLOTTED		
	DATE		
	AREAS CHECKED		

ORIGINAL SURVEY	SURVEYED	BY	DATE
NO. _____	PLOTTED		
	DATE		
	AREAS CHECKED		

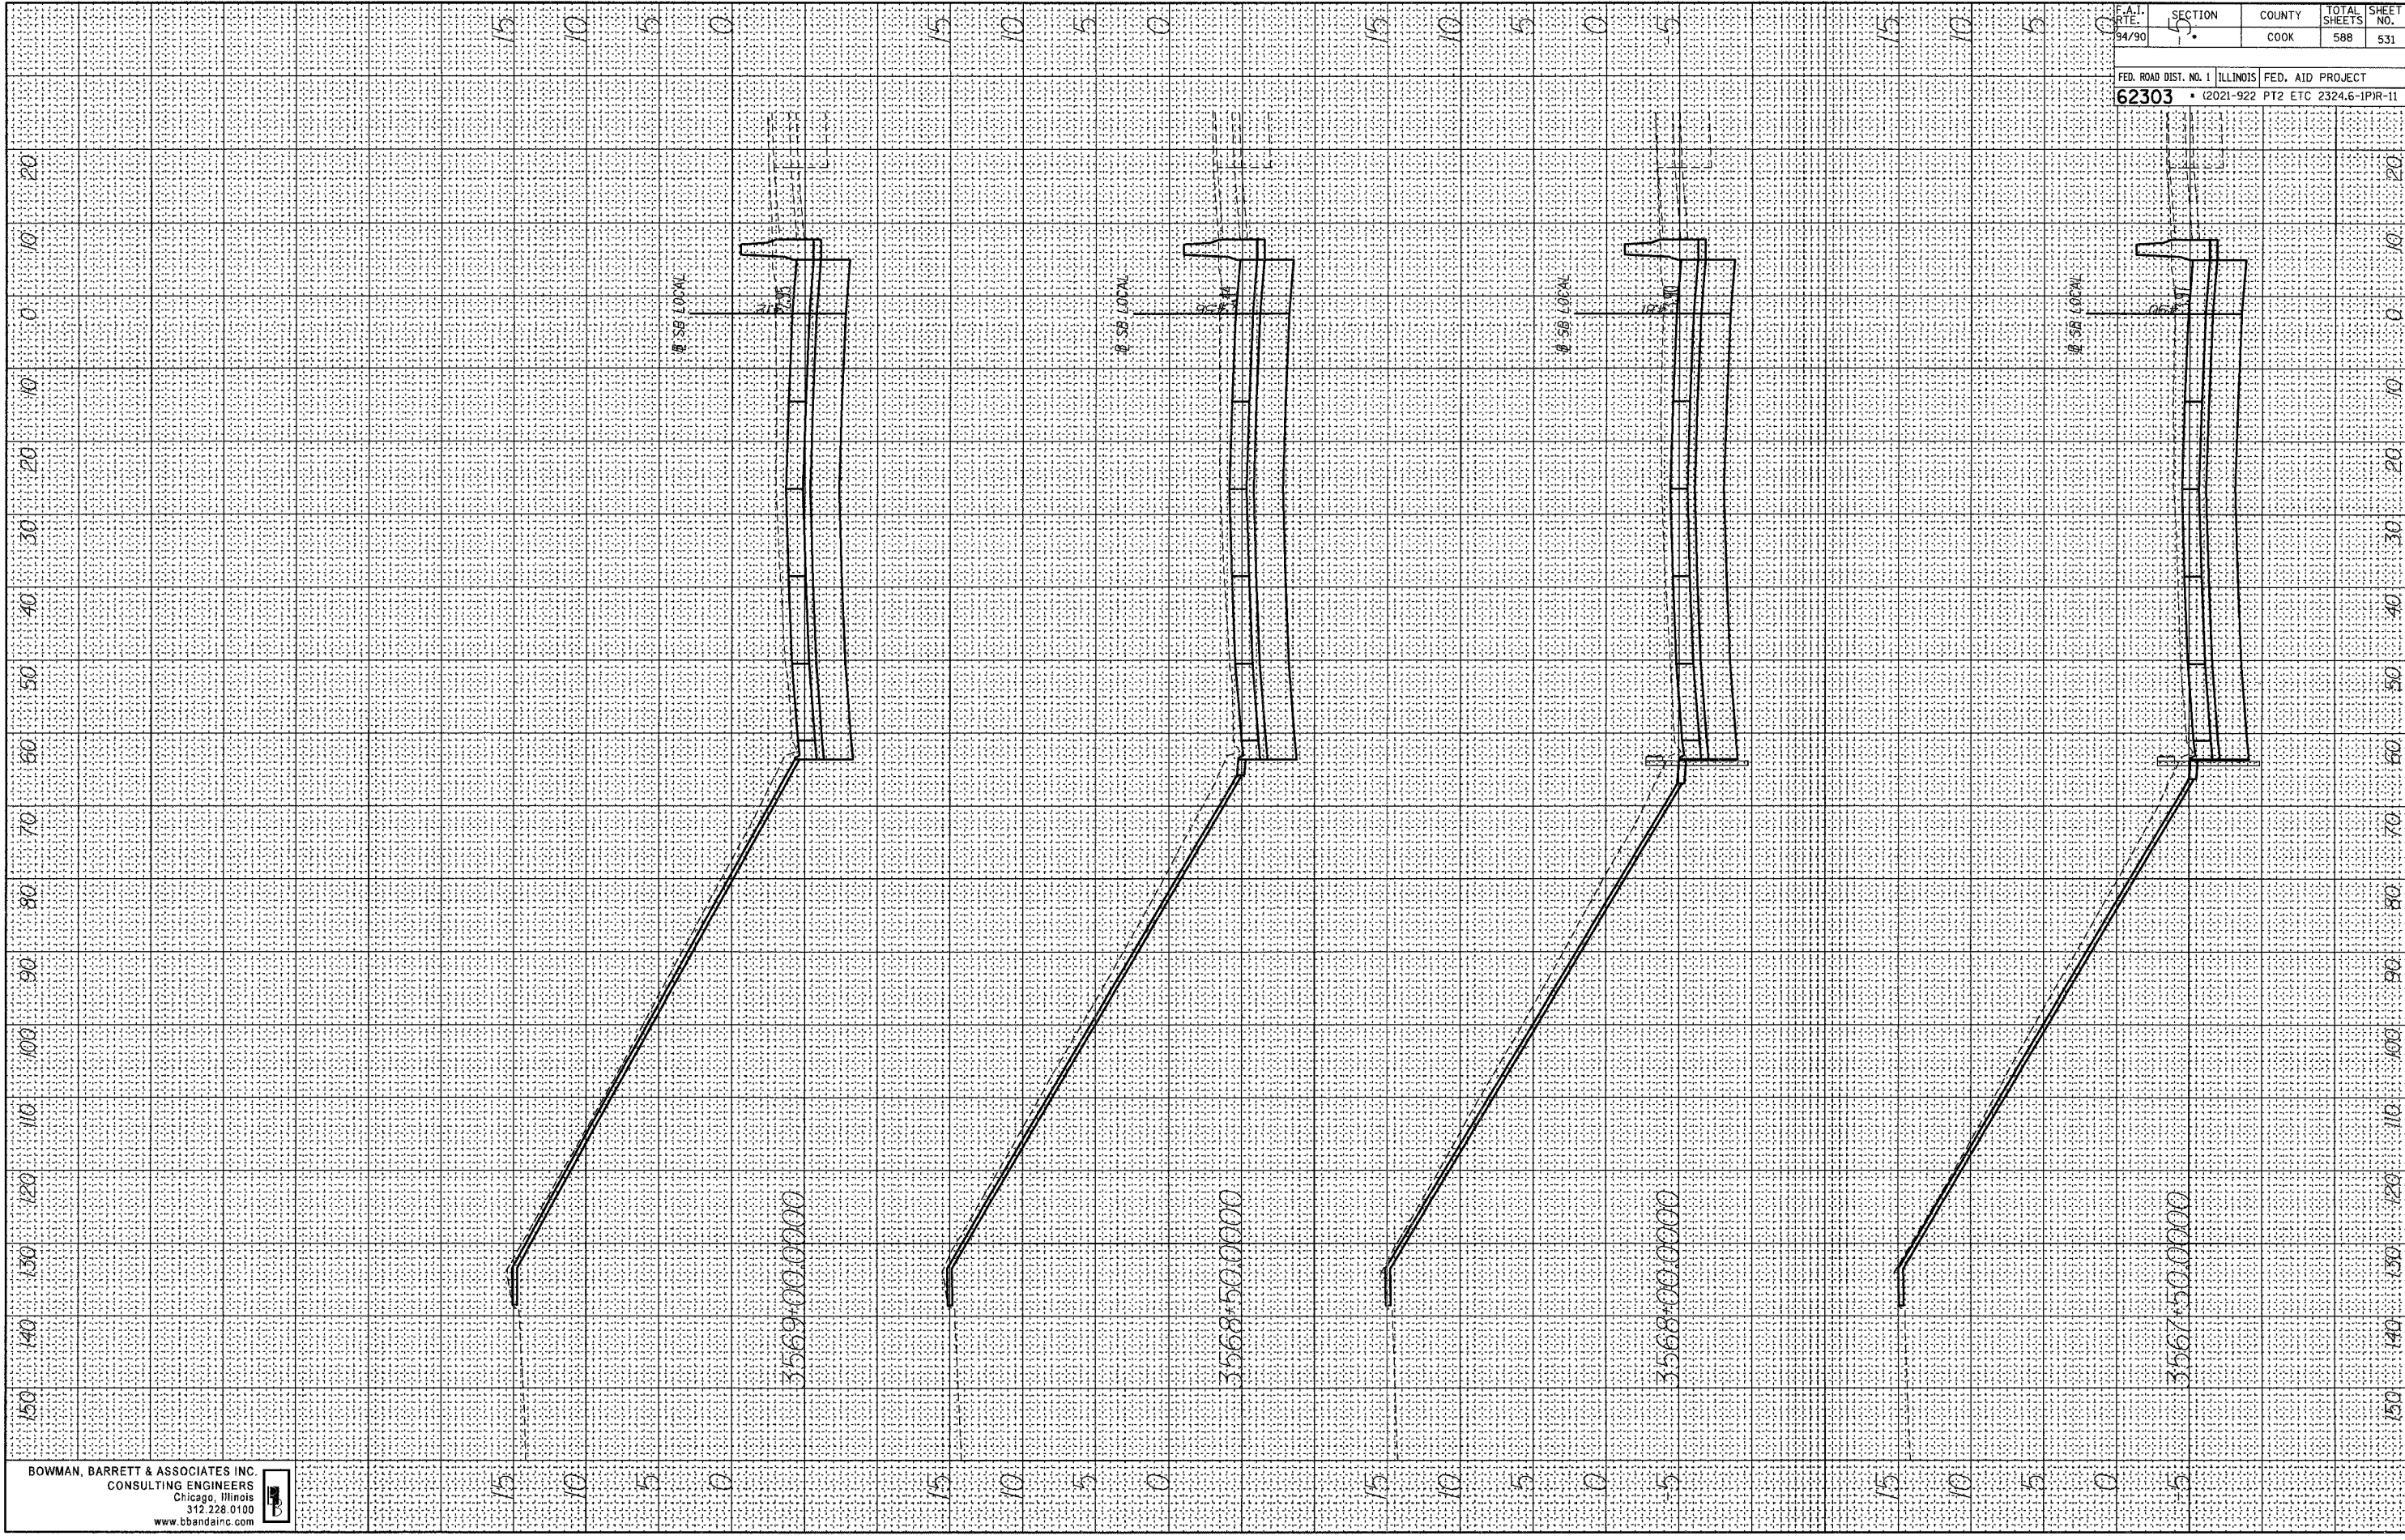

BOWMAN, BARRETT & ASSOCIATES INC.  
 CONSULTING ENGINEERS  
 Chicago, Illinois  
 312.228.0100  
 www.bbandainc.com

F.A.I. RTE. 94/90	SECTION 5	COUNTY COOK	TOTAL SHEETS 588	SHEET NO. 531
FED. ROAD DIST. NO. 1 ILLINOIS FED. AID PROJECT <b>62303</b> • (2021-922 PT2 ETC 2324.6-1PR-11				

6/8/2006 2:44:24 PM n:\660\road\cvt\94\streets\660\_94xs01.dgn