


FINAL SURVEY BY DATE
 SURVEYED BY
 NOTE BOOK NO.
 TEMPLATE AREAS CHECKED

ORIGINAL SURVEY BY DATE
 SURVEYED BY
 NOTE BOOK NO.
 TEMPLATE AREAS CHECKED

| | | | | |
|---|-----------|-------------|------------------|---------------|
| F.A.I. RT. 94/90 | SECTION 4 | COUNTY COOK | TOTAL SHEETS 588 | SHEET NO. 534 |
| FED. ROAD DIST. NO. 1 ILLINOIS FED. AID PROJECT | | | | |
| 62303 • (2021-922 PT2 ETC 2324.6-1PIR-11 | | | | |

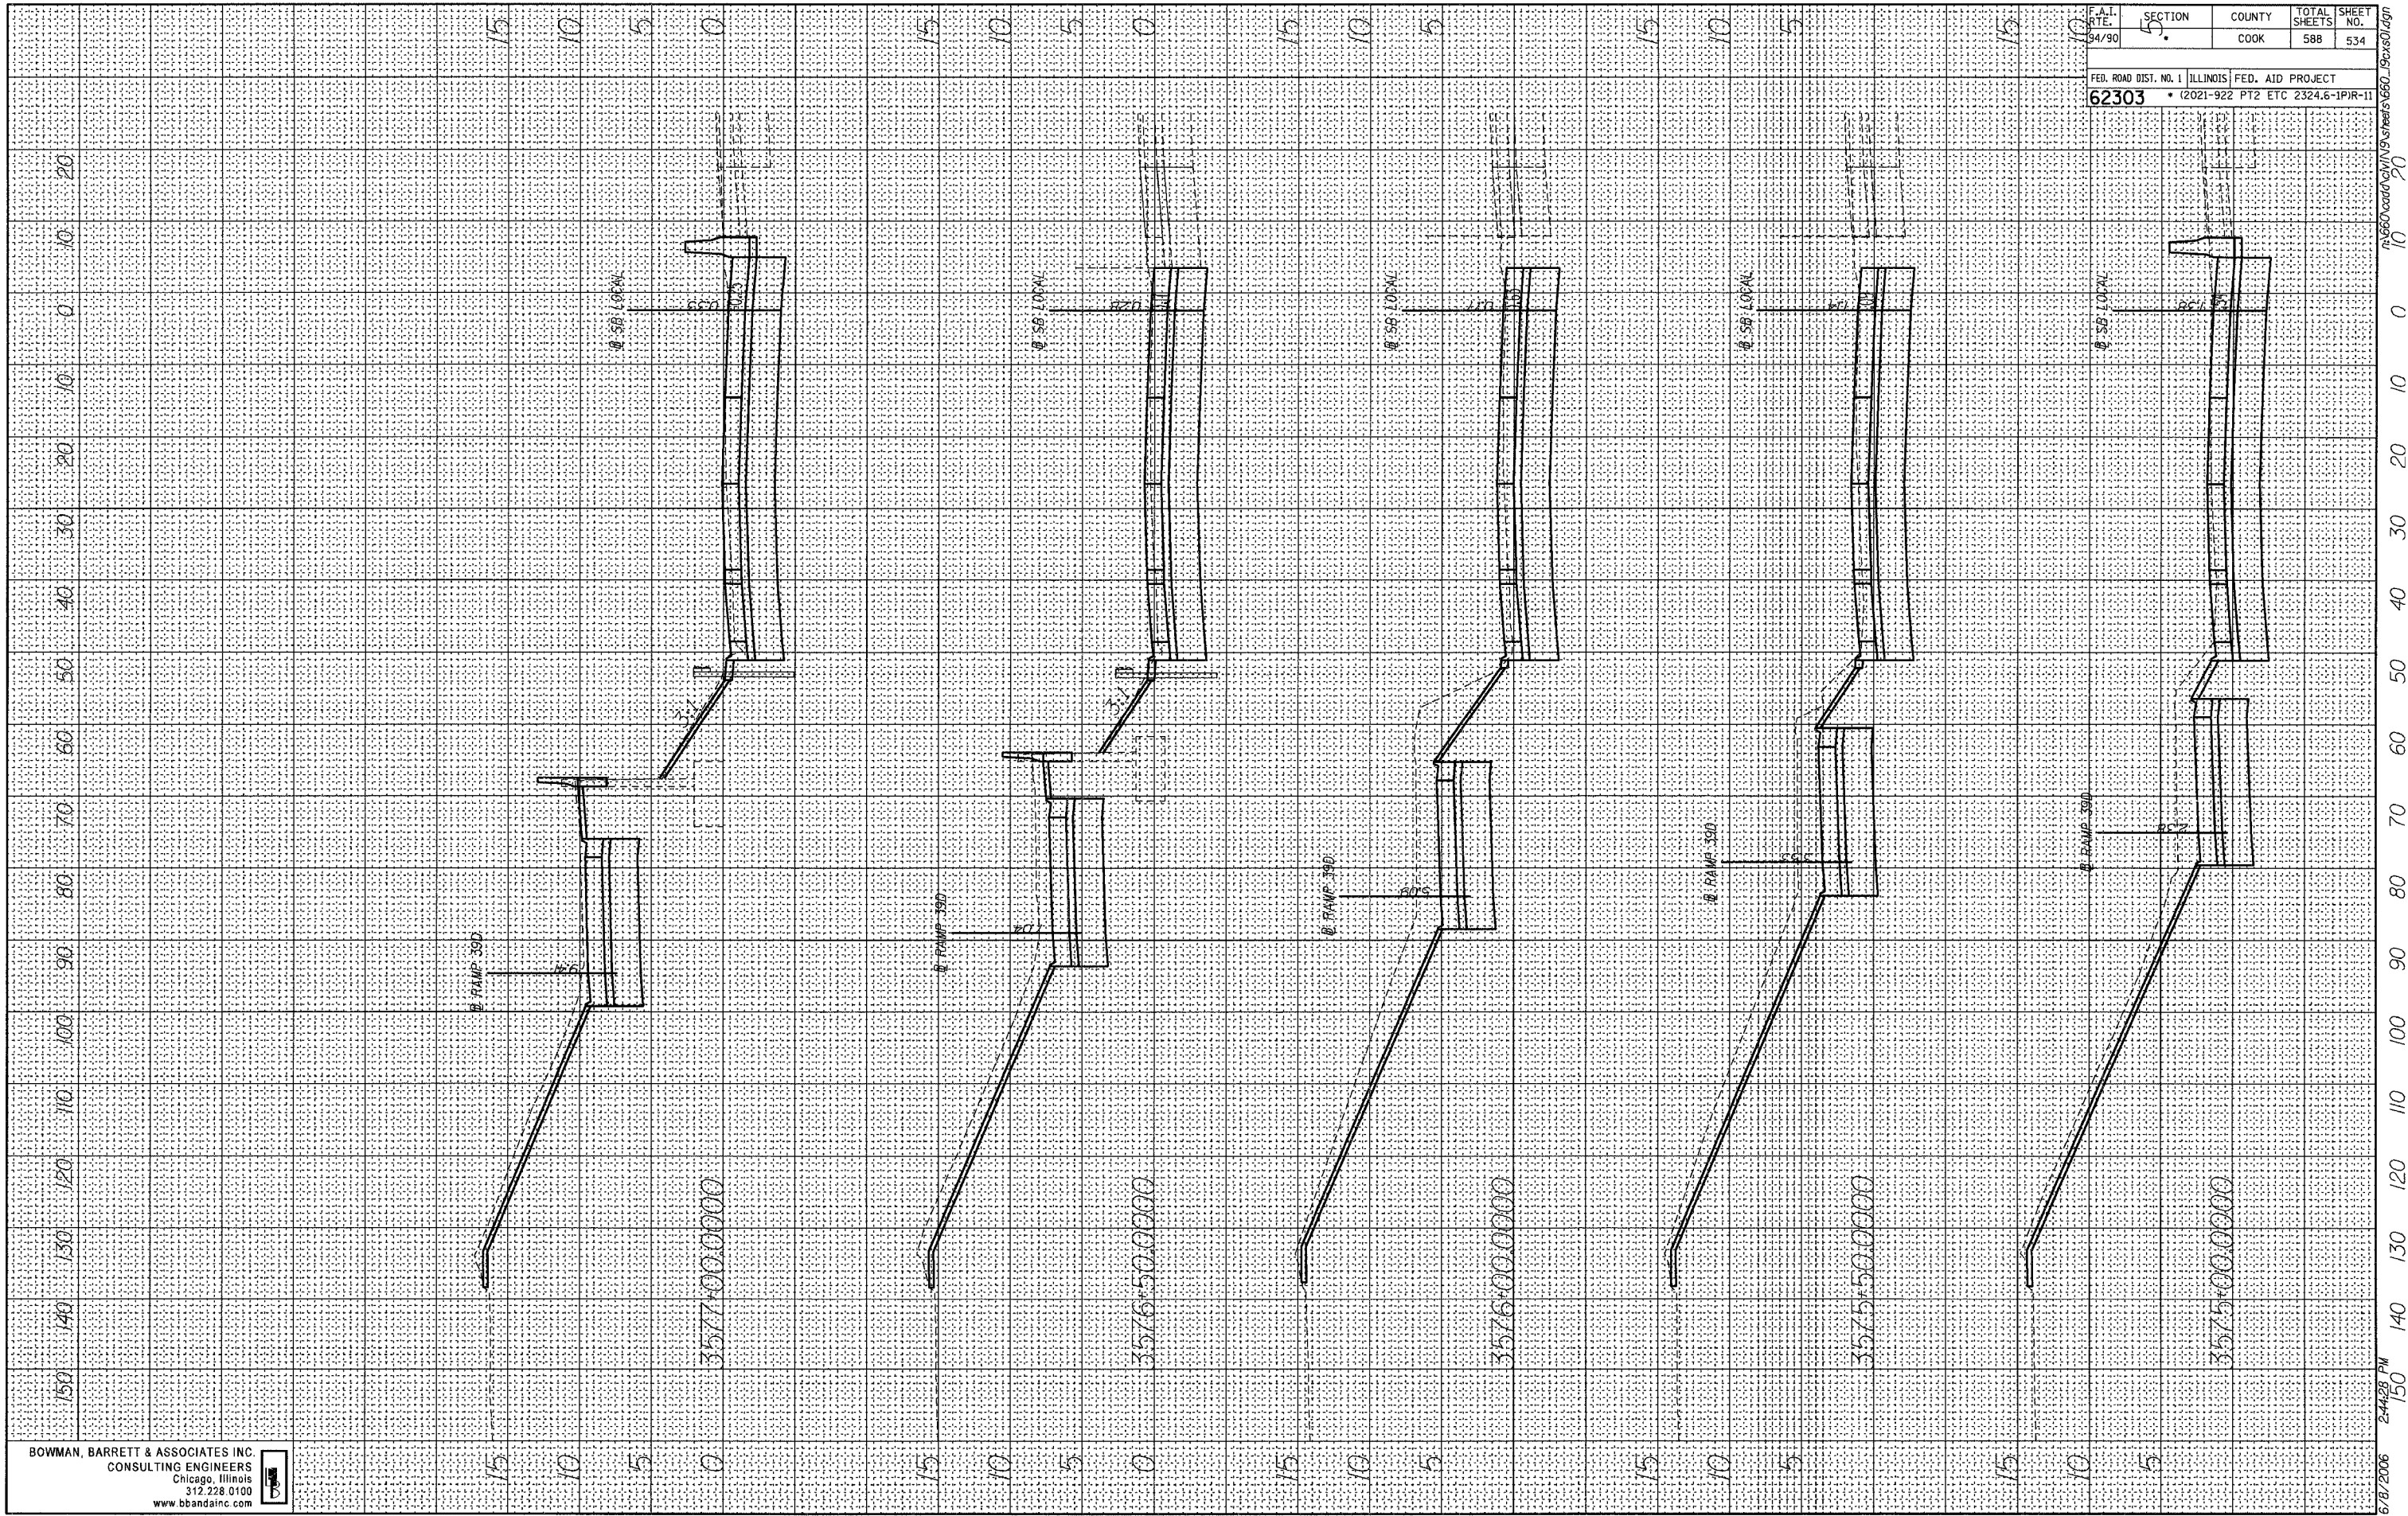

BOWMAN, BARRETT & ASSOCIATES INC
 CONSULTING ENGINEERS
 Chicago, Illinois
 312.228.0400
 www.bbdaainc.com



6/8/2006 2:44:28 PM 150