


FINAL SURVEY
 SURVEYED _____ BY _____
 PLOTTED _____ DATE _____
 NOTE BOOK _____
 NO. _____ AREAS CHECKED _____

ORIGINAL SURVEY
 SURVEYED _____ BY _____
 PLOTTED _____ DATE _____
 NOTE BOOK _____
 NO. _____ AREAS CHECKED _____

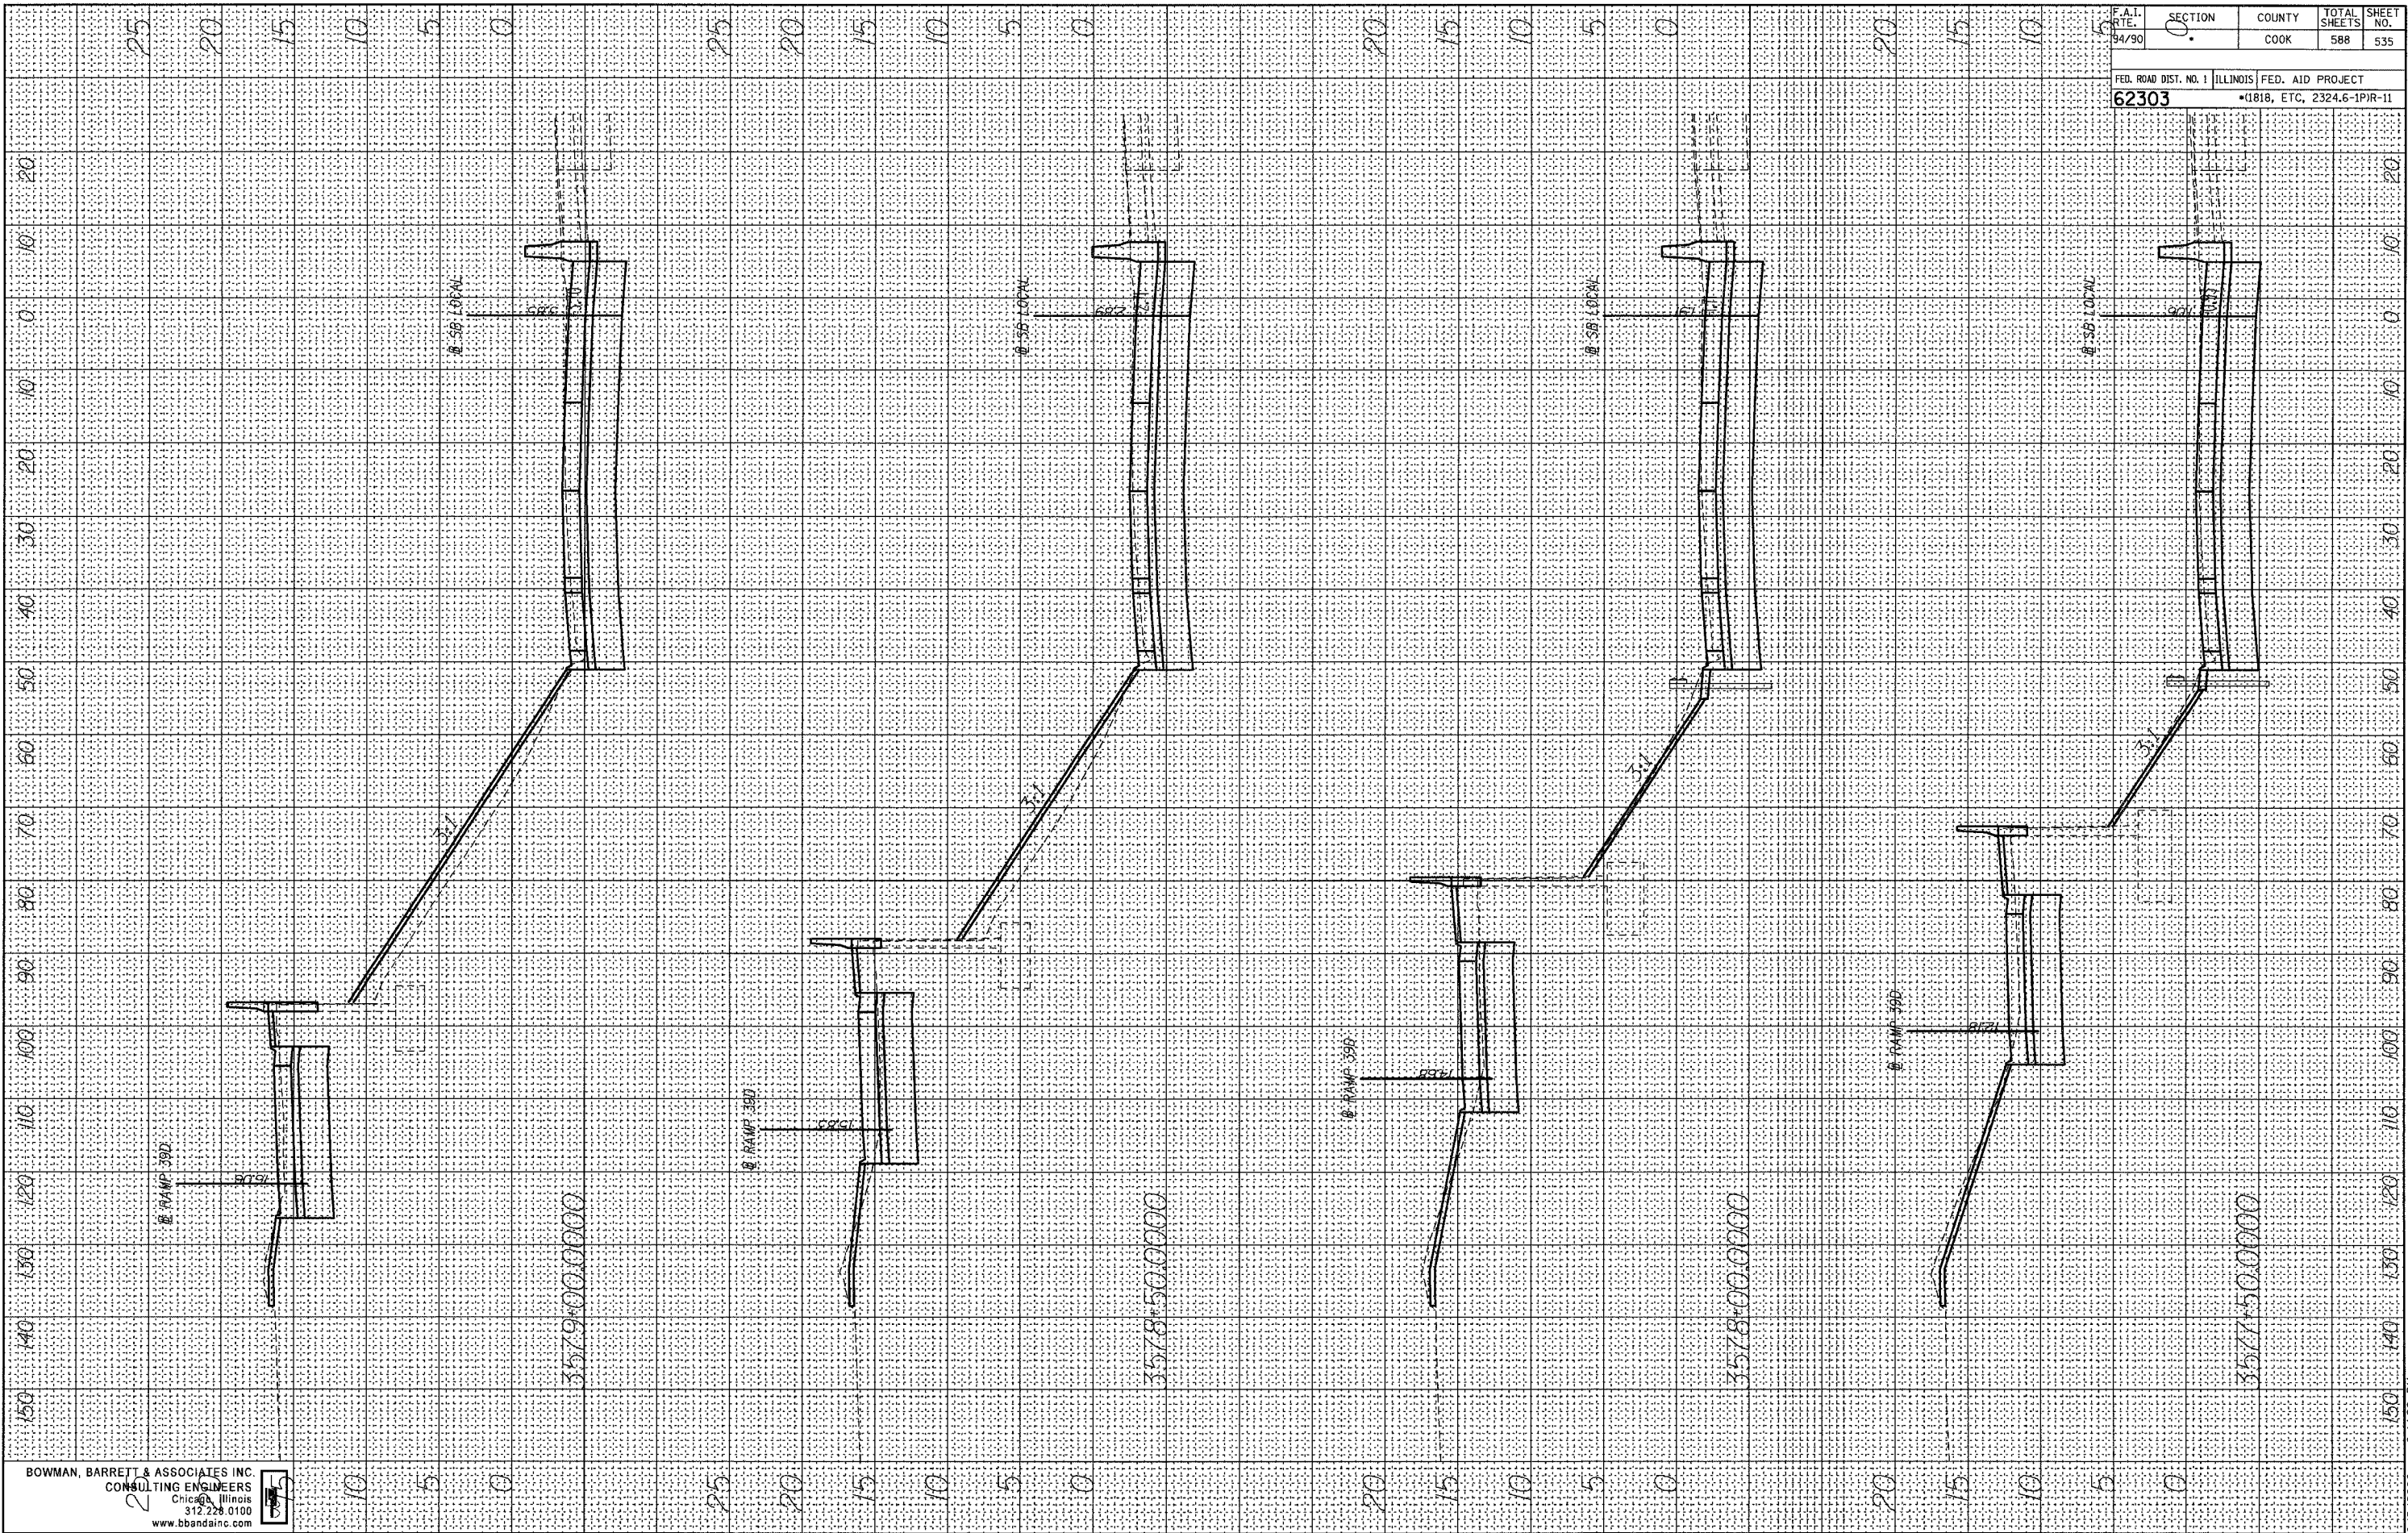

BOWMAN, BARRETT & ASSOCIATES INC.
 CONSULTING ENGINEERS
 CHICAGO, ILLINOIS
 312.228.0100
 www.bbandainc.com



F.A.I. R.T.E. 94/90	SECTION 0	COUNTY COOK	TOTAL SHEETS 588	SHEET NO. 535
FED. ROAD DIST. NO. 1		ILLINOIS FED. AID PROJECT		
62303		*1818, ETC, 2324.6-1P/R-11		

6/8/2006 2:44:29 PM
 R:\660\acad\CIVIL\9\Sheet's\660_19x3501.dgn