


FINAL SURVEY SURVEYED SURVEYED SURVEYED
 NO. BOOK TEMPLATE PLATE NO. DATE
 AREAS CHECKED

ORIGINAL SURVEY SURVEYED SURVEYED SURVEYED
 NO. BOOK TEMPLATE PLATE NO. DATE
 AREAS CHECKED

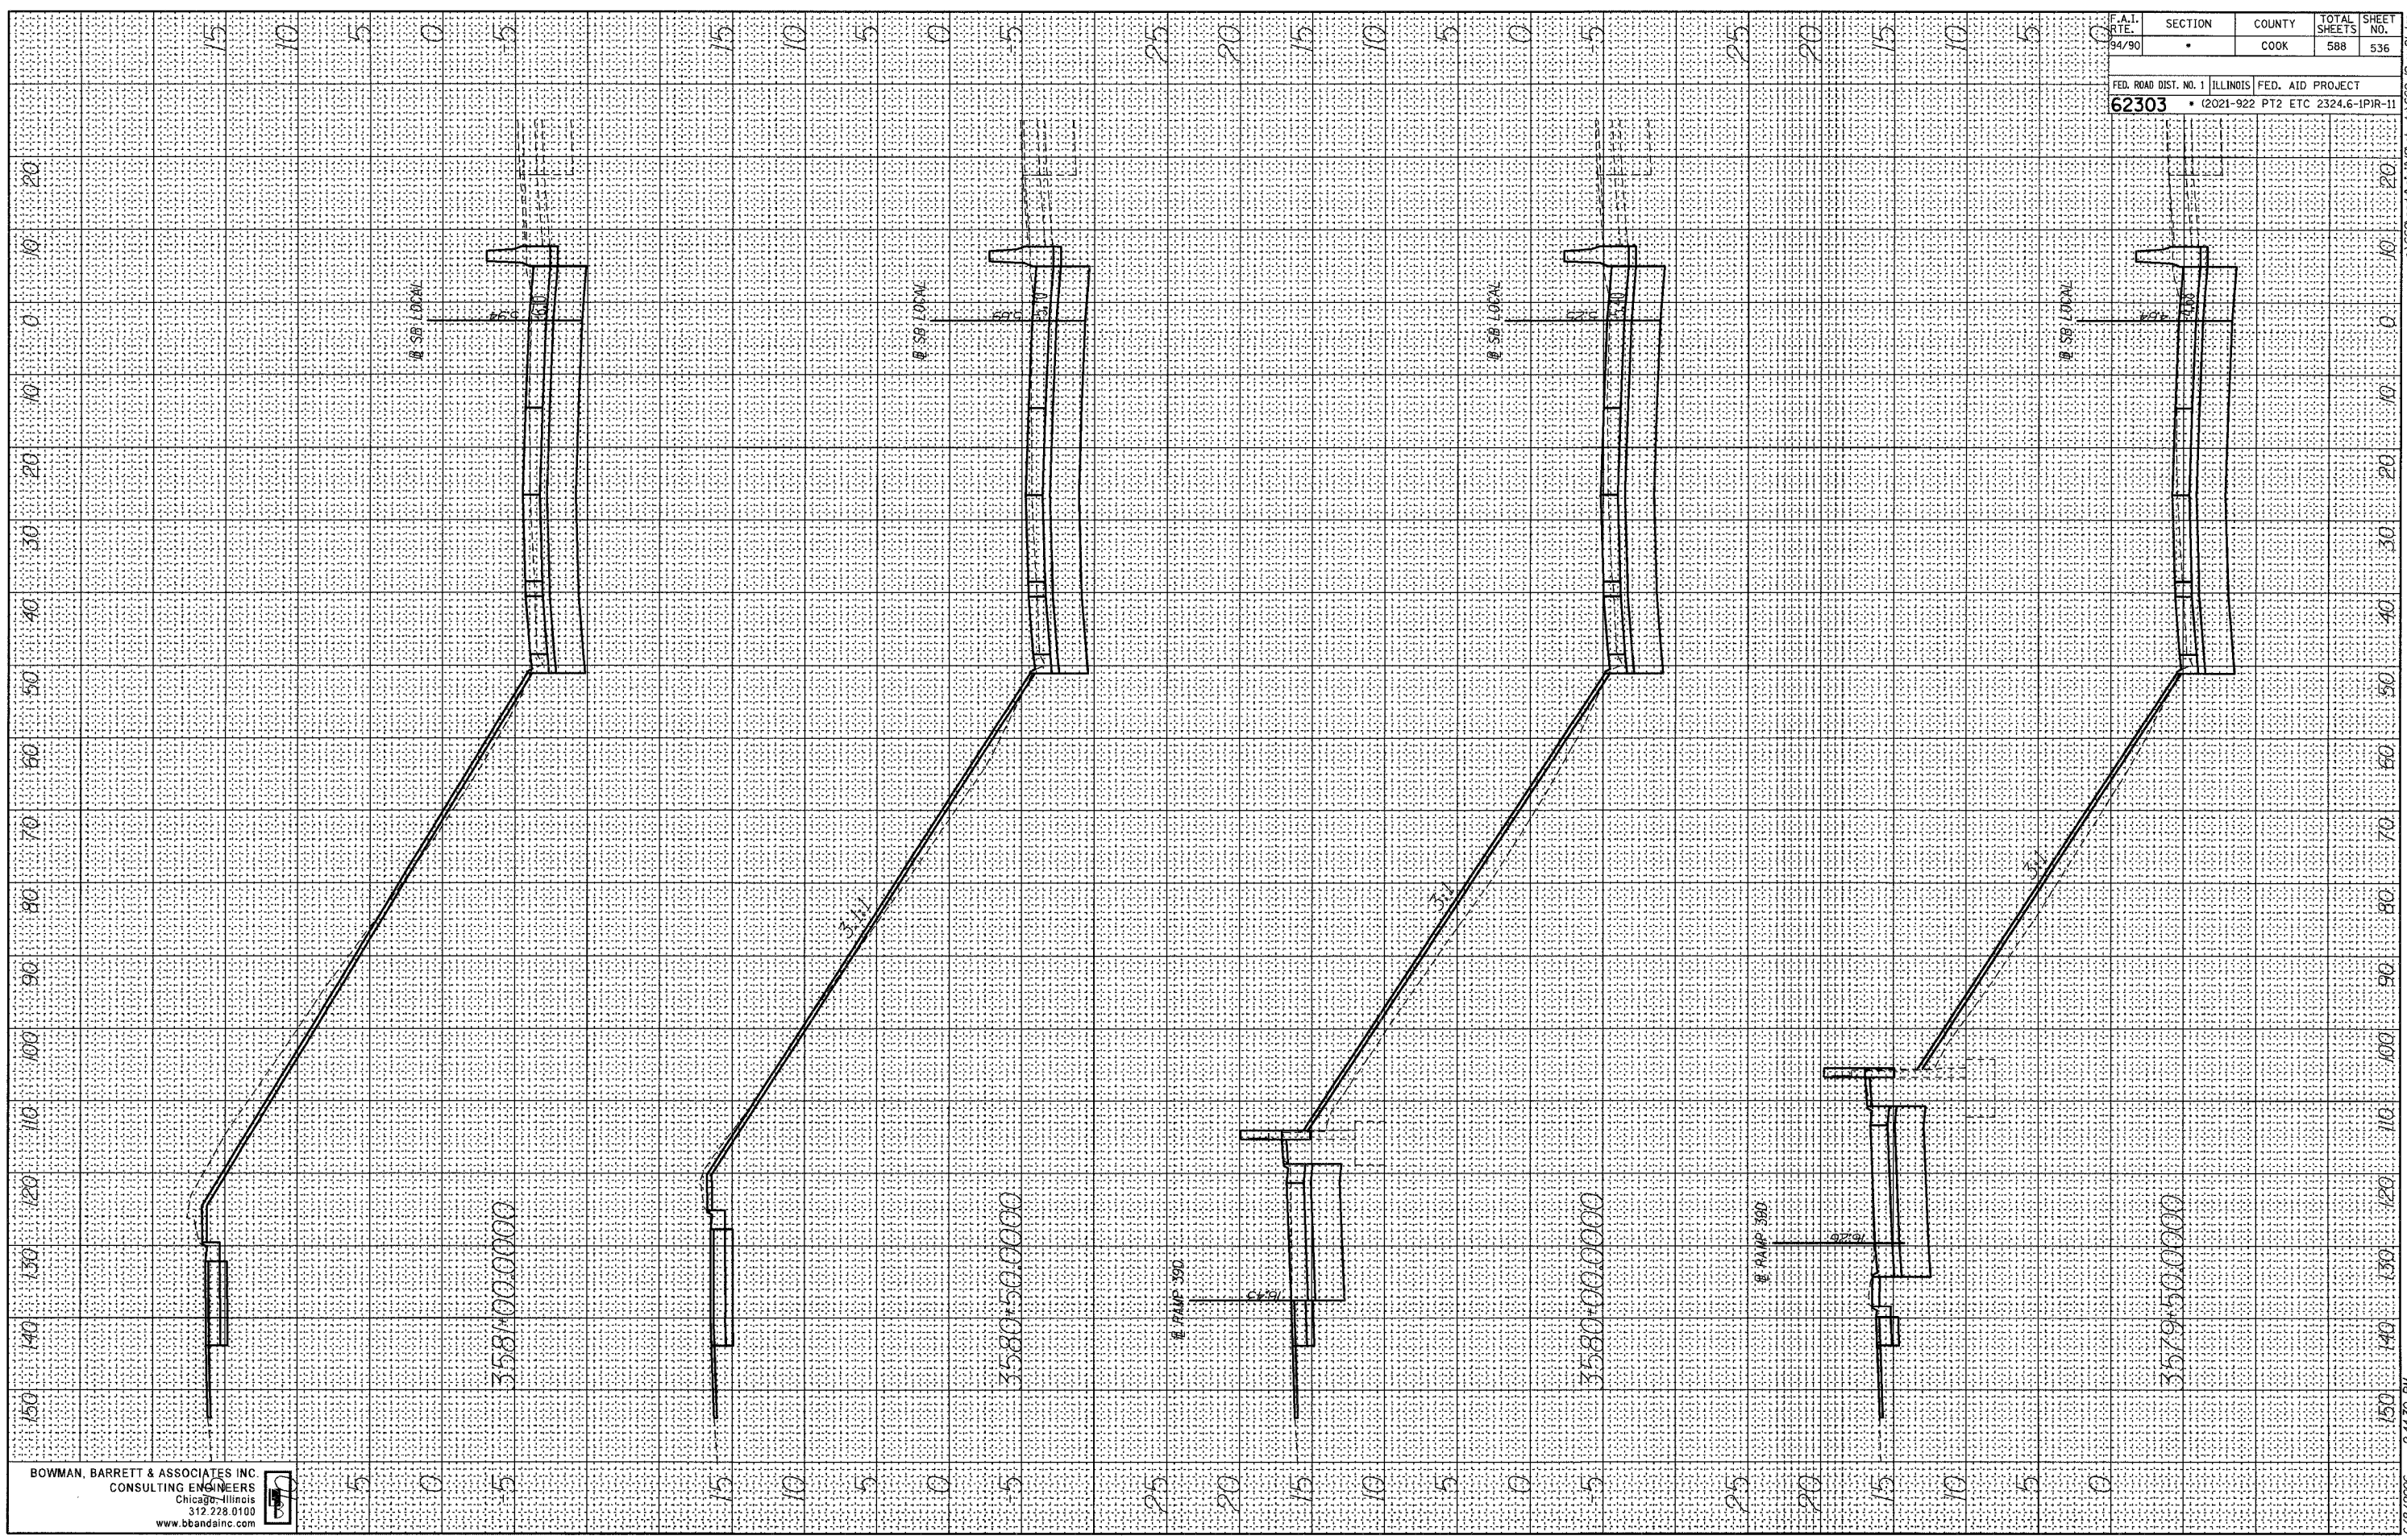

BOWMAN, BARRETT & ASSOCIATES INC.
 CONSULTING ENGINEERS
 Chicago, Illinois
 312.228.0100
 www.bbainc.com

F.A.I. RTE.	SECTION	COUNTY	TOTAL SHEETS	SHEET NO.
94/90		COOK	588	536

FED. ROAD DIST. NO. 1	ILLINOIS	FED. AID PROJECT
62303	(2021-922 PT2 ETC	2324.6-1PIR-11