


FINAL SURVEY SURVEYED PLOTTED NOTE BOOK NO. BY DATE

ORIGINAL SURVEY SURVEYED PLOTTED NOTE BOOK NO. BY DATE

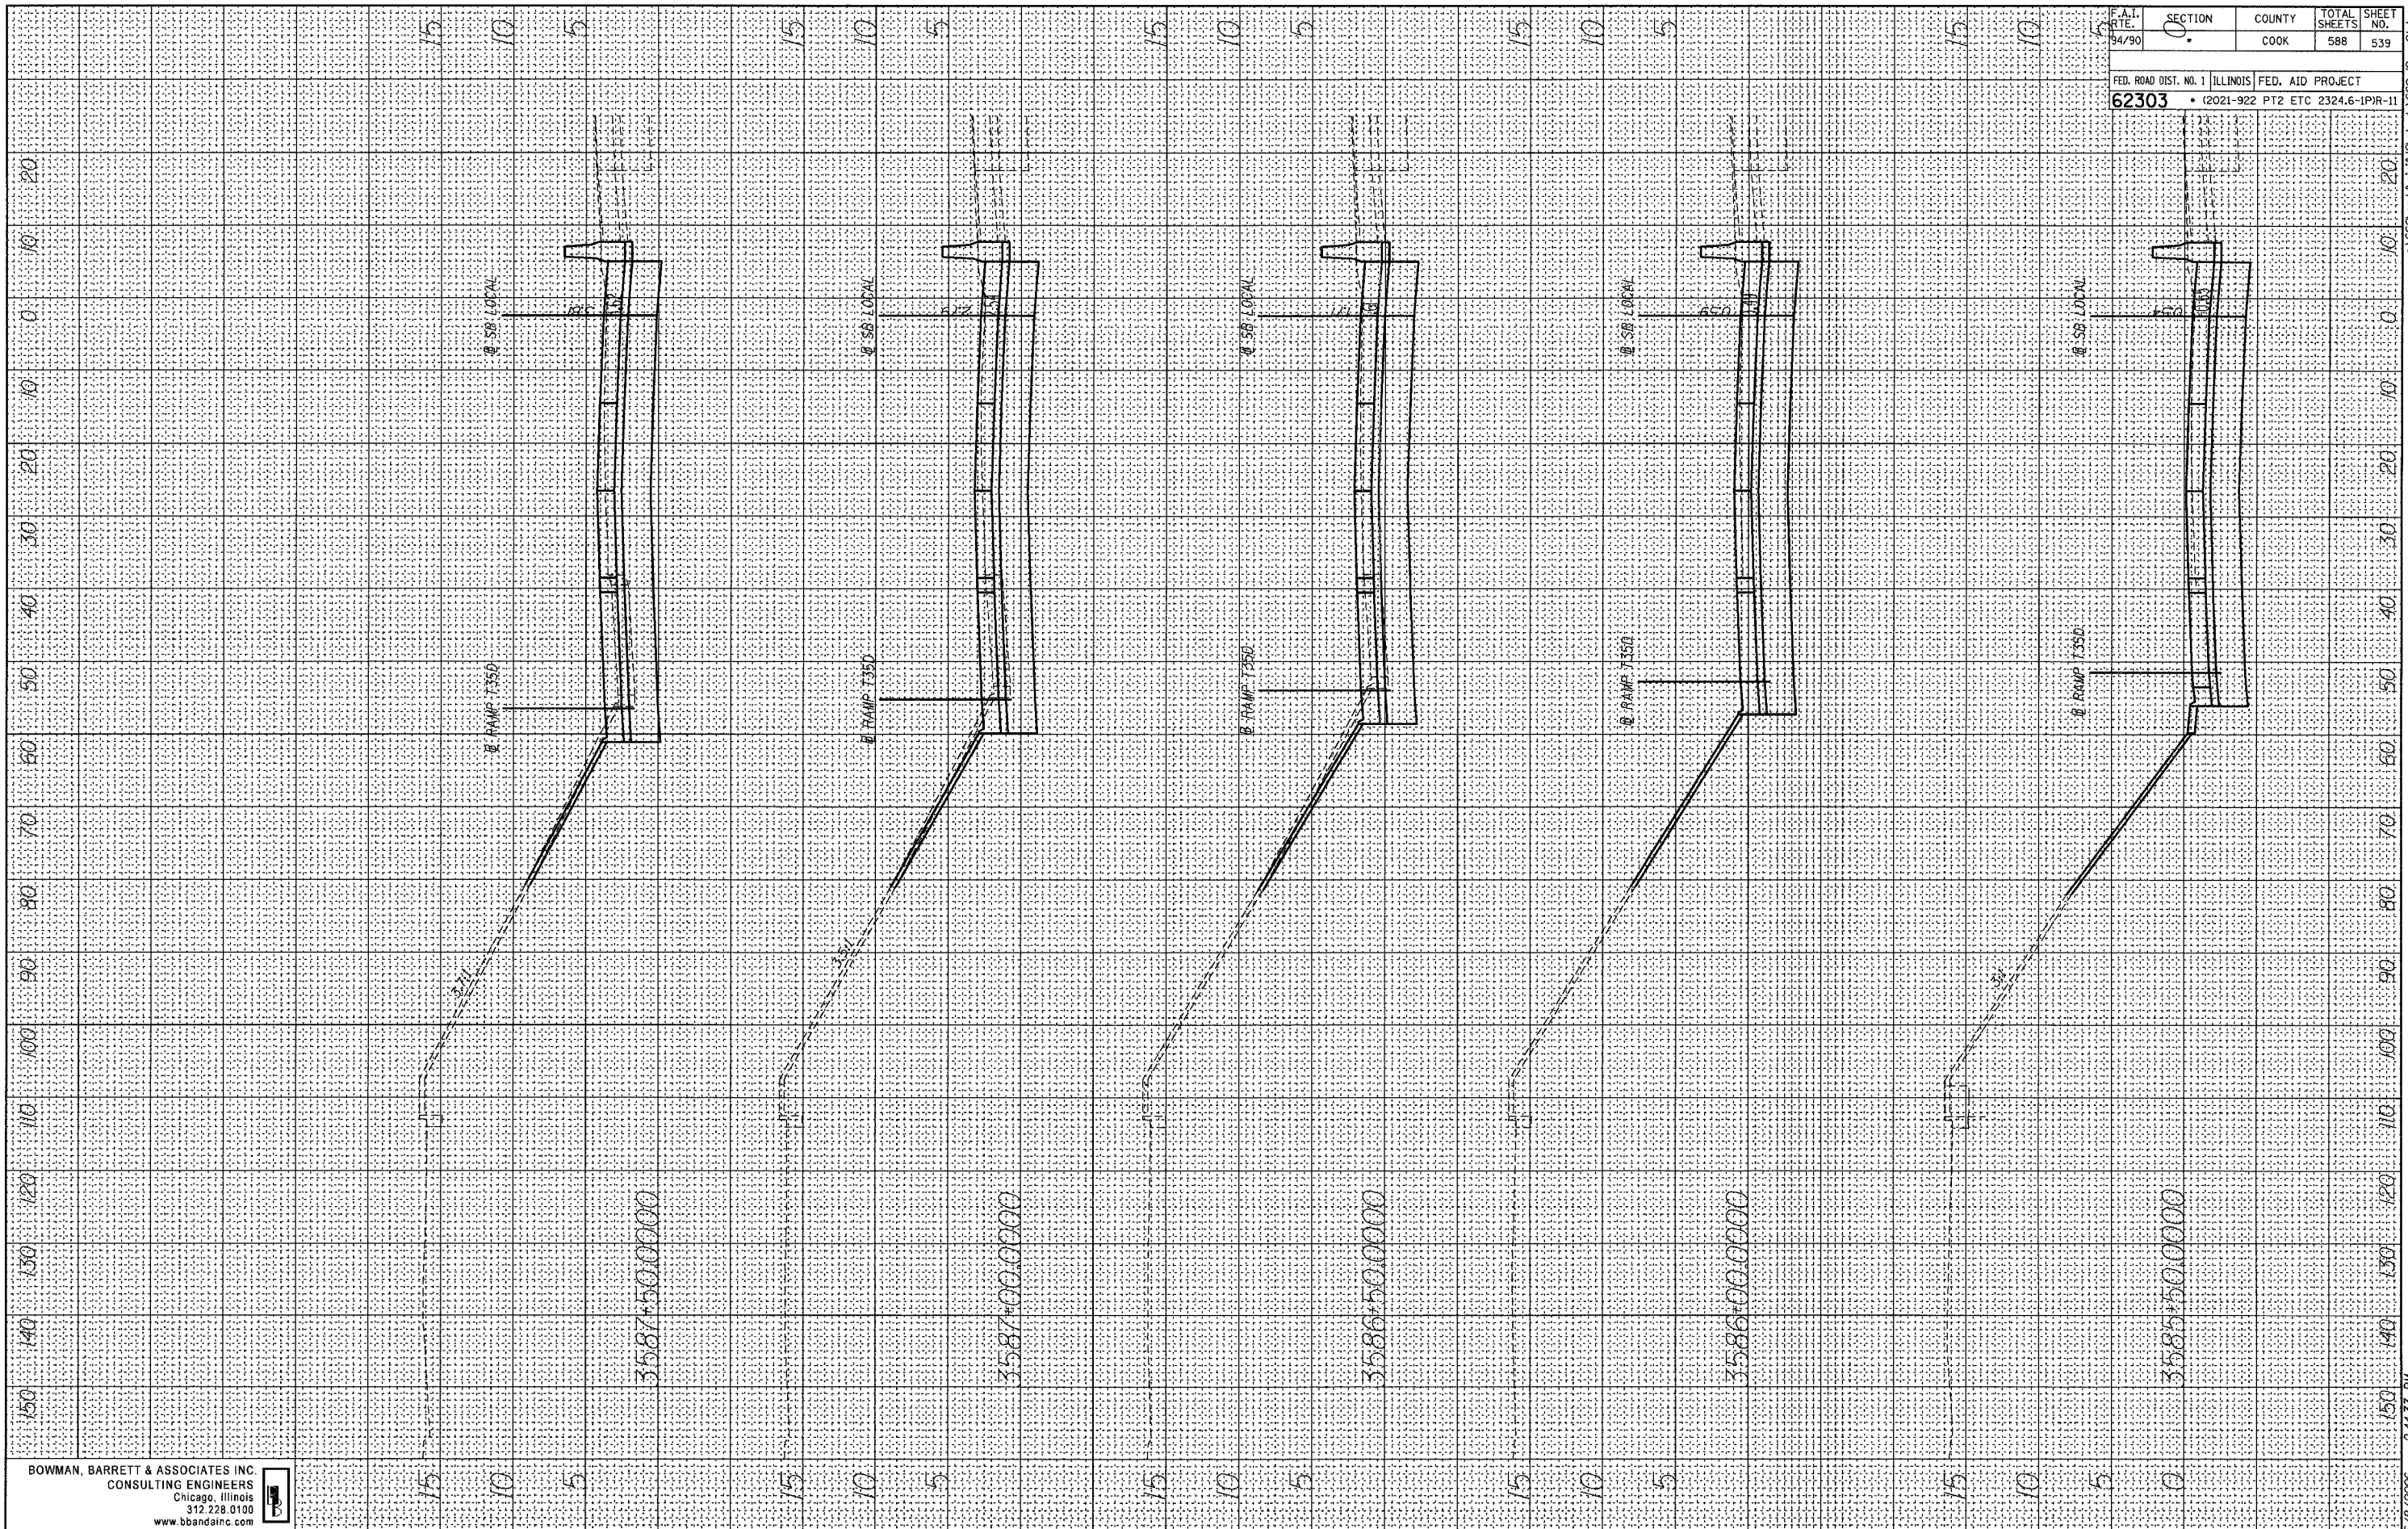

BOWMAN, BARRETT & ASSOCIATES INC.  
CONSULTING ENGINEERS  
Chicago, Illinois  
312.228.0100  
www.bbainc.com



F.A.I. RT. 94/90	SECTION 0	COUNTY COOK	TOTAL SHEETS 588	SHEET NO. 539
FED. ROAD DIST. NO. 1		ILLINOIS	FED. AID PROJECT	
62303		(2021-922 PT2 ETC	2324.6-IPR-11	

6/8/2006 2:44:33 PM T:\660\road\CHIN\9\street\660\_9cxs01.dgn