


FINAL SURVEY SURVEYED SURVEYED SURVEYED
 NO. BOOK NO. DATE BY DATE BY DATE BY
 NOTE BOOK TEMPLATE AREAS CHECKED

ORIGINAL SURVEY SURVEYED SURVEYED SURVEYED
 NO. BOOK NO. DATE BY DATE BY DATE BY
 NOTE BOOK TEMPLATE AREAS CHECKED

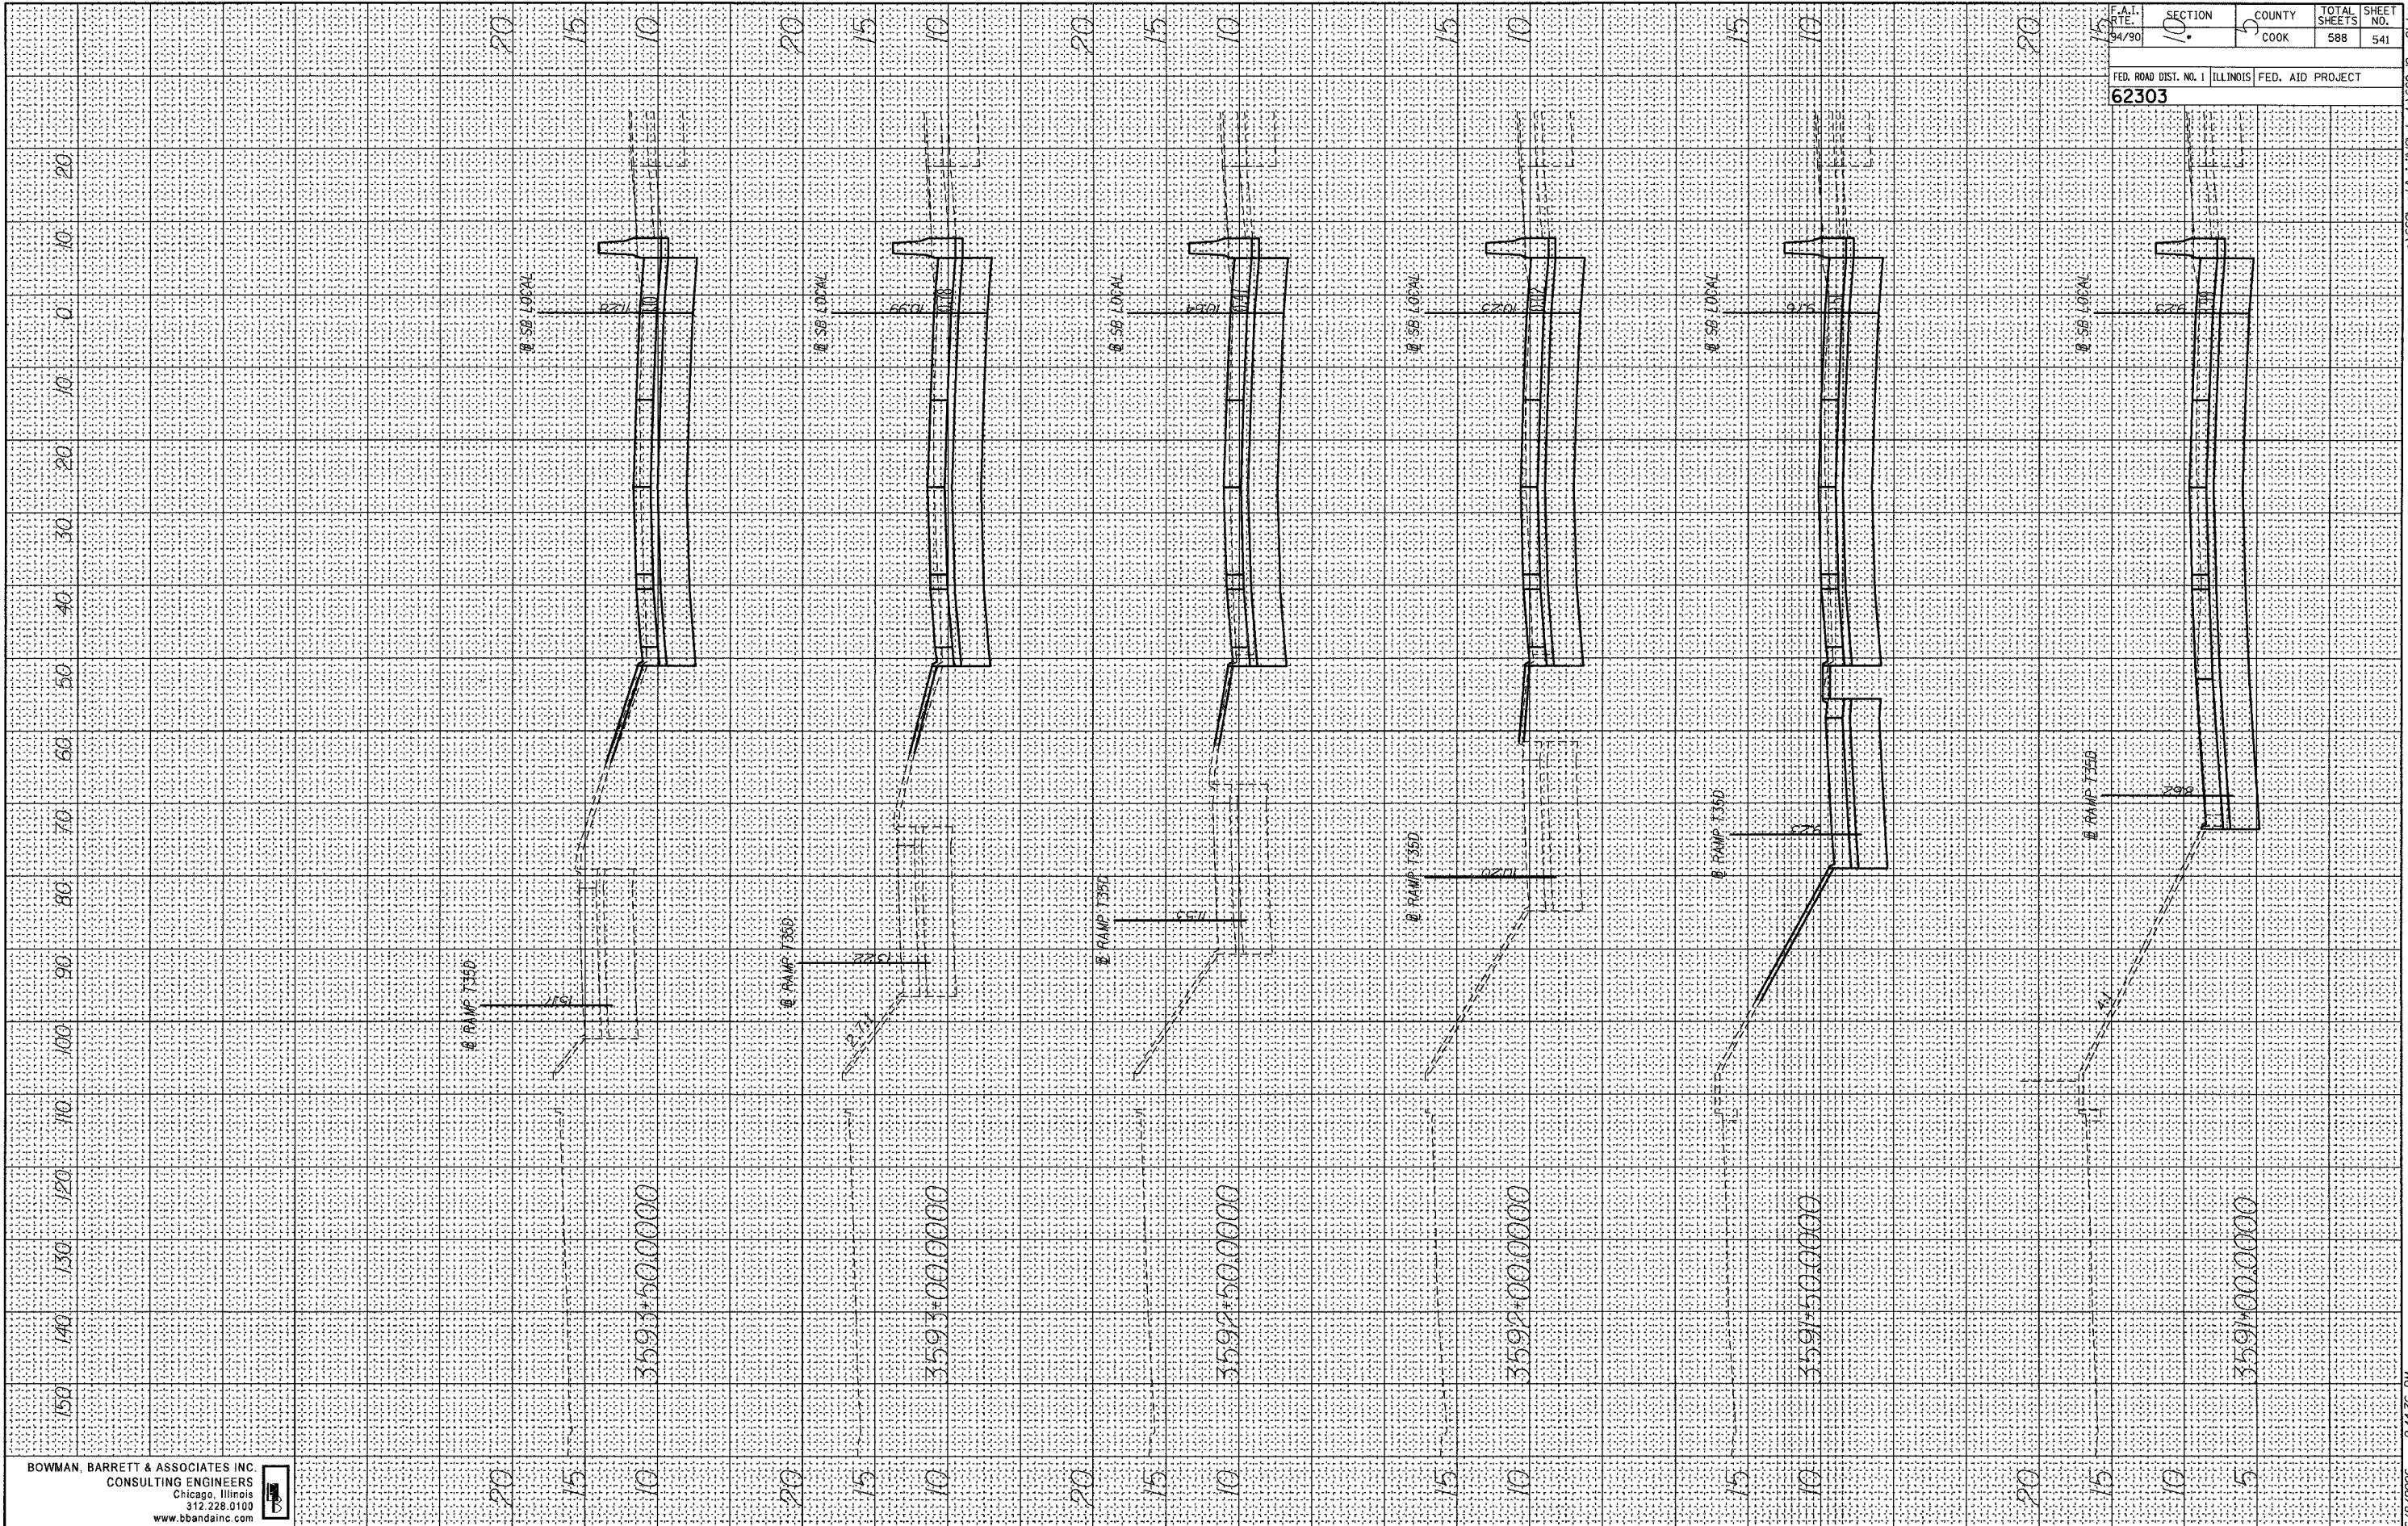

BOWMAN, BARRETT & ASSOCIATES INC.
 CONSULTING ENGINEERS
 Chicago, Illinois
 312.228.0100
 www.bbandainc.com

F.A.I. R.T.E.	SECTION	COUNTY	TOTAL SHEETS	SHEET NO.
94/90	10	COOK	588	541
FED. ROAD DIST. NO. 1 ILLINOIS FED. AID PROJECT				
62303				

6/8/2006 2:44:36 PM 15.7