


FINAL SURVEY SURVEYED BY DATE
 PLOTTED PLOTTED BY DATE
 NOTE BOOK NO. DATE
 AREAS CHECKED

ORIGINAL SURVEY SURVEYED BY DATE
 PLOTTED PLOTTED BY DATE
 NOTE BOOK NO. DATE
 AREAS CHECKED

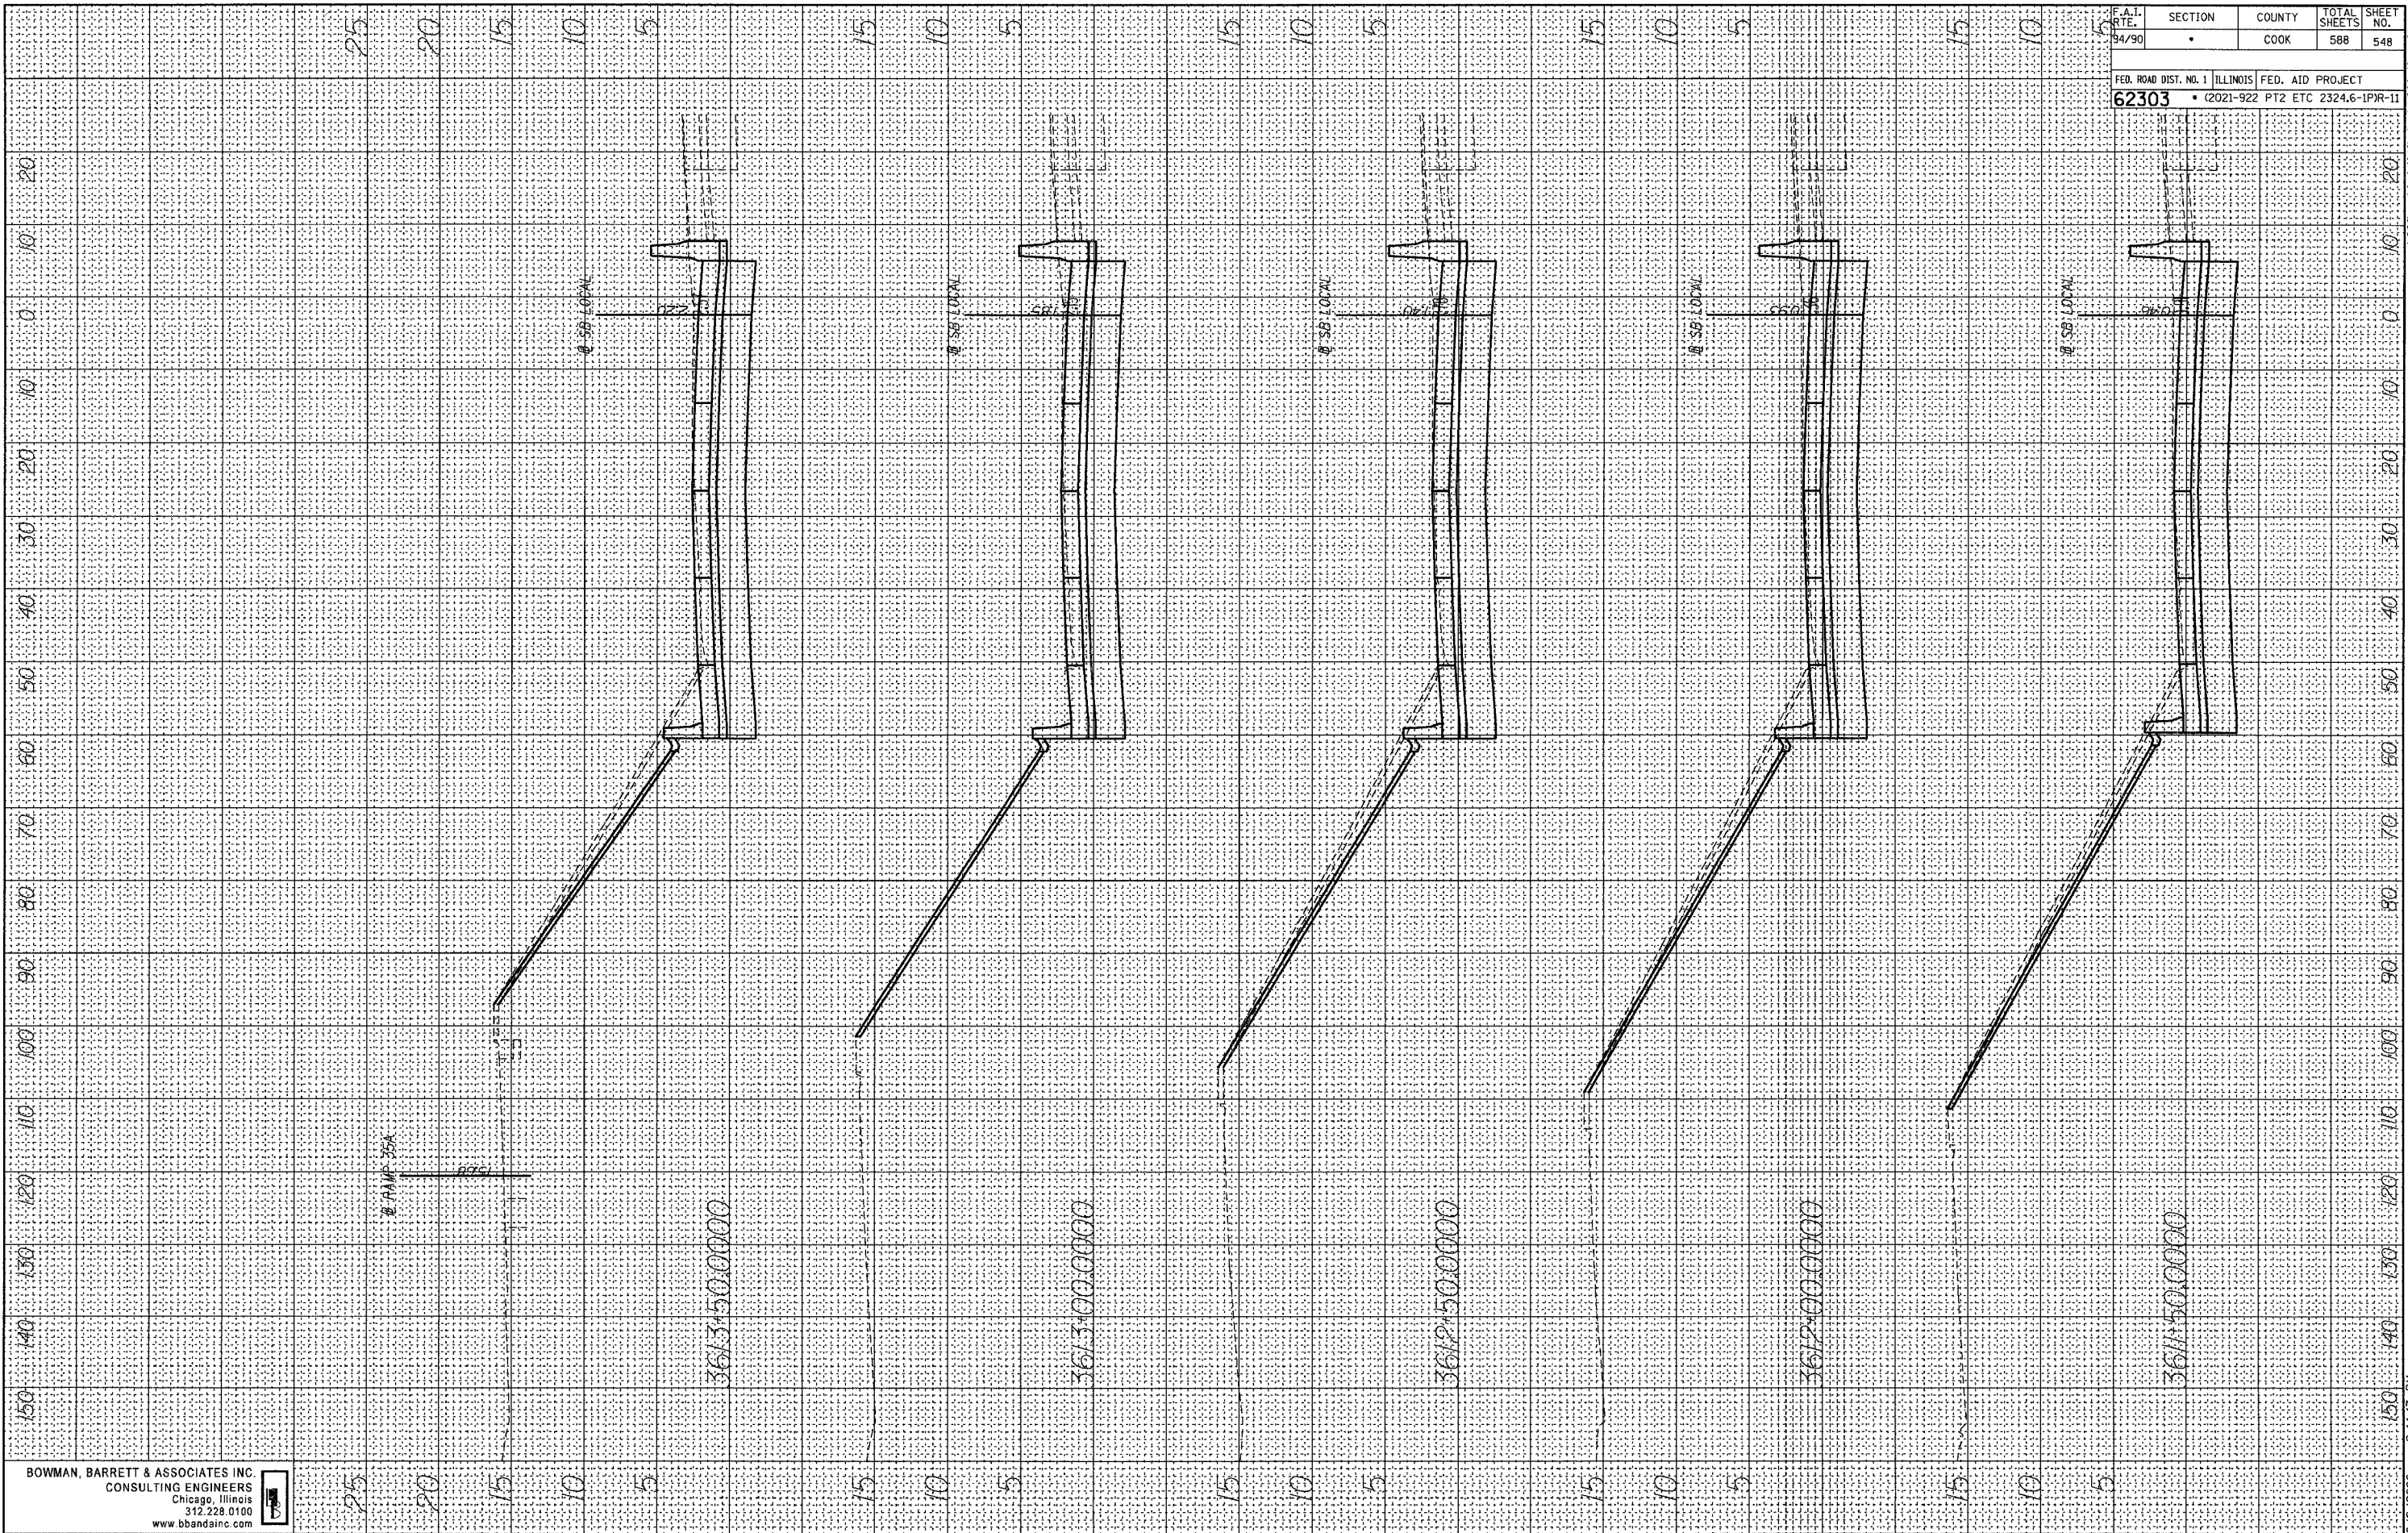

BOWMAN, BARRETT & ASSOCIATES INC.
 CONSULTING ENGINEERS
 Chicago, Illinois
 312.228.0100
 www.bbandainc.com

F.A.I. RTE. 94/90	SECTION *	COUNTY COOK	TOTAL SHEETS 588	SHEET NO. 548
FED. ROAD DIST. NO. 1 62303		ILLINOIS FED. AID PROJECT (2021-922 PT2 ETC 2324.6-1)PR-11		

6/8/2006 2:44:43 PM n:\660\road\CIVIL\Sheet 548.dwg