


FINAL SURVEY	SURVEYED	BY	DATE
SURVEY	PLOTTED		
NOTE BOOK	TEMPLATE		
NO.	AREAS CHECKED		

ORIGINAL SURVEY	SURVEYED	BY	DATE
SURVEY	PLOTTED		
NOTE BOOK	TEMPLATE		
NO.	AREAS CHECKED		

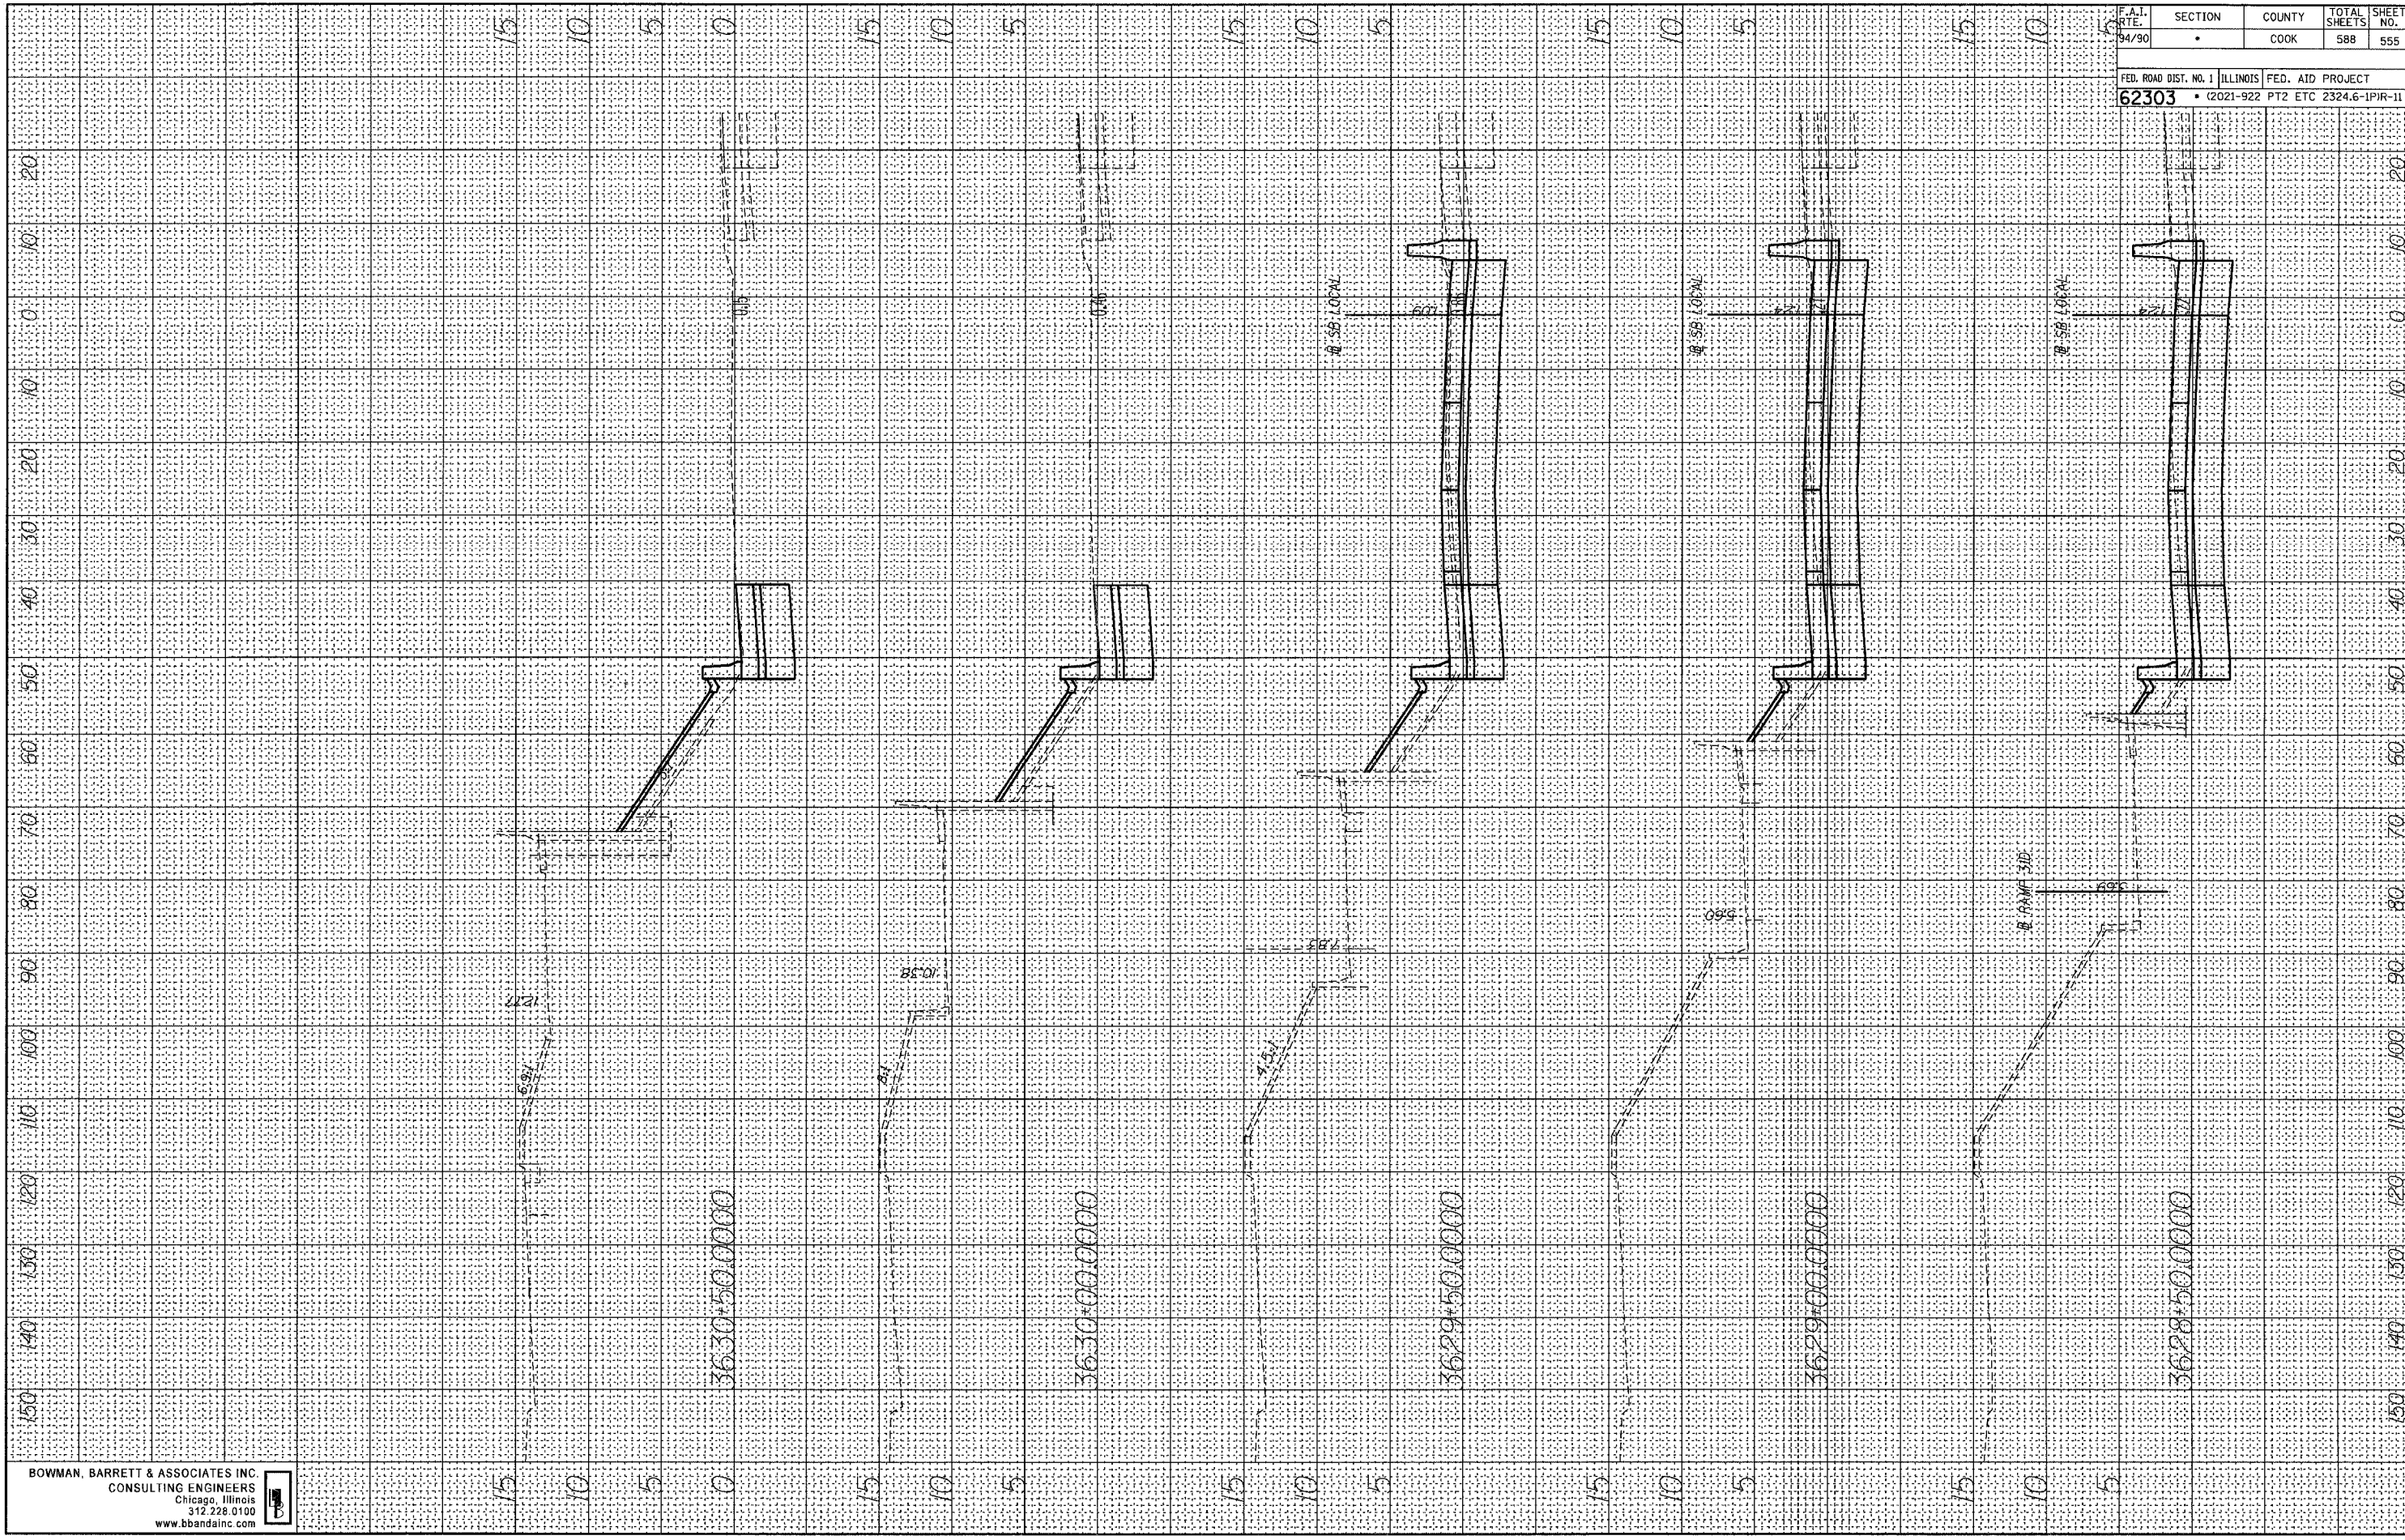

BOWMAN, BARRETT & ASSOCIATES INC.  
CONSULTING ENGINEERS  
Chicago, Illinois  
312.228.0100  
www.bbandainc.com

F.A.I. DIST. NO. 1	SECTION	COUNTY	TOTAL SHEETS	SHEET NO.
94/90		COOK	588	555
FED. ROAD DIST. NO. 1		ILLINOIS	FED. AID PROJECT	
62303			2021-922 PT2 ETC 2324.6-1P1R-11	

6/8/2006 2:44:51 PM n:\660\card\c\WIN\Drawings\660\_9c\ss01.dgn