


F.A.I. DATE	SECTION	COUNTY	TOTAL SHEETS	SHEET NO.
94/90		COOK	588	569

FED. ROAD DIST. NO. 1 ILLINOIS FED. AID PROJECT
 • (2021-922 PT2 ETC 2324.6-1PR-11

DATE	BY
ORIGINAL SURVEY	SURVEYED
NOTE BOOK NO.	PLOTTED
	DATE
	AREAS
	CHECKED

DATE	BY
ORIGINAL SURVEY	SURVEYED
NOTE BOOK NO.	PLOTTED
	DATE
	AREAS
	CHECKED

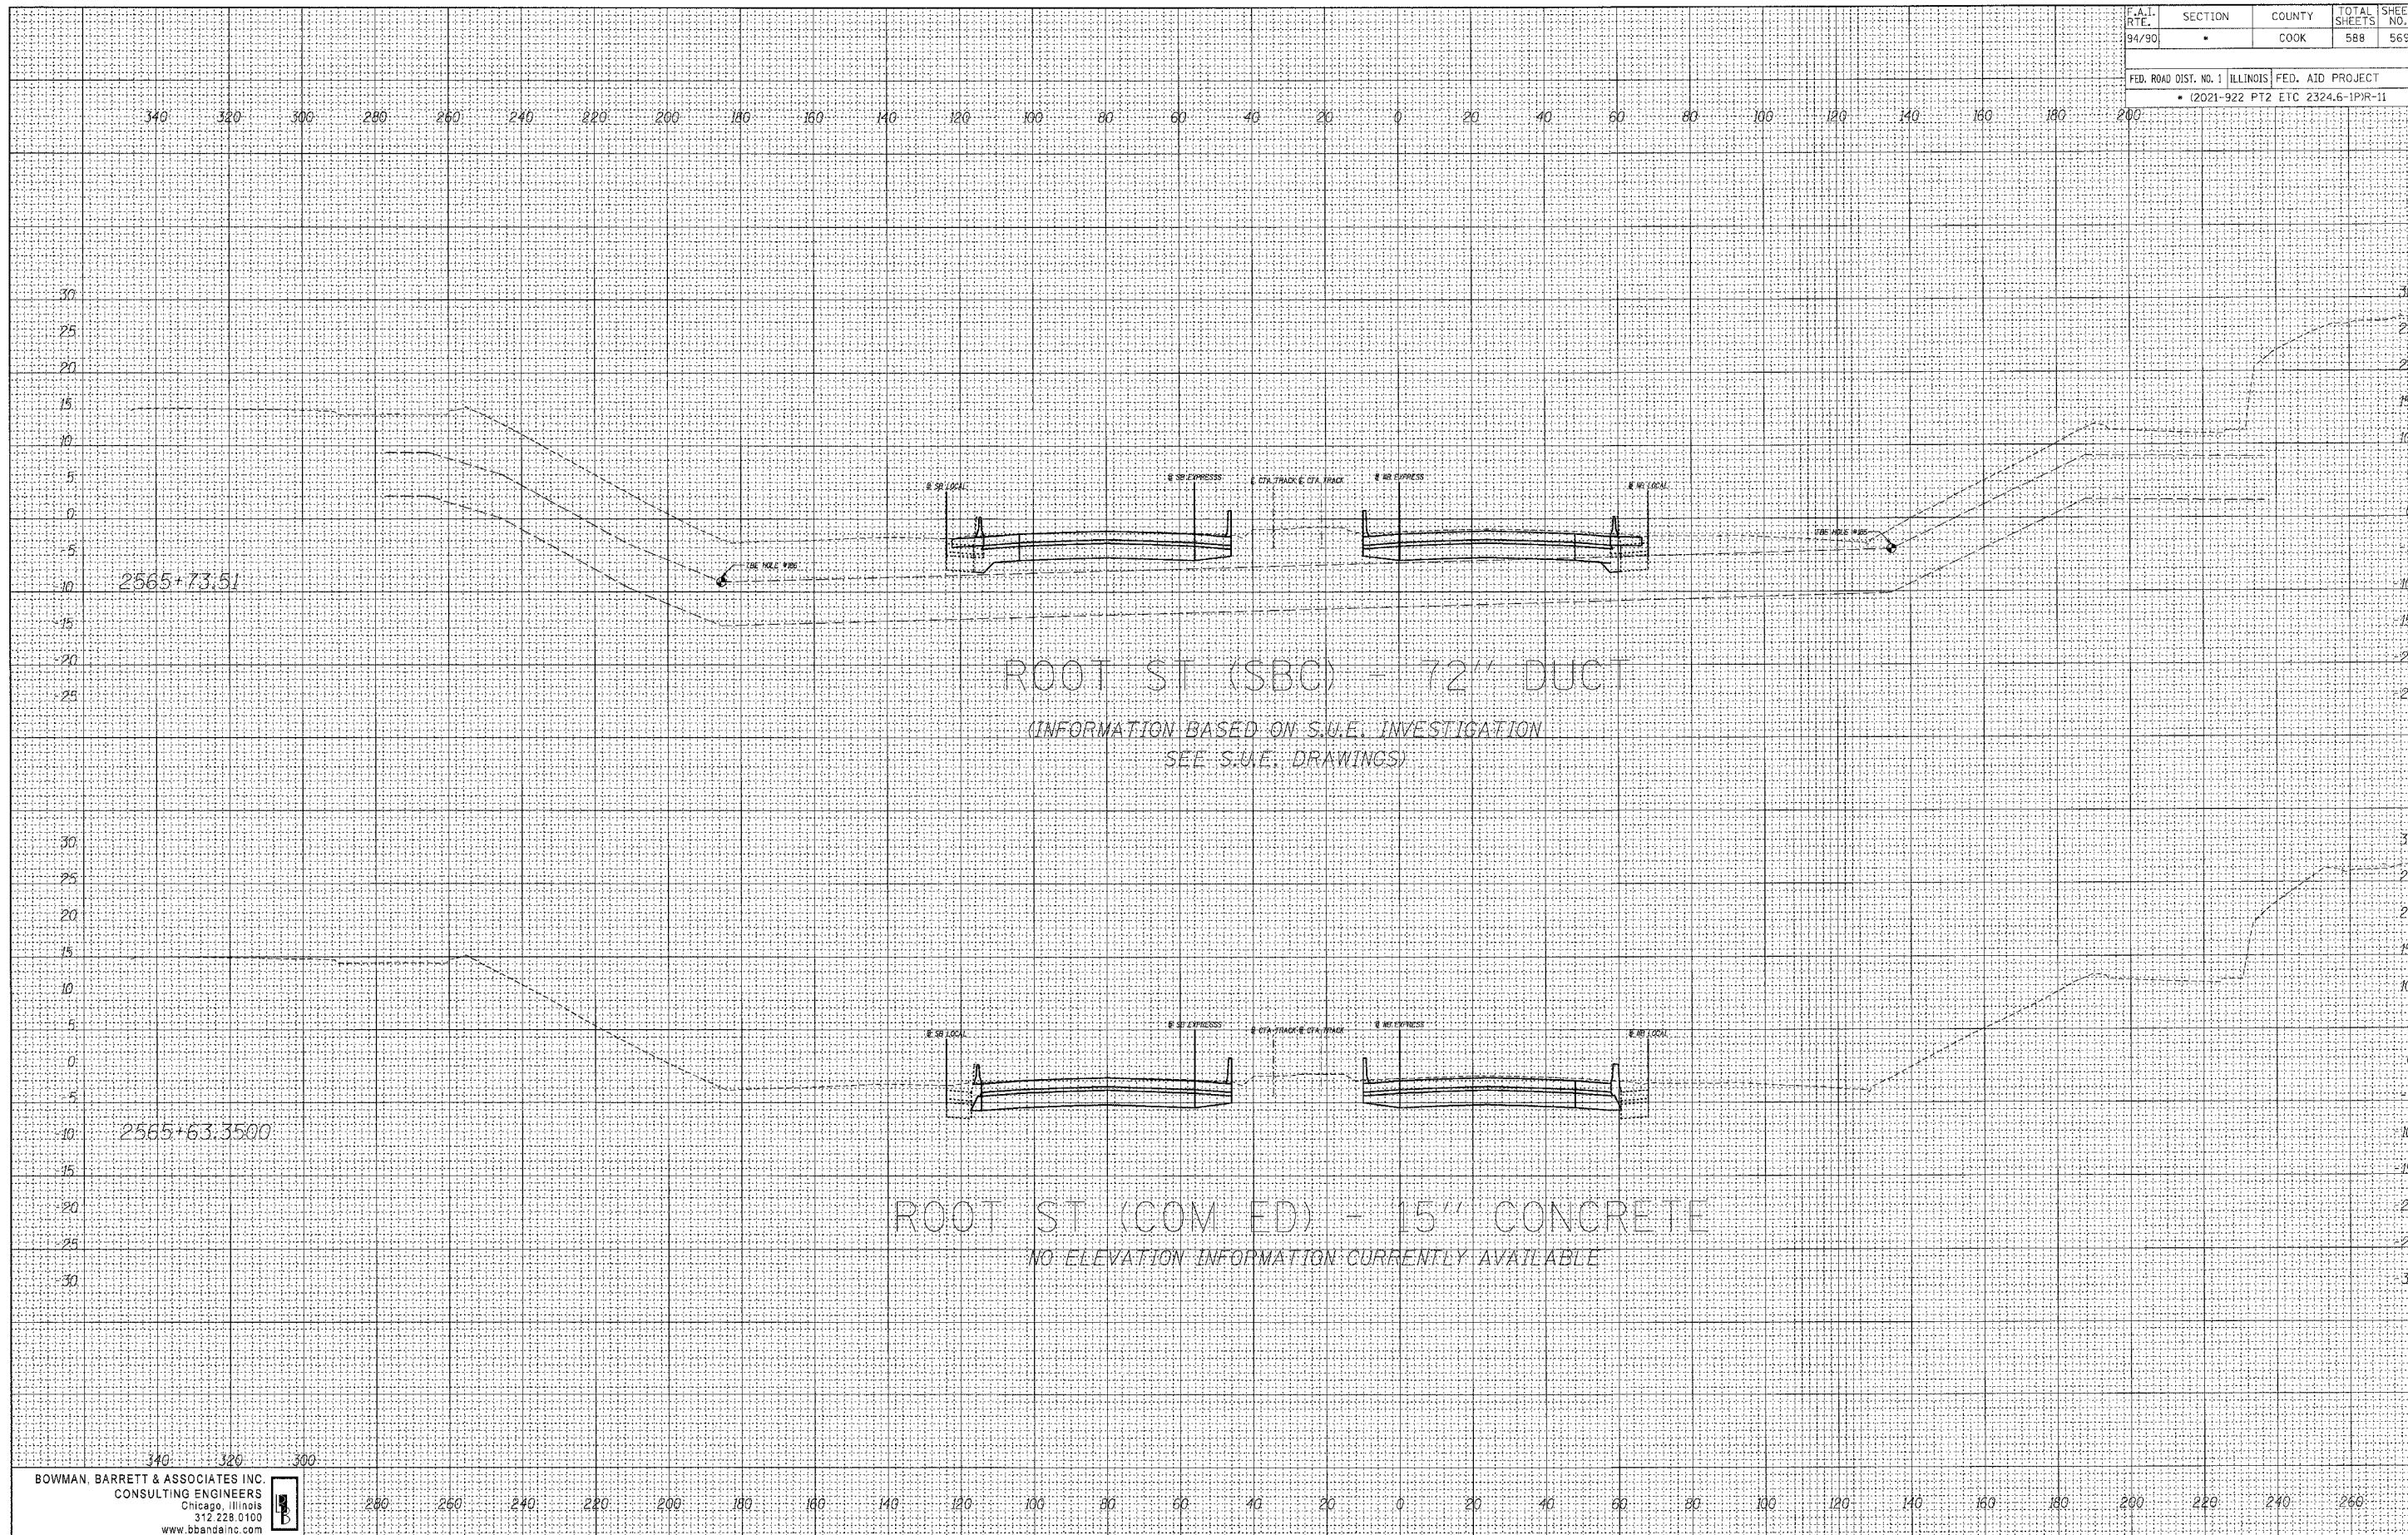

6/8/2006 2:45:00 PM