


F.A.J. RTE.	SECTION	COUNTY	TOTAL SHEETS	SHEET NO.
94	*	COOK		575
STA.		TO STA.		
FED. ROAD DIST. NO.		ILLINOIS FED. AID PROJECT		
* - PENDING I.D.O.T. PROGRAMMING				




PLAN	DATE
DATE	BY
REVISIONS	
NO.	DESCRIPTION
1	AS SHOWN

PROFILE	DATE
DATE	BY
REVISIONS	
NO.	DESCRIPTION
1	AS SHOWN

P:\1\0468\civil\02-dc\sh1\scoll\proj\file\468exh05.jl.sht
 11/2/2003

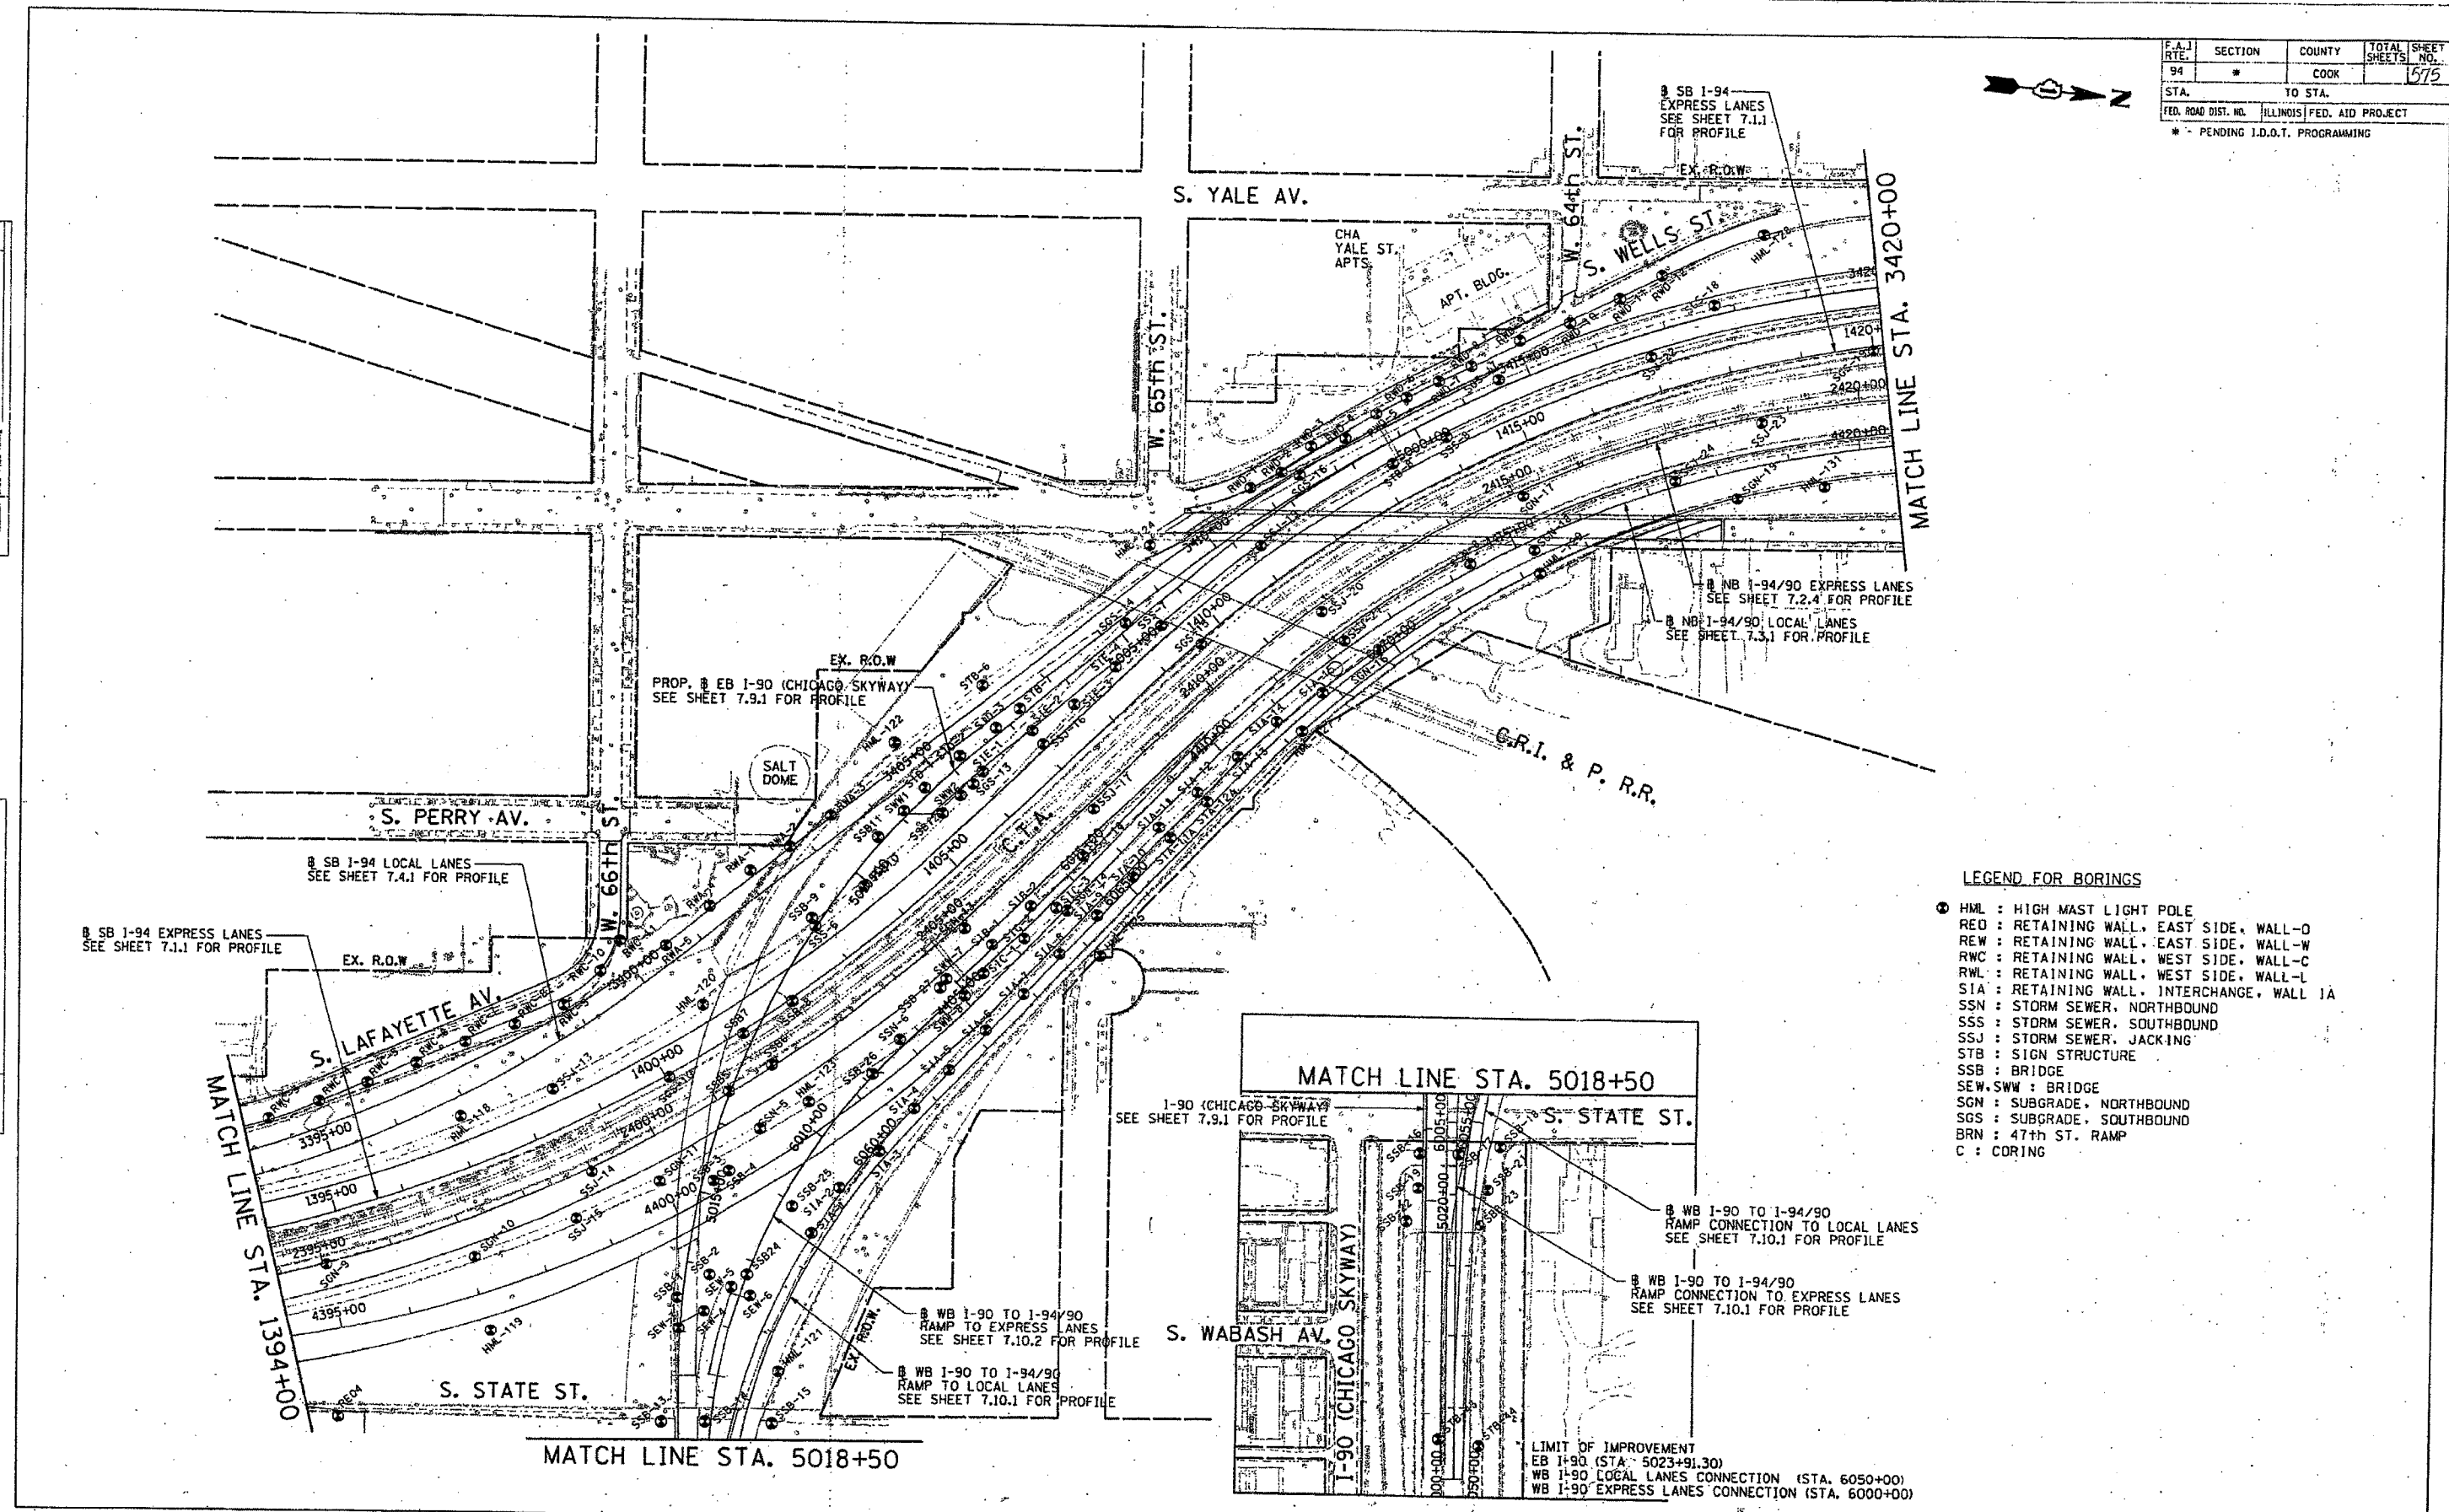

- LEGEND FOR BORINGS**
- ⊙ HML : HIGH MAST LIGHT POLE
 - ⊙ RED : RETAINING WALL, EAST SIDE, WALL-O
 - ⊙ REW : RETAINING WALL, EAST SIDE, WALL-W
 - ⊙ RWC : RETAINING WALL, WEST SIDE, WALL-C
 - ⊙ RWL : RETAINING WALL, WEST SIDE, WALL-L
 - ⊙ SIA : RETAINING WALL, INTERCHANGE, WALL IA
 - ⊙ SSN : STORM SEWER, NORTHBOUND
 - ⊙ SSS : STORM SEWER, SOUTHBOUND
 - ⊙ SSJ : STORM SEWER, JACKING
 - ⊙ STB : SIGN STRUCTURE
 - ⊙ SSB : BRIDGE
 - ⊙ SEW, SWW : BRIDGE
 - ⊙ SGN : SUBGRADE, NORTHBOUND
 - ⊙ SGS : SUBGRADE, SOUTHBOUND
 - ⊙ BRN : 47th ST. RAMP
 - ⊙ C : CORING

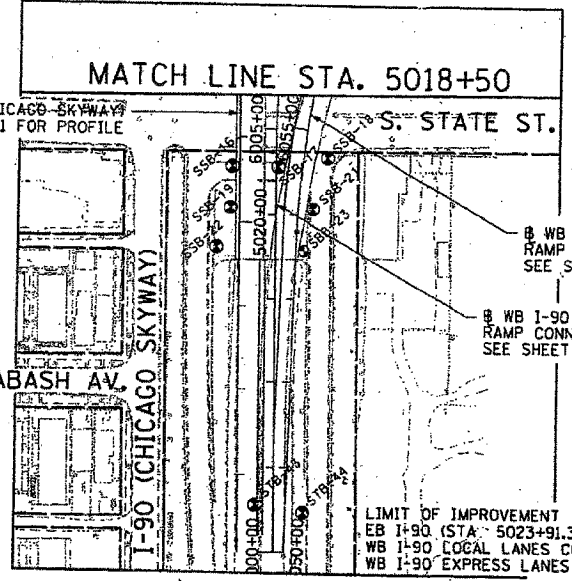

CTE 40256

DAN RYAN AND SKYWAY INTERCHANGE PLAN

1"=100'

EXHIBIT NO. 5.11