



F.A.J. RFE. 94	SECTION *	COUNTY COOK	TOTAL SHEETS 576	SHEET NO. 576
STA. TO STA.		FED. ROAD DIST. NO. ILLINOIS FED. AID PROJECT		
* - PENDING I.D.O.T. PROGRAMMING				

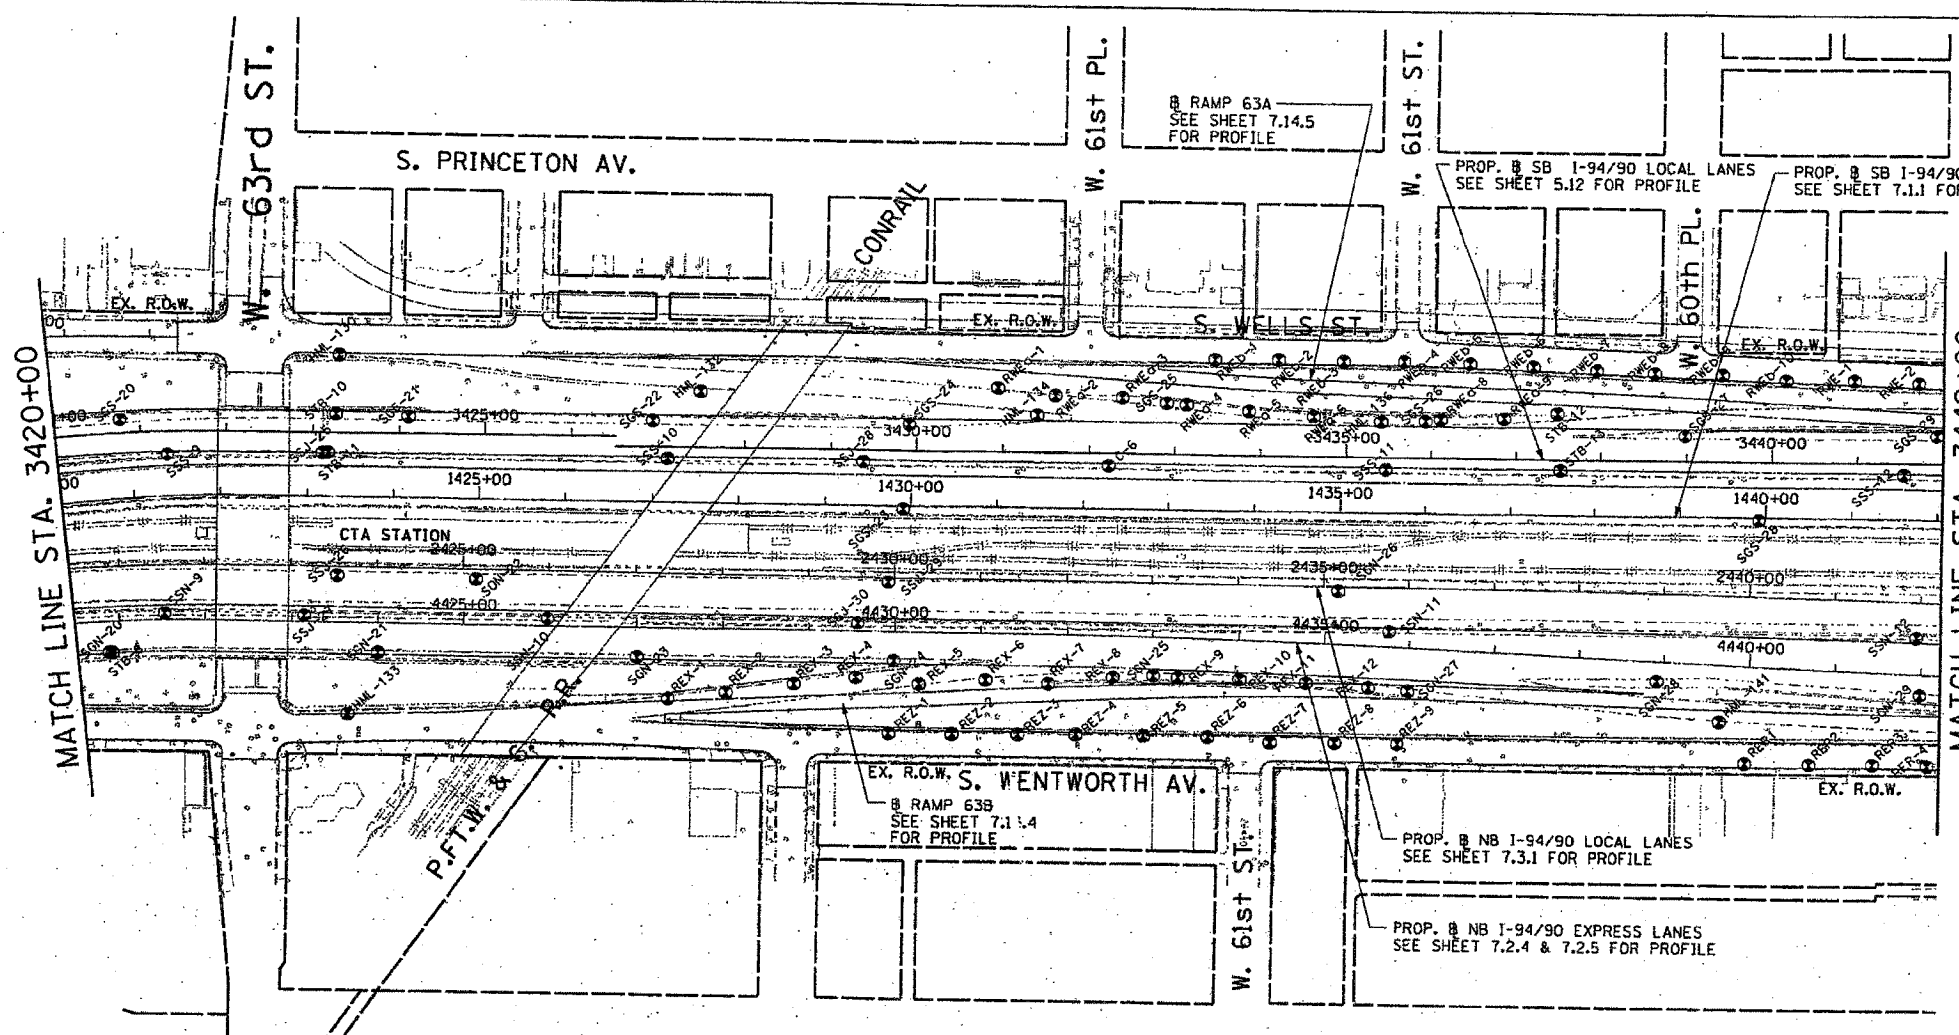

- LEGEND FOR BORINGS**
- ⊙ HML : HIGH MAST LIGHT POLE
 - ⊖ RET : RETAINING WALL, EAST SIDE, WALL-O
 - ⊖ RET : RETAINING WALL, EAST SIDE, WALL-W
 - ⊖ RET : RETAINING WALL, WEST SIDE, WALL-C
 - ⊖ RET : RETAINING WALL, WEST SIDE, WALL-L
 - ⊖ RET : RETAINING WALL, INTERCHANGE, WALL IA
 - SSN : STORM SEWER, NORTHBOUND
 - SSS : STORM SEWER, SOUTHBOUND
 - SSJ : STORM SEWER, JACKING
 - STB : SIGN STRUCTURE
 - SSB : BRIDGE
 - SEW.SWW : BRIDGE
 - SGN : SUBGRADE, NORTHBOUND
 - SGS : SUBGRADE, SOUTHBOUND
 - BRN : 47th ST. RAMP
 - C : CORING

DATE	BY	REVISION

DATE	BY	REVISION

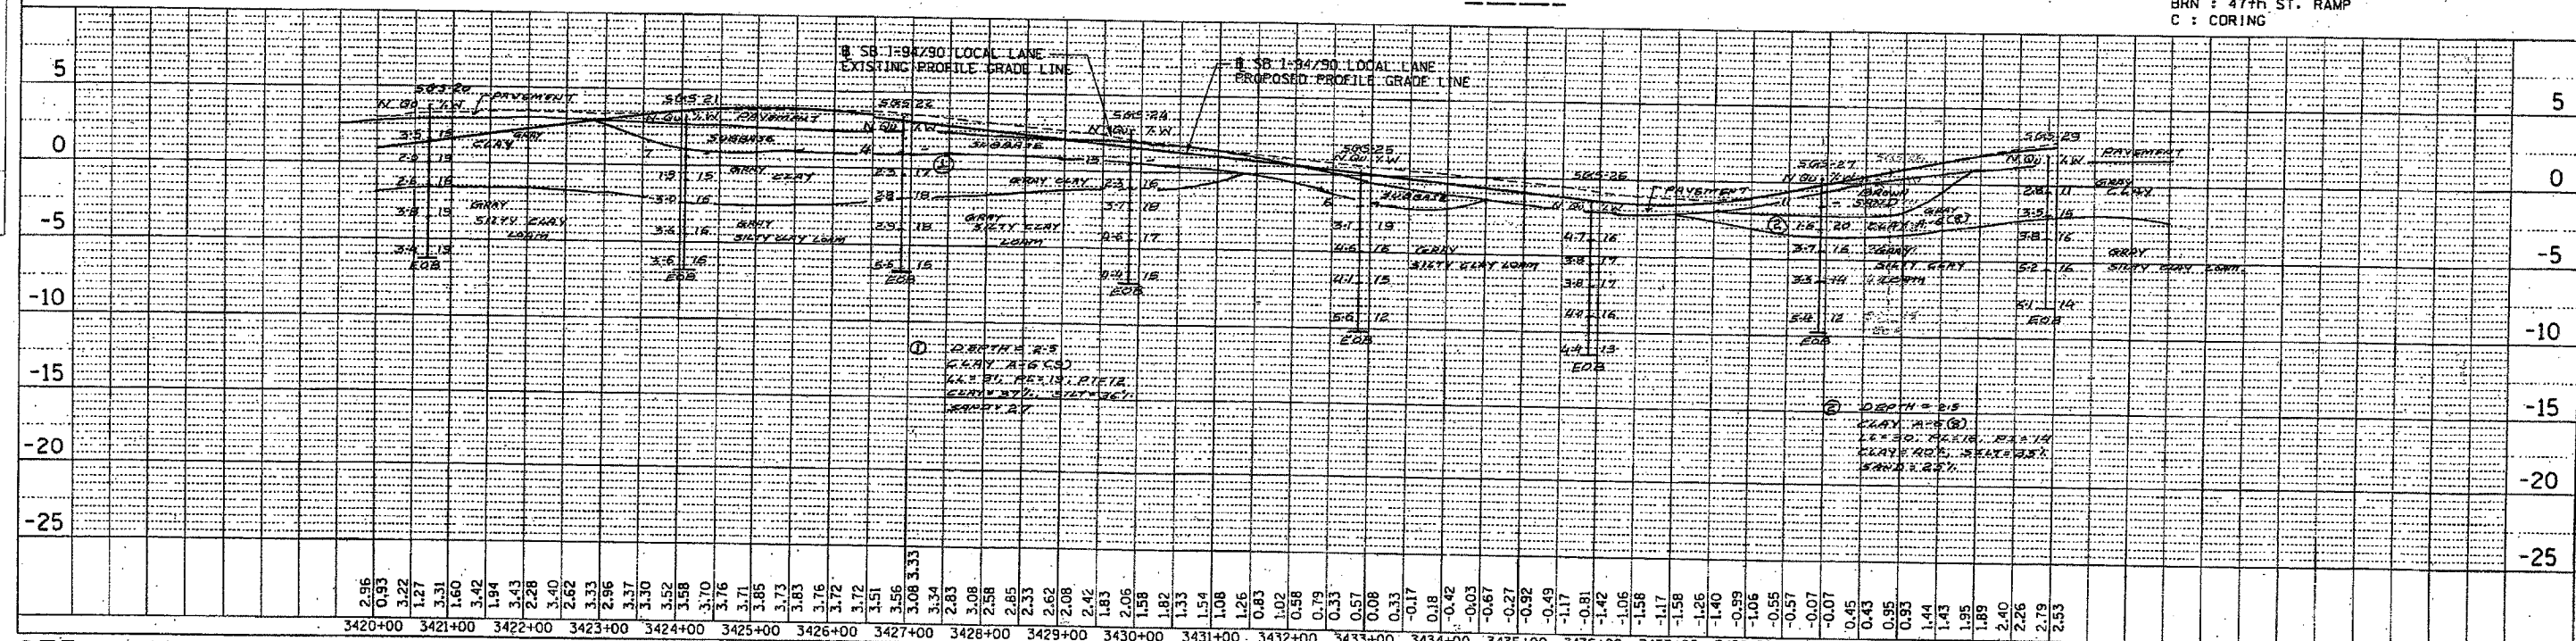

CTE 40256

DAN RYAN PLAN AND SB I-94/90 LOCAL LANES PROFILE

SCALE: HORIZ. 1"=100'
VERT. 1"=5'

EXHIBIT NO. 5.12

I:\D:\10456\CIVIL\02-dc\st\soil\profile\4686xh05_02.dnt
 11/12/2003