


F.A.I. RTE. 94	SECTION *	COUNTY COCK	TOTAL SHEETS 1588	SHEET NO. 1588
STA. TO STA.		ILLINOIS FED. AID PROJECT		
* - PENDING I.D.O.T. PROGRAMMING				


DATE	BY
NO.	NO.
NO.	NO.
NO.	NO.

DATE	BY
NO.	NO.
NO.	NO.
NO.	NO.

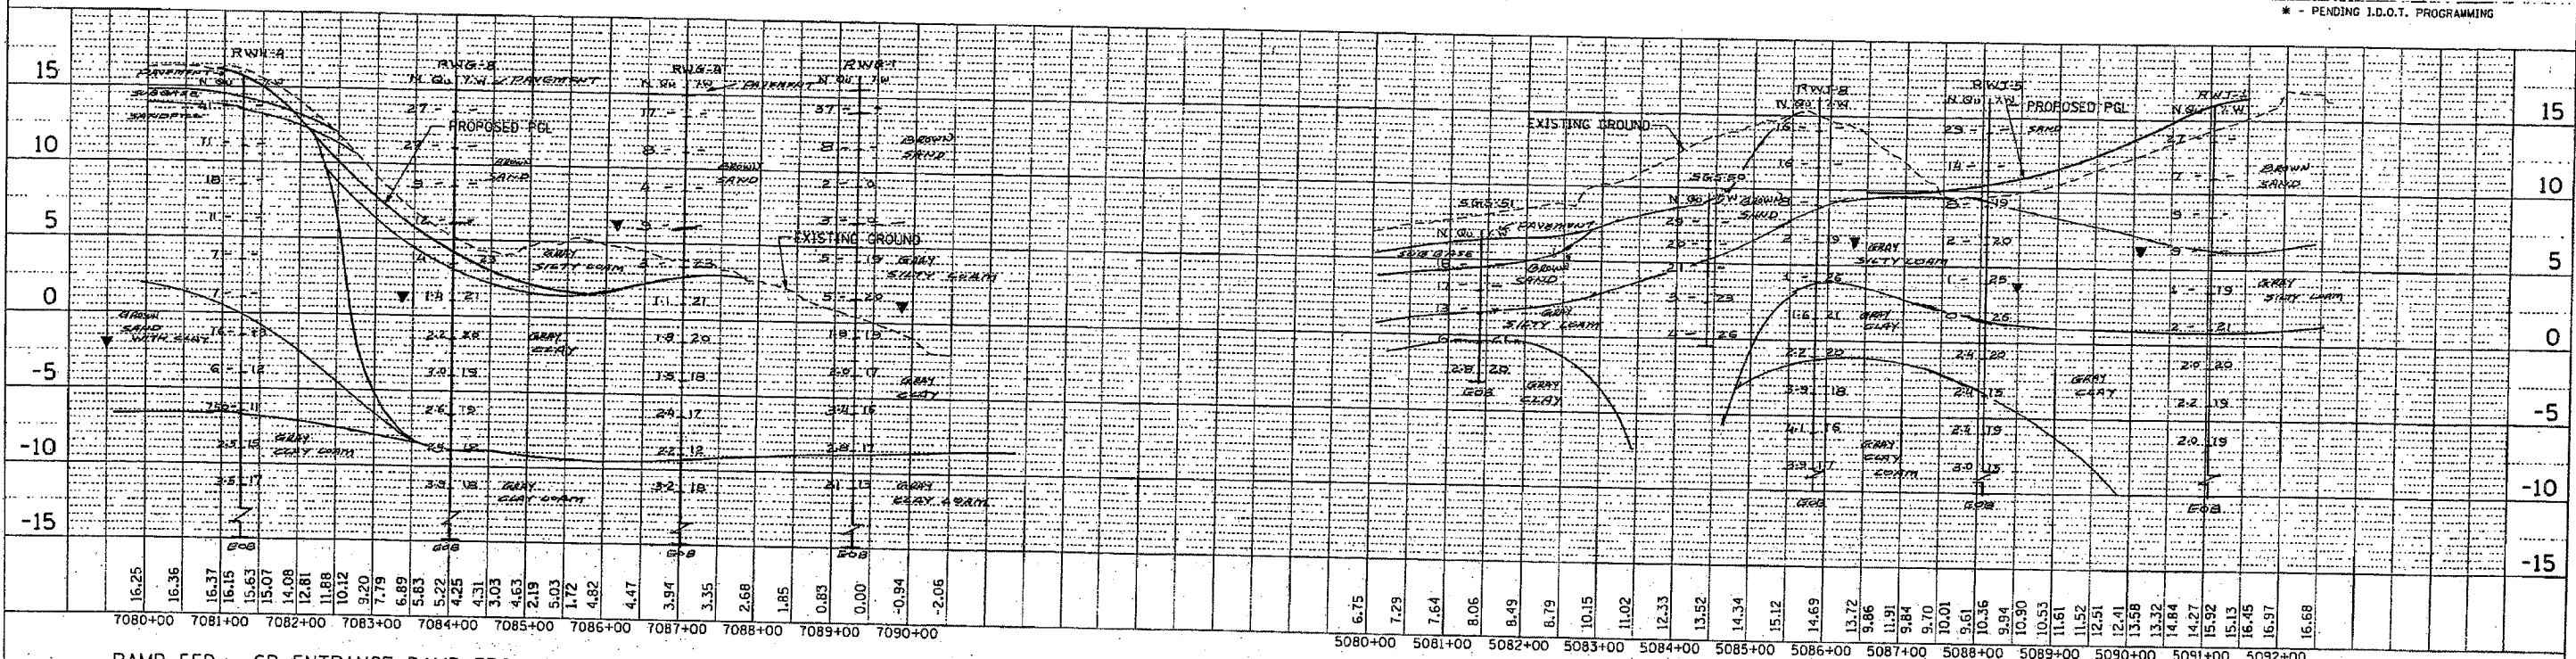

RAMP 55D - SB ENTRANCE RAMP FROM 55TH STREET

RAMP 55A - SB EXIT RAMP TO 55TH STREET

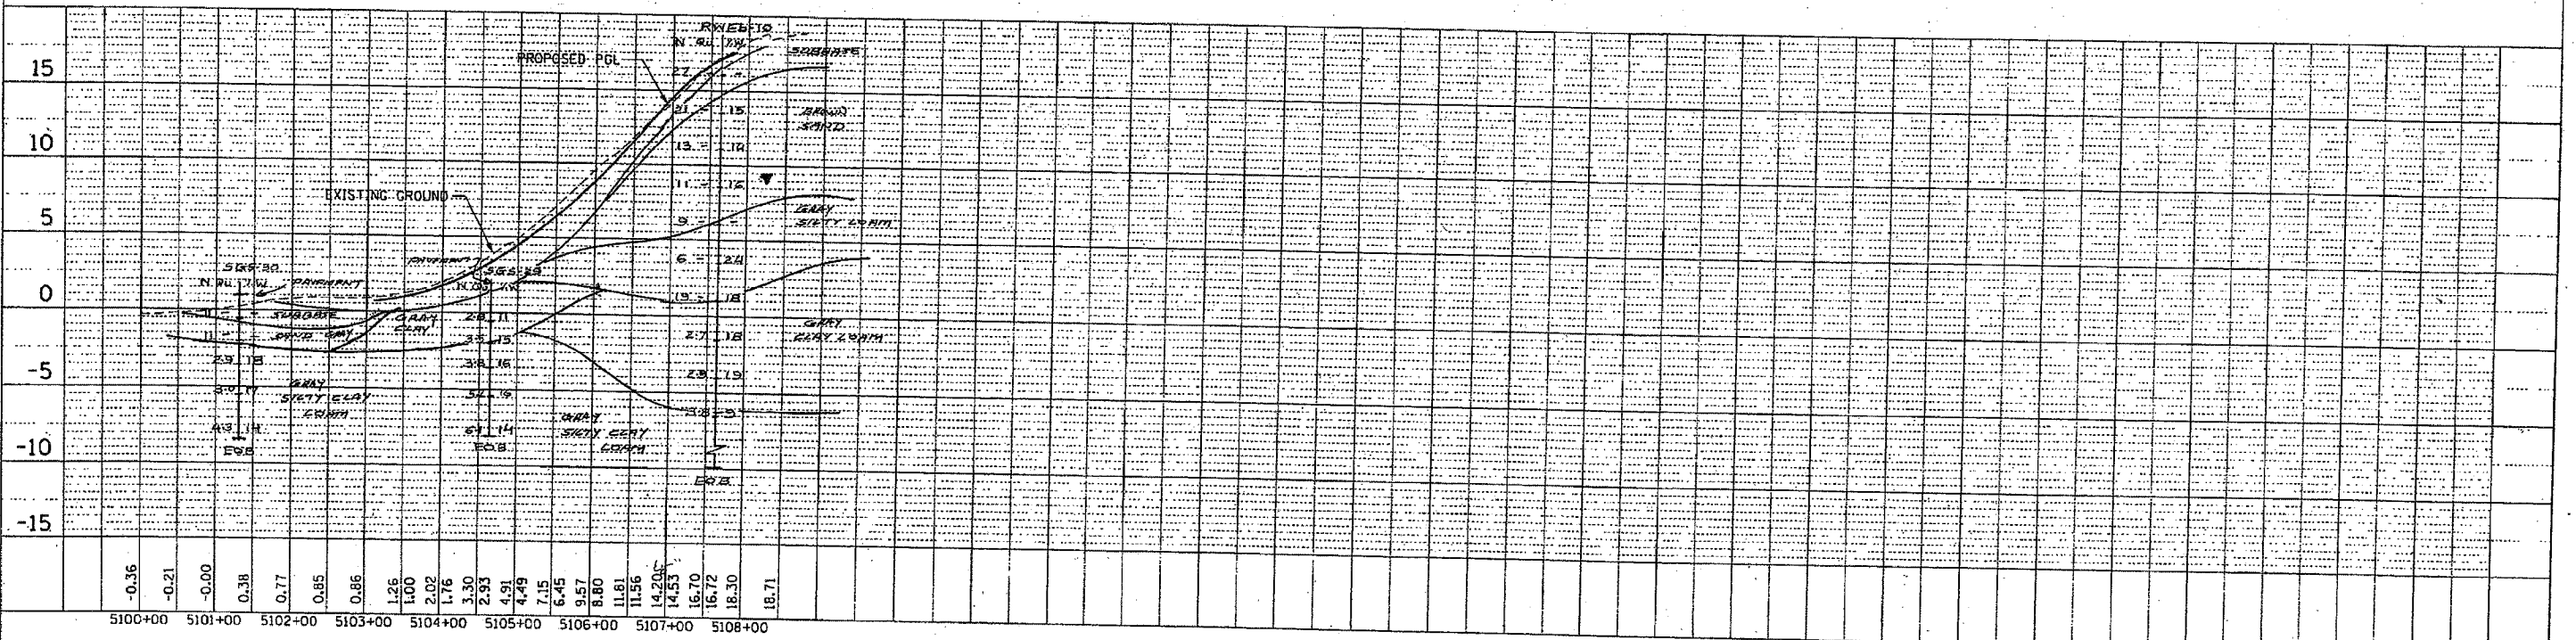

RAMP 63A - SB EXIT RAMP TO 63RD STREET

CTE 40256

SB RAMP PROFILES

SCALE: HORIZ. 1"=100'
VERT. 1"=5'

EXHIBIT NO. 7.14.5

m:\p\0468\civil\02-cc\shht\soil\profile\468\exh07_14_05.csh
11/27/2003