


F.A.P. RTE.	SECTION	COUNTY	TOTAL SHEETS	SHEET NO.
585	126-150IM	ROCK ISLAND	116	23
STA.		TO STA.		
FED. ROAD DIST. NO.		ILLINOIS FED. AID PROJECT		
		1245+69.00		
		95.00 LT		
		1245+69.00		
		85.02 LT		

JOHN DeJONGHE


HAROLD R. BAYNE

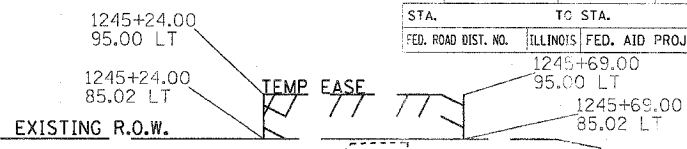

PLAN	DATE	BY
SURVEYED		
PLANNED		
CHECKED		
NOTED		
NO.		

PROFILE	DATE	BY
SURVEYED		
PLANNED		
CHECKED		
NOTED		
NO.		

PLOT DATE: Wed Jun 21 13:00:15 2006
 PLOT SCALE: 20.0000' / 1" = 1'

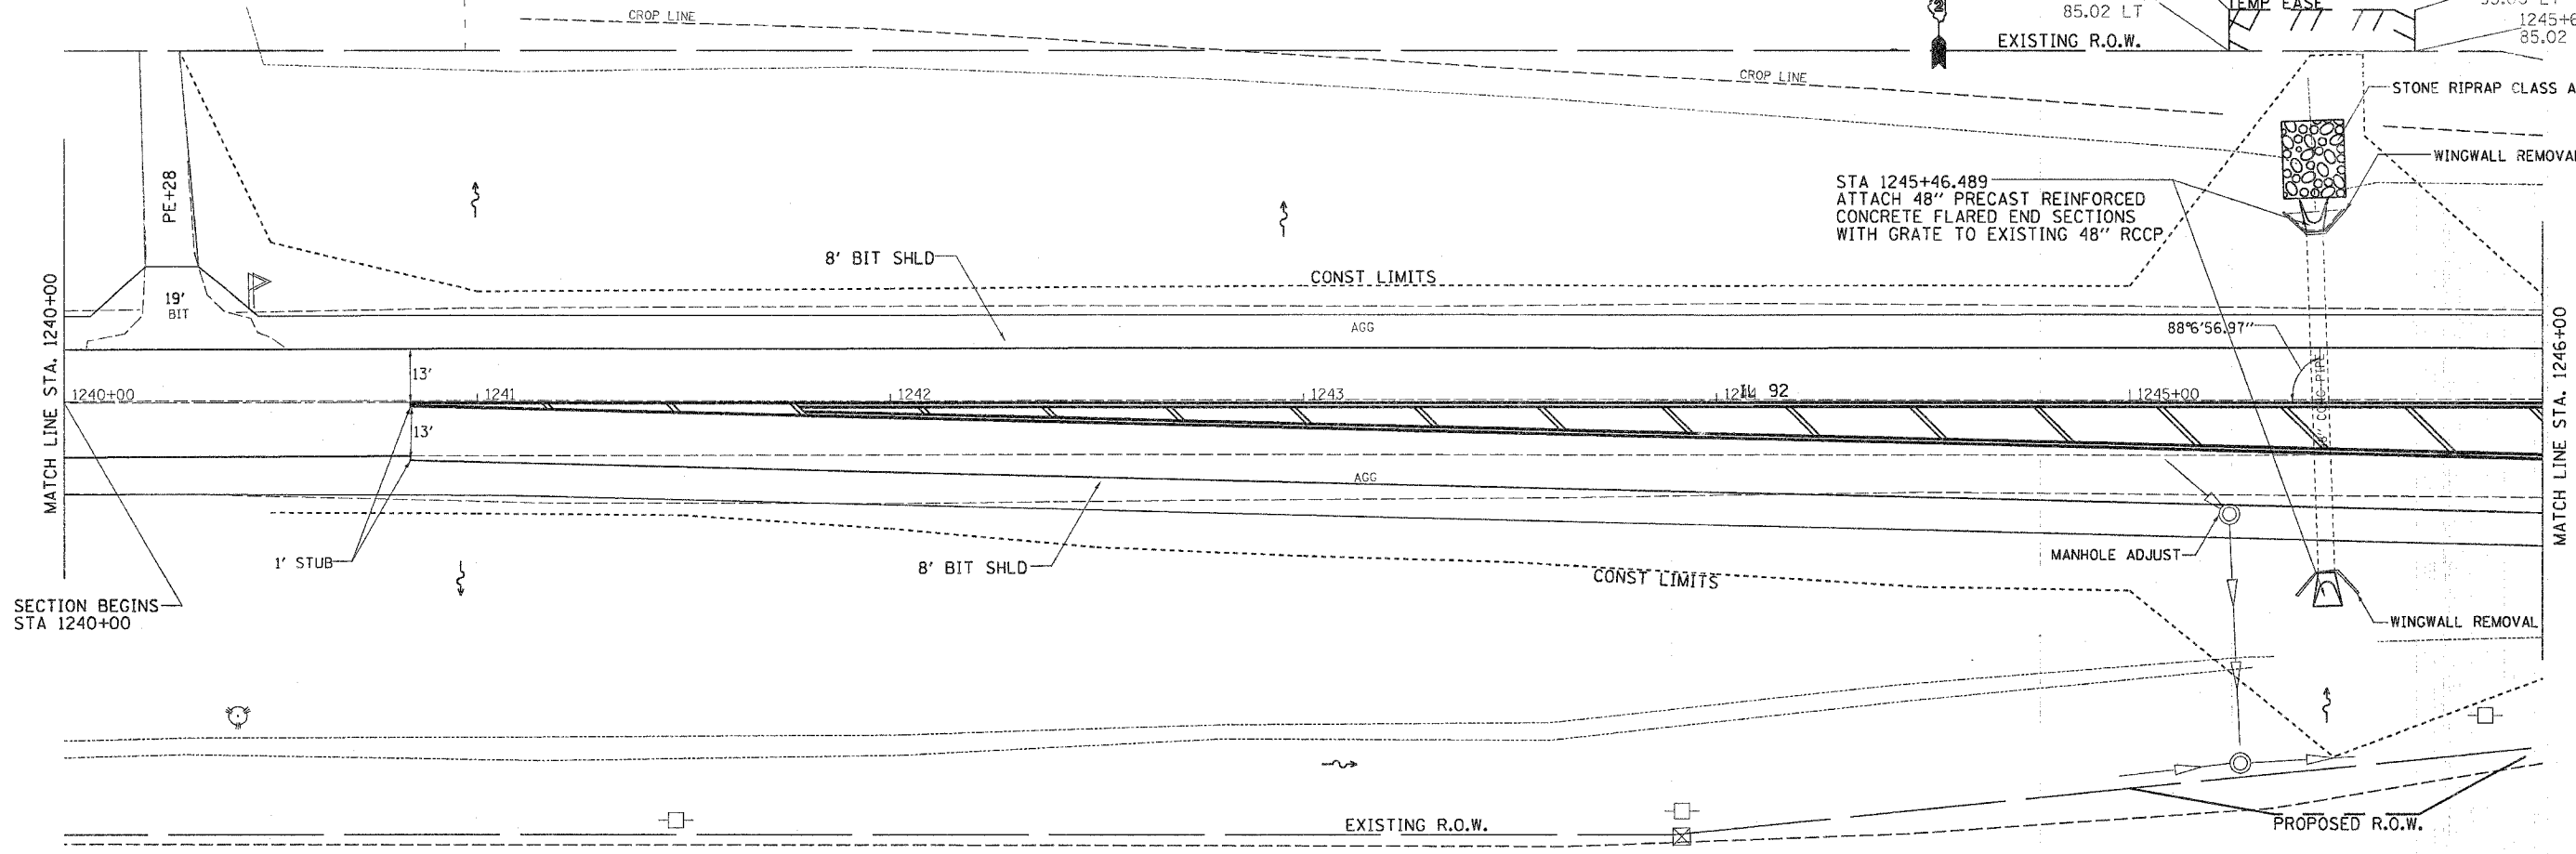

JAMES E. LAWSON

X = TREE REMOVAL

