


F.A.P. RTE.	SECTION	COUNTY	TOTAL SHEETS	SHEET NO.
598	025-15DM	ROCK ISLAND	116	34
STA.		TO STA.		
FED. ROAD DIST. NO.		ILLINOIS FED. AID PROJECT		

STAGING DETAILS

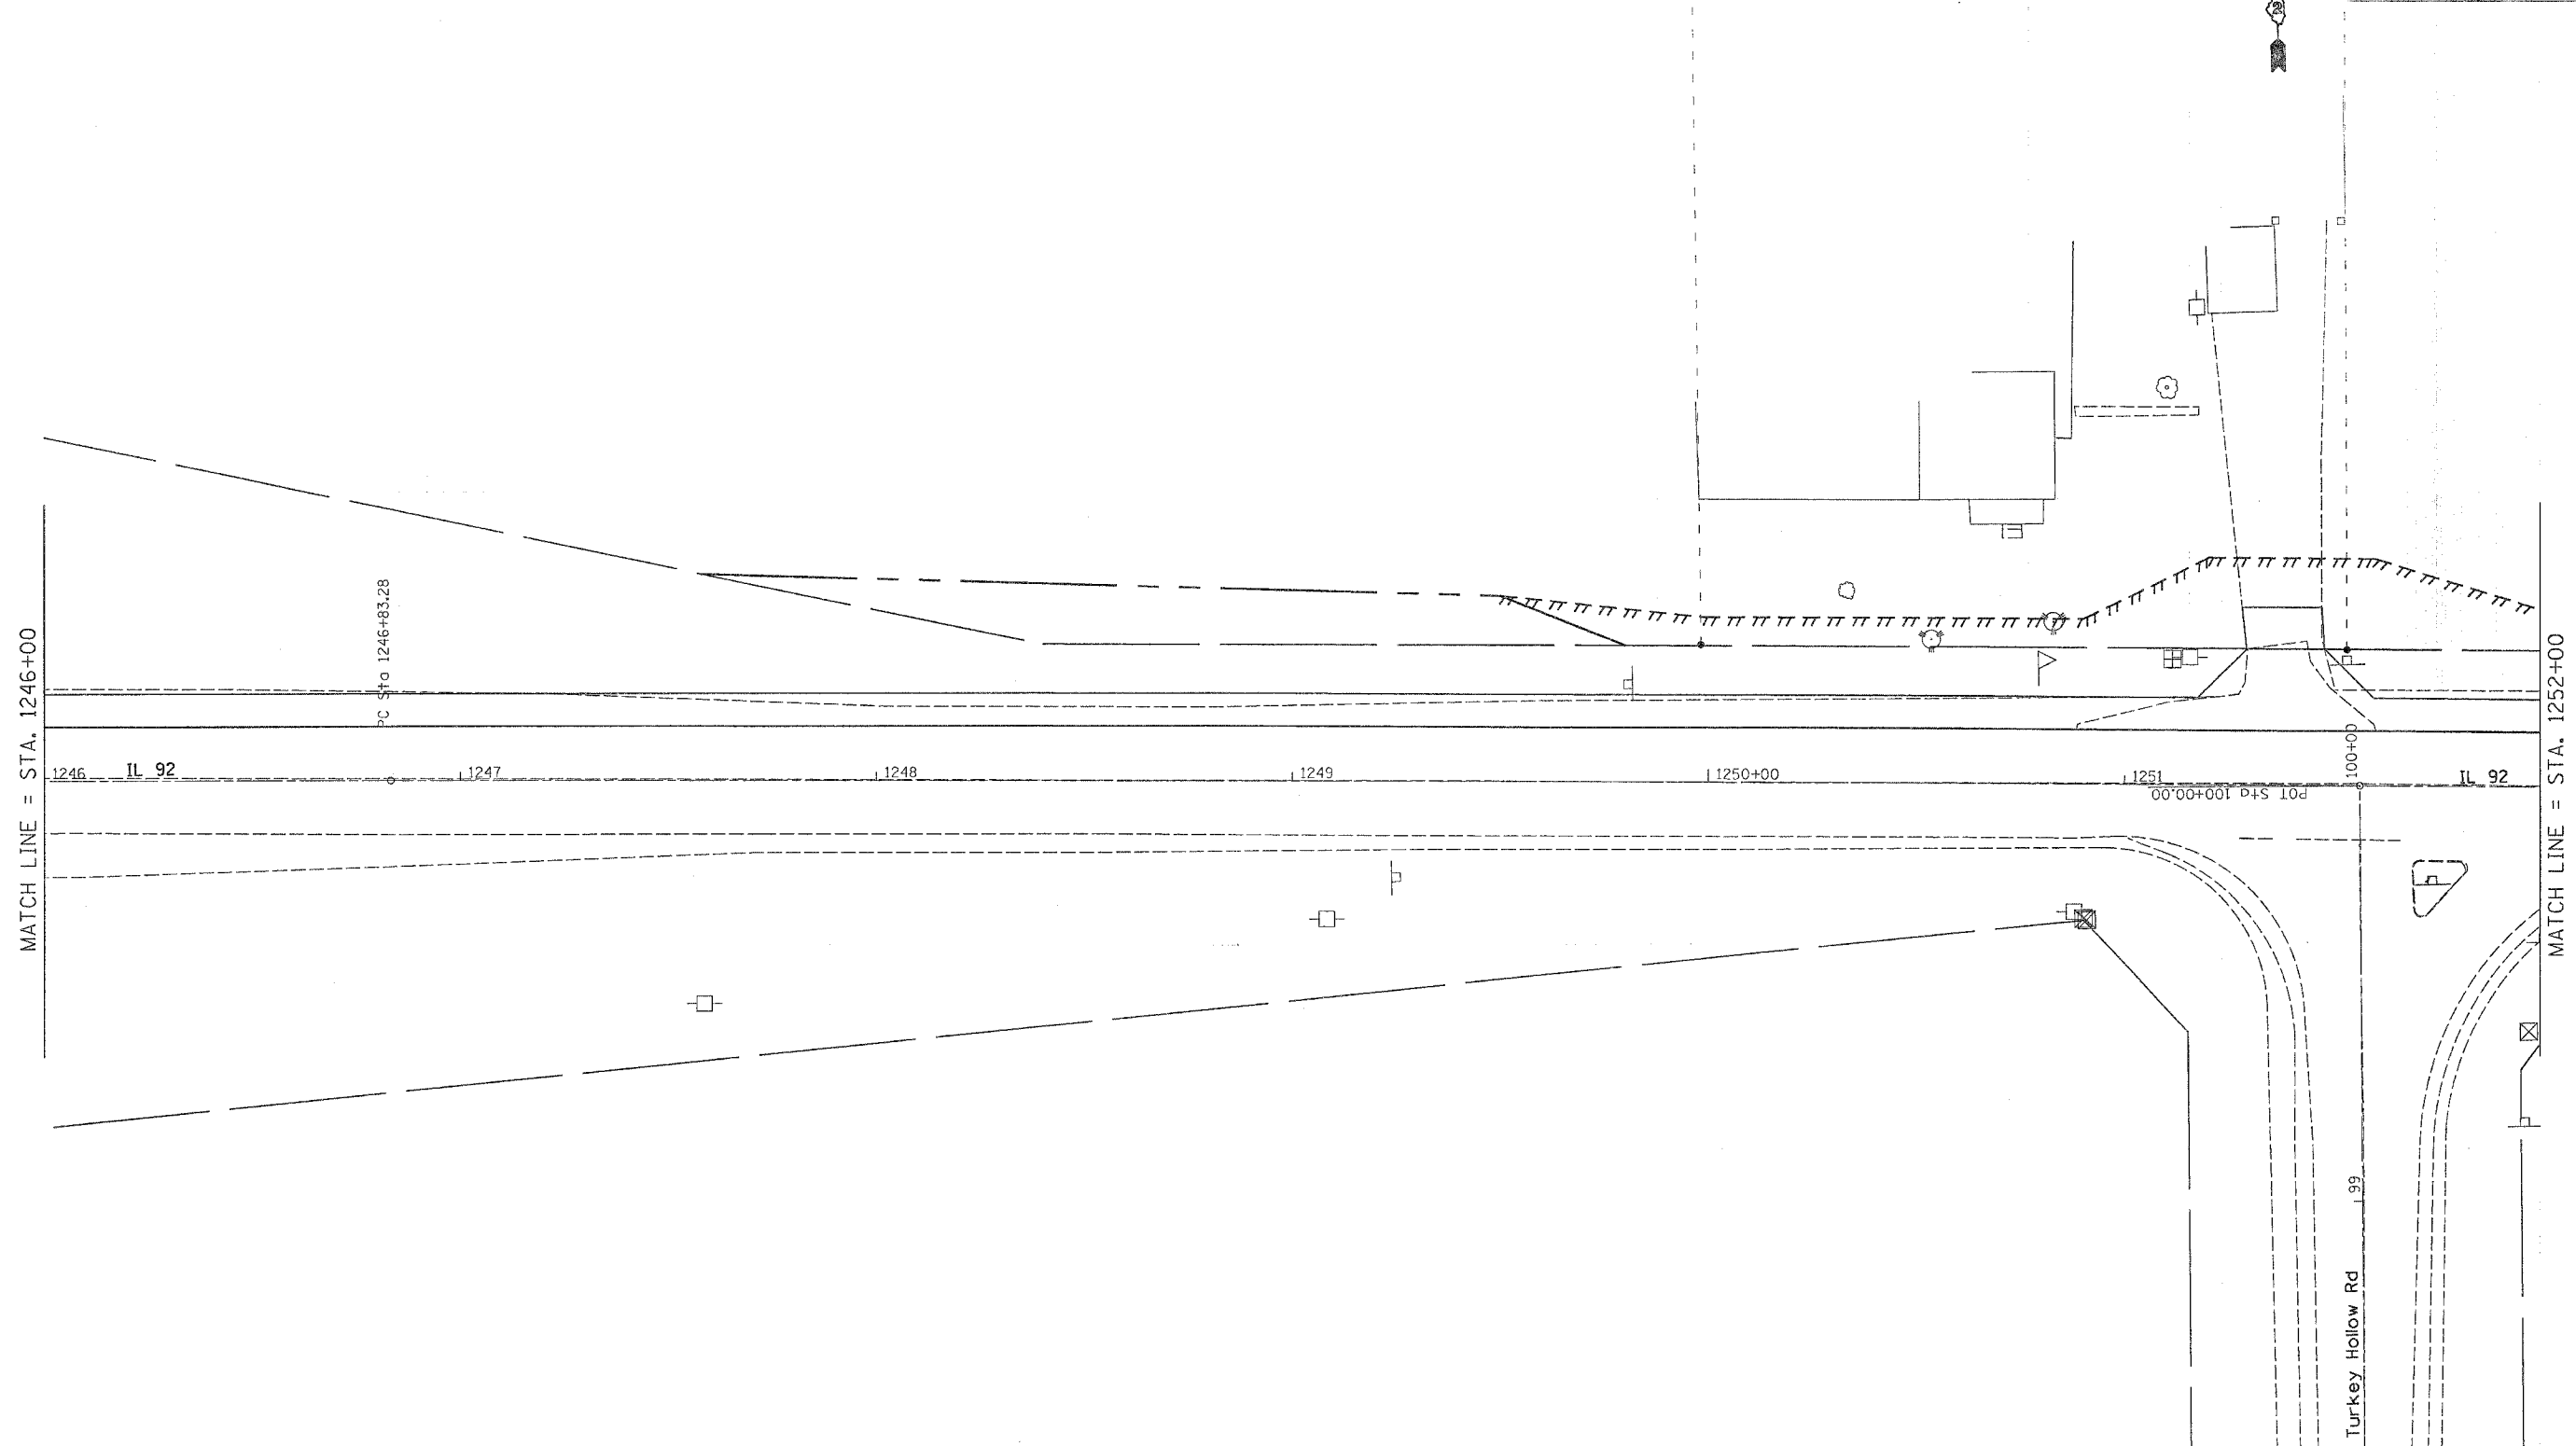

PLOT DATE * Wed Jun 21 11:09:21 2006
 FILE NAME * c:\pwworkspace\2006\1166784\1166784.dgn
 USER NAME * mg111

REVISIONS	
NAME	DATE

ILLINOIS DEPARTMENT OF TRANSPORTATION

SCALE: VERT. _____
 HORIZ. _____
 DATE _____

DRAWN BY _____
 CHECKED BY _____

STAGE 1 DETAILS