


F.A.P. RTE.	SECTION	COUNTY	TOTAL SHEETS	SHEET NO.
599	026-150DM	ROCK ISLAND	116	46
STA.		TO STA.		
FED. ROAD DIST. NO.		ILLINOIS	FED. AID PROJECT	

STAGING DETAILS

STAGE 4:

STAGE 4 WORK WILL CONSIST OF 4 1/2" BITUMINOUS MILLING AND PLACEMENT OF THE BITUMINOUS LEVELING BINDER AND BITUMINOUS BINDER COURSE IN THE AREA SPECIFIED ON THE STAGING SHEETS. TRAFFIC MAY BE REDUCED TO ONE LANE DURING WORKING HOURS BY THE USE OF FLAGGERS. THE TRAFFIC SHALL BE SHIFTED TO THE NORTH WITH 10' LANES. THE TRAFFIC CONTROL AND PROTECTION SHALL BE SET UP AND PAID FOR ACCORDING TO STANDARD 701331.

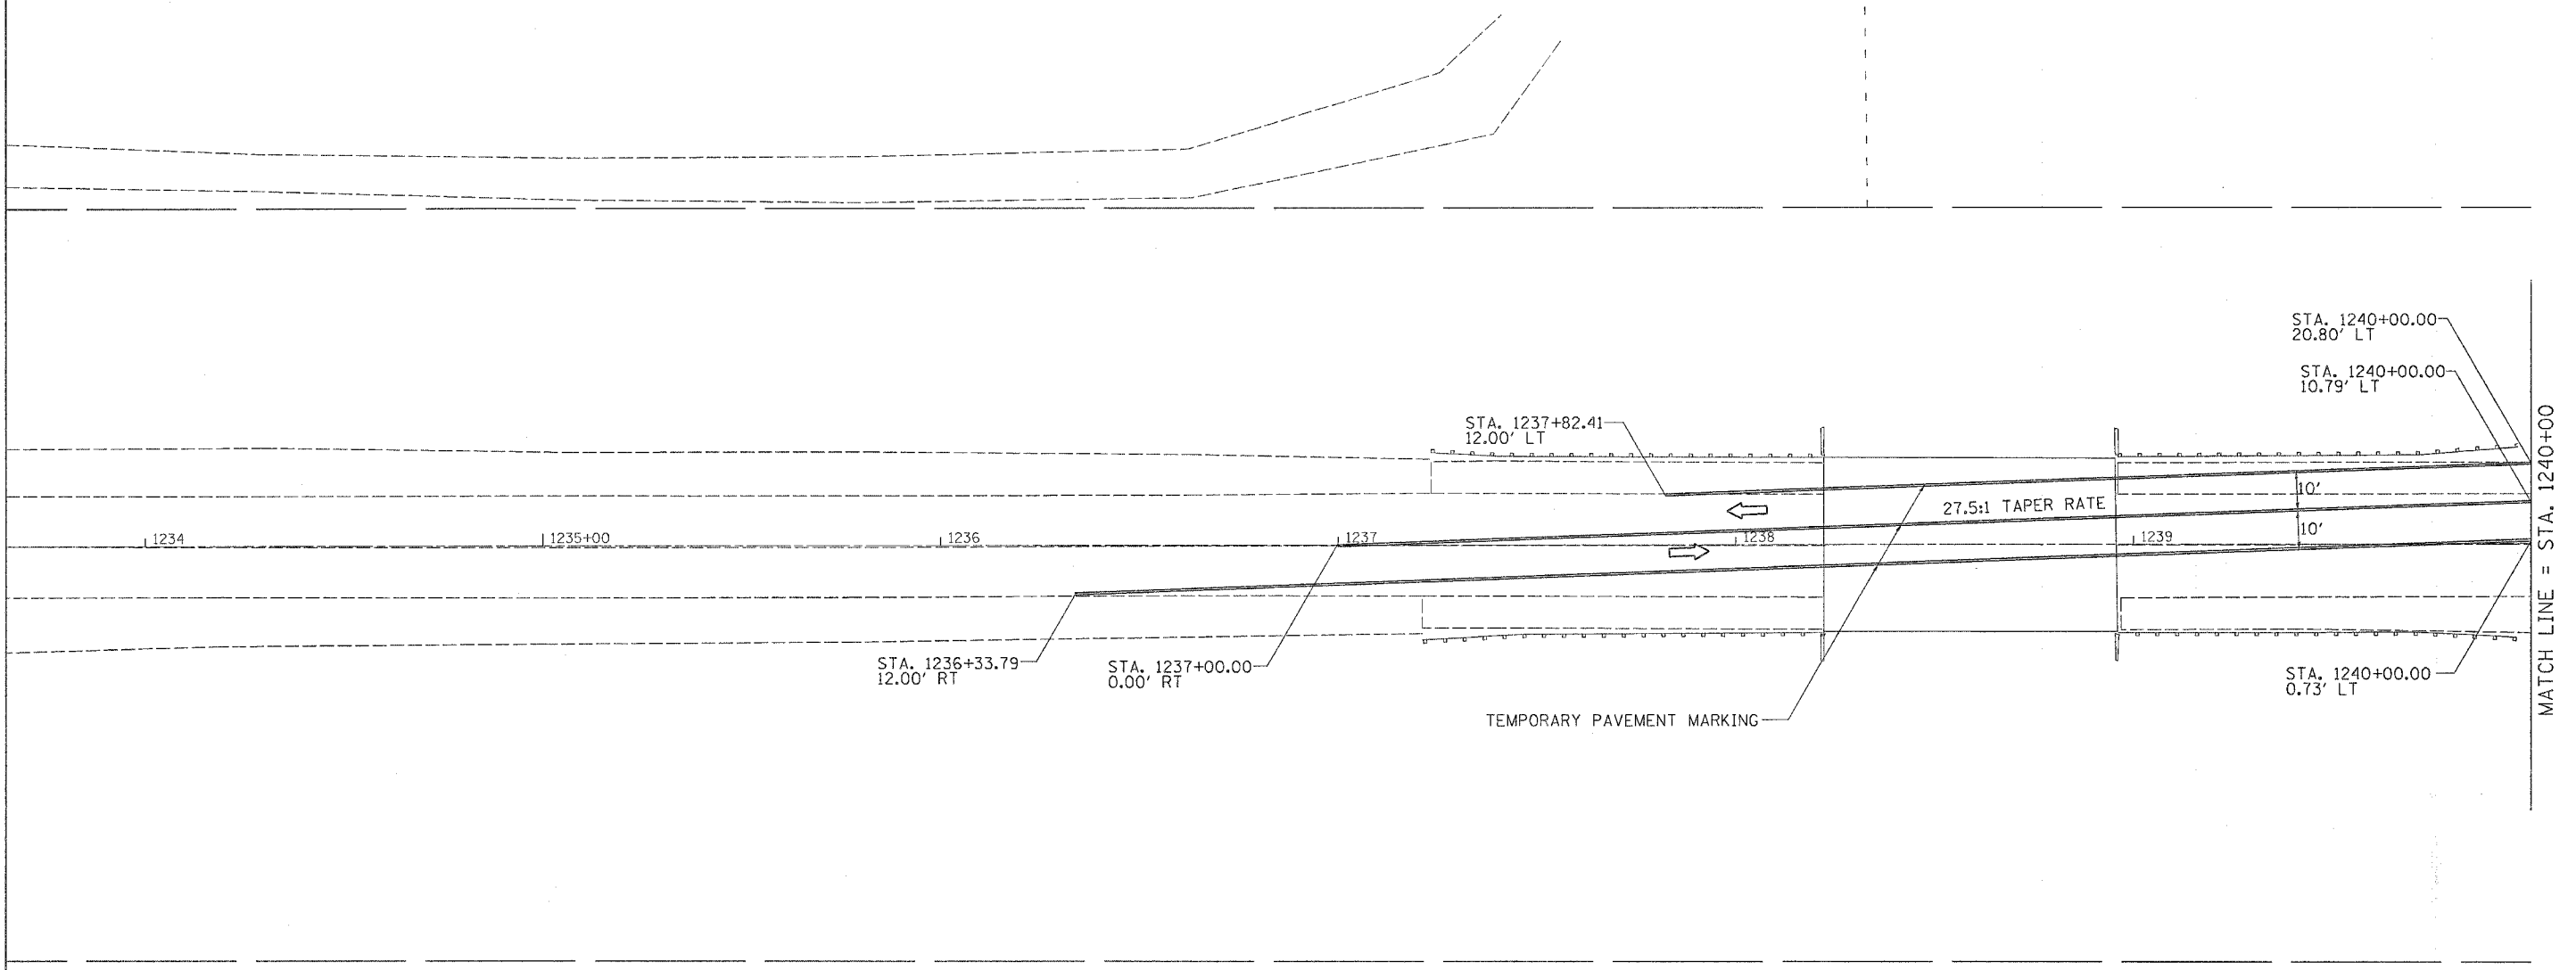

PLOT DATE = Wed, Jun 21 10:55:27 2006
 FILE NAME = \\c:\p026\150dm\64a46\stage4.dgn
 PLOT SCALE = 28.44000 1/1 IN.
 USER NAME = mgj11

REVISIONS		ILLINOIS DEPARTMENT OF TRANSPORTATION
NAME	DATE	
		SCALE: VERT. HORIZ. DATE

DRAWN BY
CHECKED BY