


F.A.P. RTE.	SECTION	COUNTY	TOTAL SHEETS	SHEET NO.
599	(26-150)M	ROCK ISLAND	116	50
STA.		TO STA.		
FED. ROAD DIST. NO.		ILLINOIS	FED. AID PROJECT	

STAGING DETAILS

STAGE 5:

STAGE 5 WORK WILL CONSIST OF 4 1/2" BITUMINOUS MILLING AND PLACEMENT OF THE BITUMINOUS LEVELING BINDER AND BITUMINOUS BINDER COURSE IN THE AREA SPECIFIED ON THE STAGING SHEETS. THE TRAFFIC SHALL BE SHIFTED TO THE SOUTH WITH 11' LANES. THE TRAFFIC CONTROL AND PROTECTION SHALL BE SET UP AND PAID FOR ACCORDING TO STANDARD 701331.

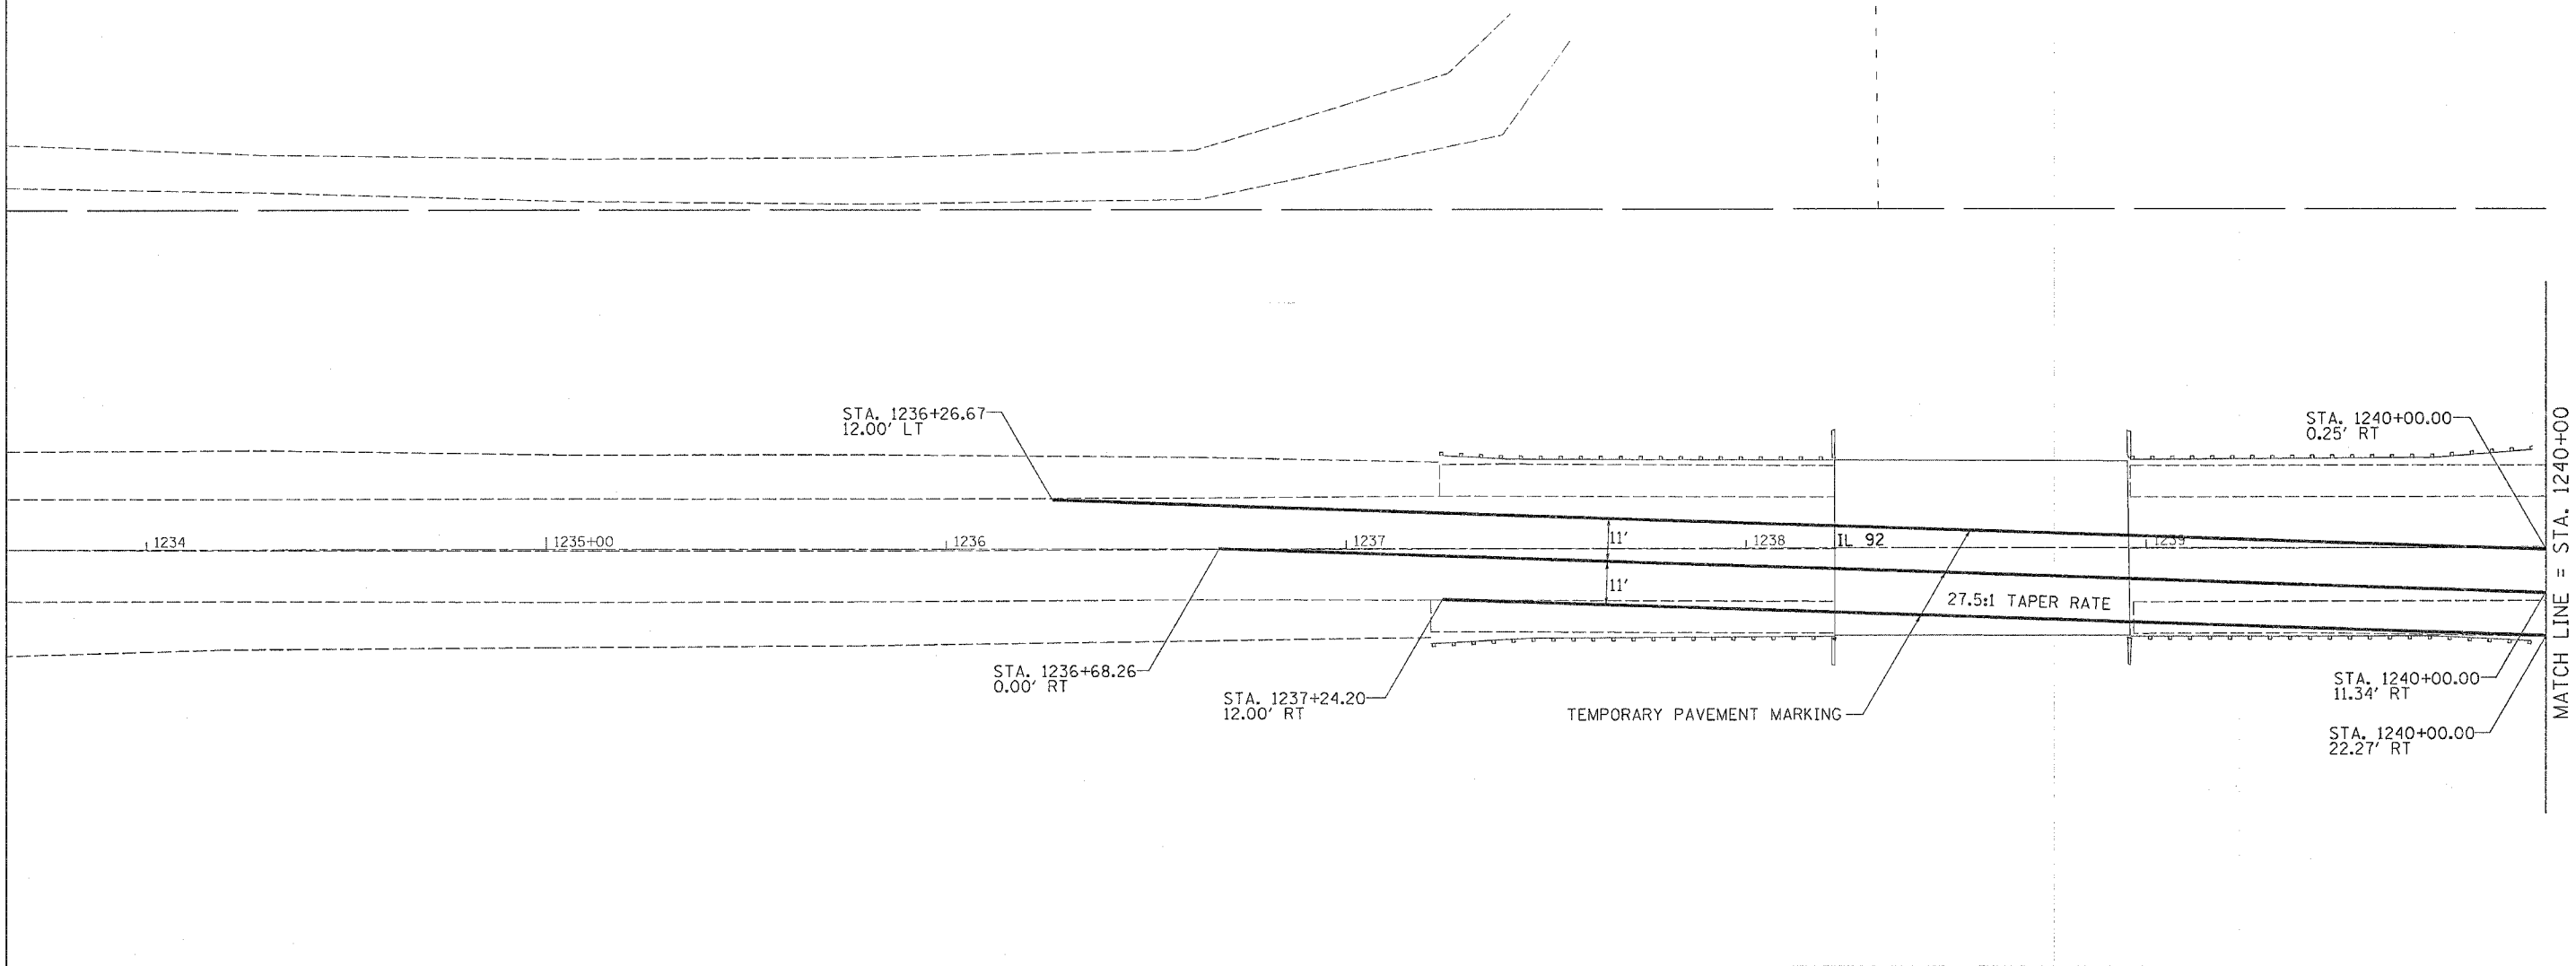

PLOT DATE = Wed Jun 21 10:55:27 2006
 FILE NAME = I:\2006\64A46\64A46-009704.dgn
 PLOT SCALE = 20.0000 / IN.
 USER NAME = megilj

REVISIONS		ILLINOIS DEPARTMENT OF TRANSPORTATION
NAME	DATE	
		SCALE: VERT. HORIZ. DATE
DRAWN BY		DRAWN BY CHECKED BY