



F.A.P. RTE.	SECTION	COUNTY	TOTAL SHEETS	SHEET NO.
799	1-T	ST. CLAIR	9	5
STA. 48+00.00		TO STA. 54+00.00		
FED. ROAD DIST. NO.		ILLINOIS FED. AID PROJECT		

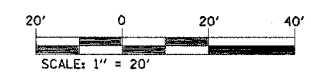

MATCHLINE 48+00

MATCHLINE 54+00

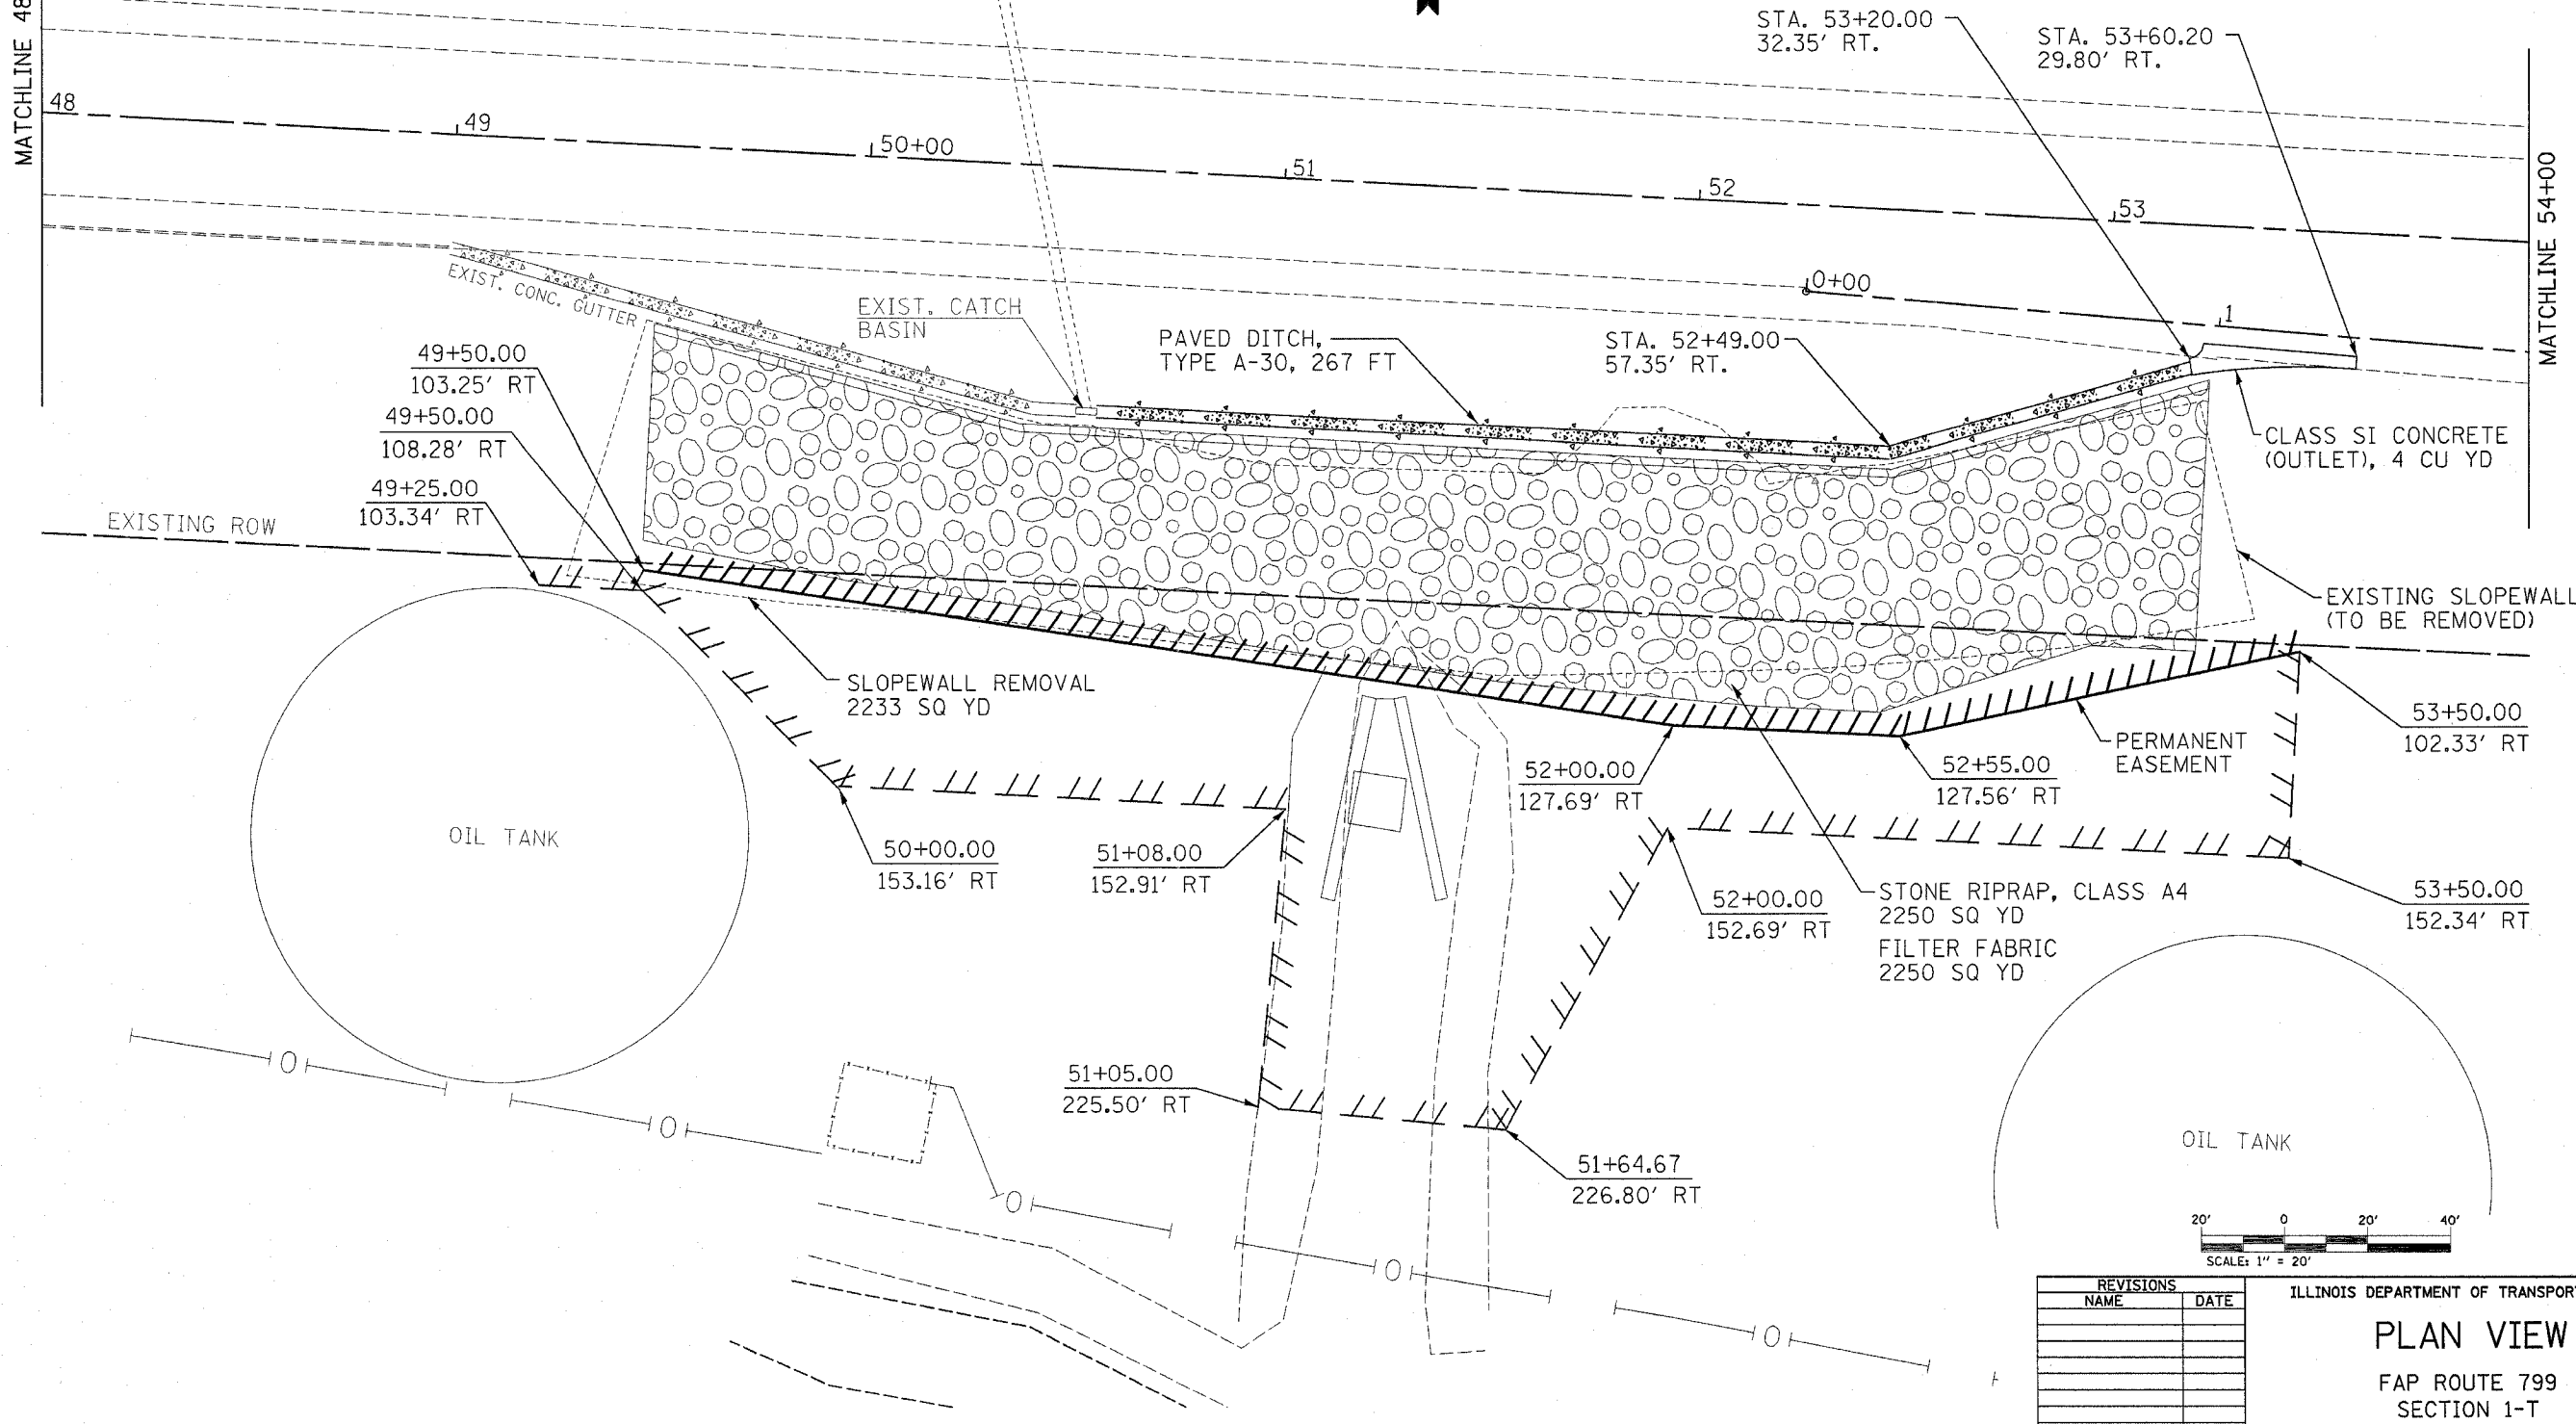

REVISIONS	
NAME	DATE

ILLINOIS DEPARTMENT OF TRANSPORTATION  
**PLAN VIEW**  
 FAP ROUTE 799  
 SECTION 1-T  
 ST. CLAIR COUNTY

PLOT DATE = 7/5/2008  
 FILE NAME = c:\projects\76858\plan\p1-080805.dgn  
 PLOT SCALE = 20.000' / 1" IN.  
 USER NAME = kornel