

|                     |                           |           |              |           |
|---------------------|---------------------------|-----------|--------------|-----------|
| CONTRACT NO. 76858  |                           |           |              |           |
| F.A.P. RTE.         | SECTION                   | COUNTY    | TOTAL SHEETS | SHEET NO. |
| 799                 | 1-T                       | ST. CLAIR | 9            | 8         |
| STA.                |                           | TO STA.   |              |           |
| FED. ROAD DIST. NO. | ILLINOIS FED. AID PROJECT |           |              |           |

FINAL SURVEY BY DATE

SUBMITTED SURVEY BY DATE

NOTE BOOK NO. \_\_\_\_\_


TEMPLATE AREAS CHECKED \_\_\_\_\_

ORIGINAL SURVEY BY DATE

SUBMITTED SURVEY BY DATE

NOTE BOOK NO. \_\_\_\_\_

TEMPLATE AREAS CHECKED \_\_\_\_\_

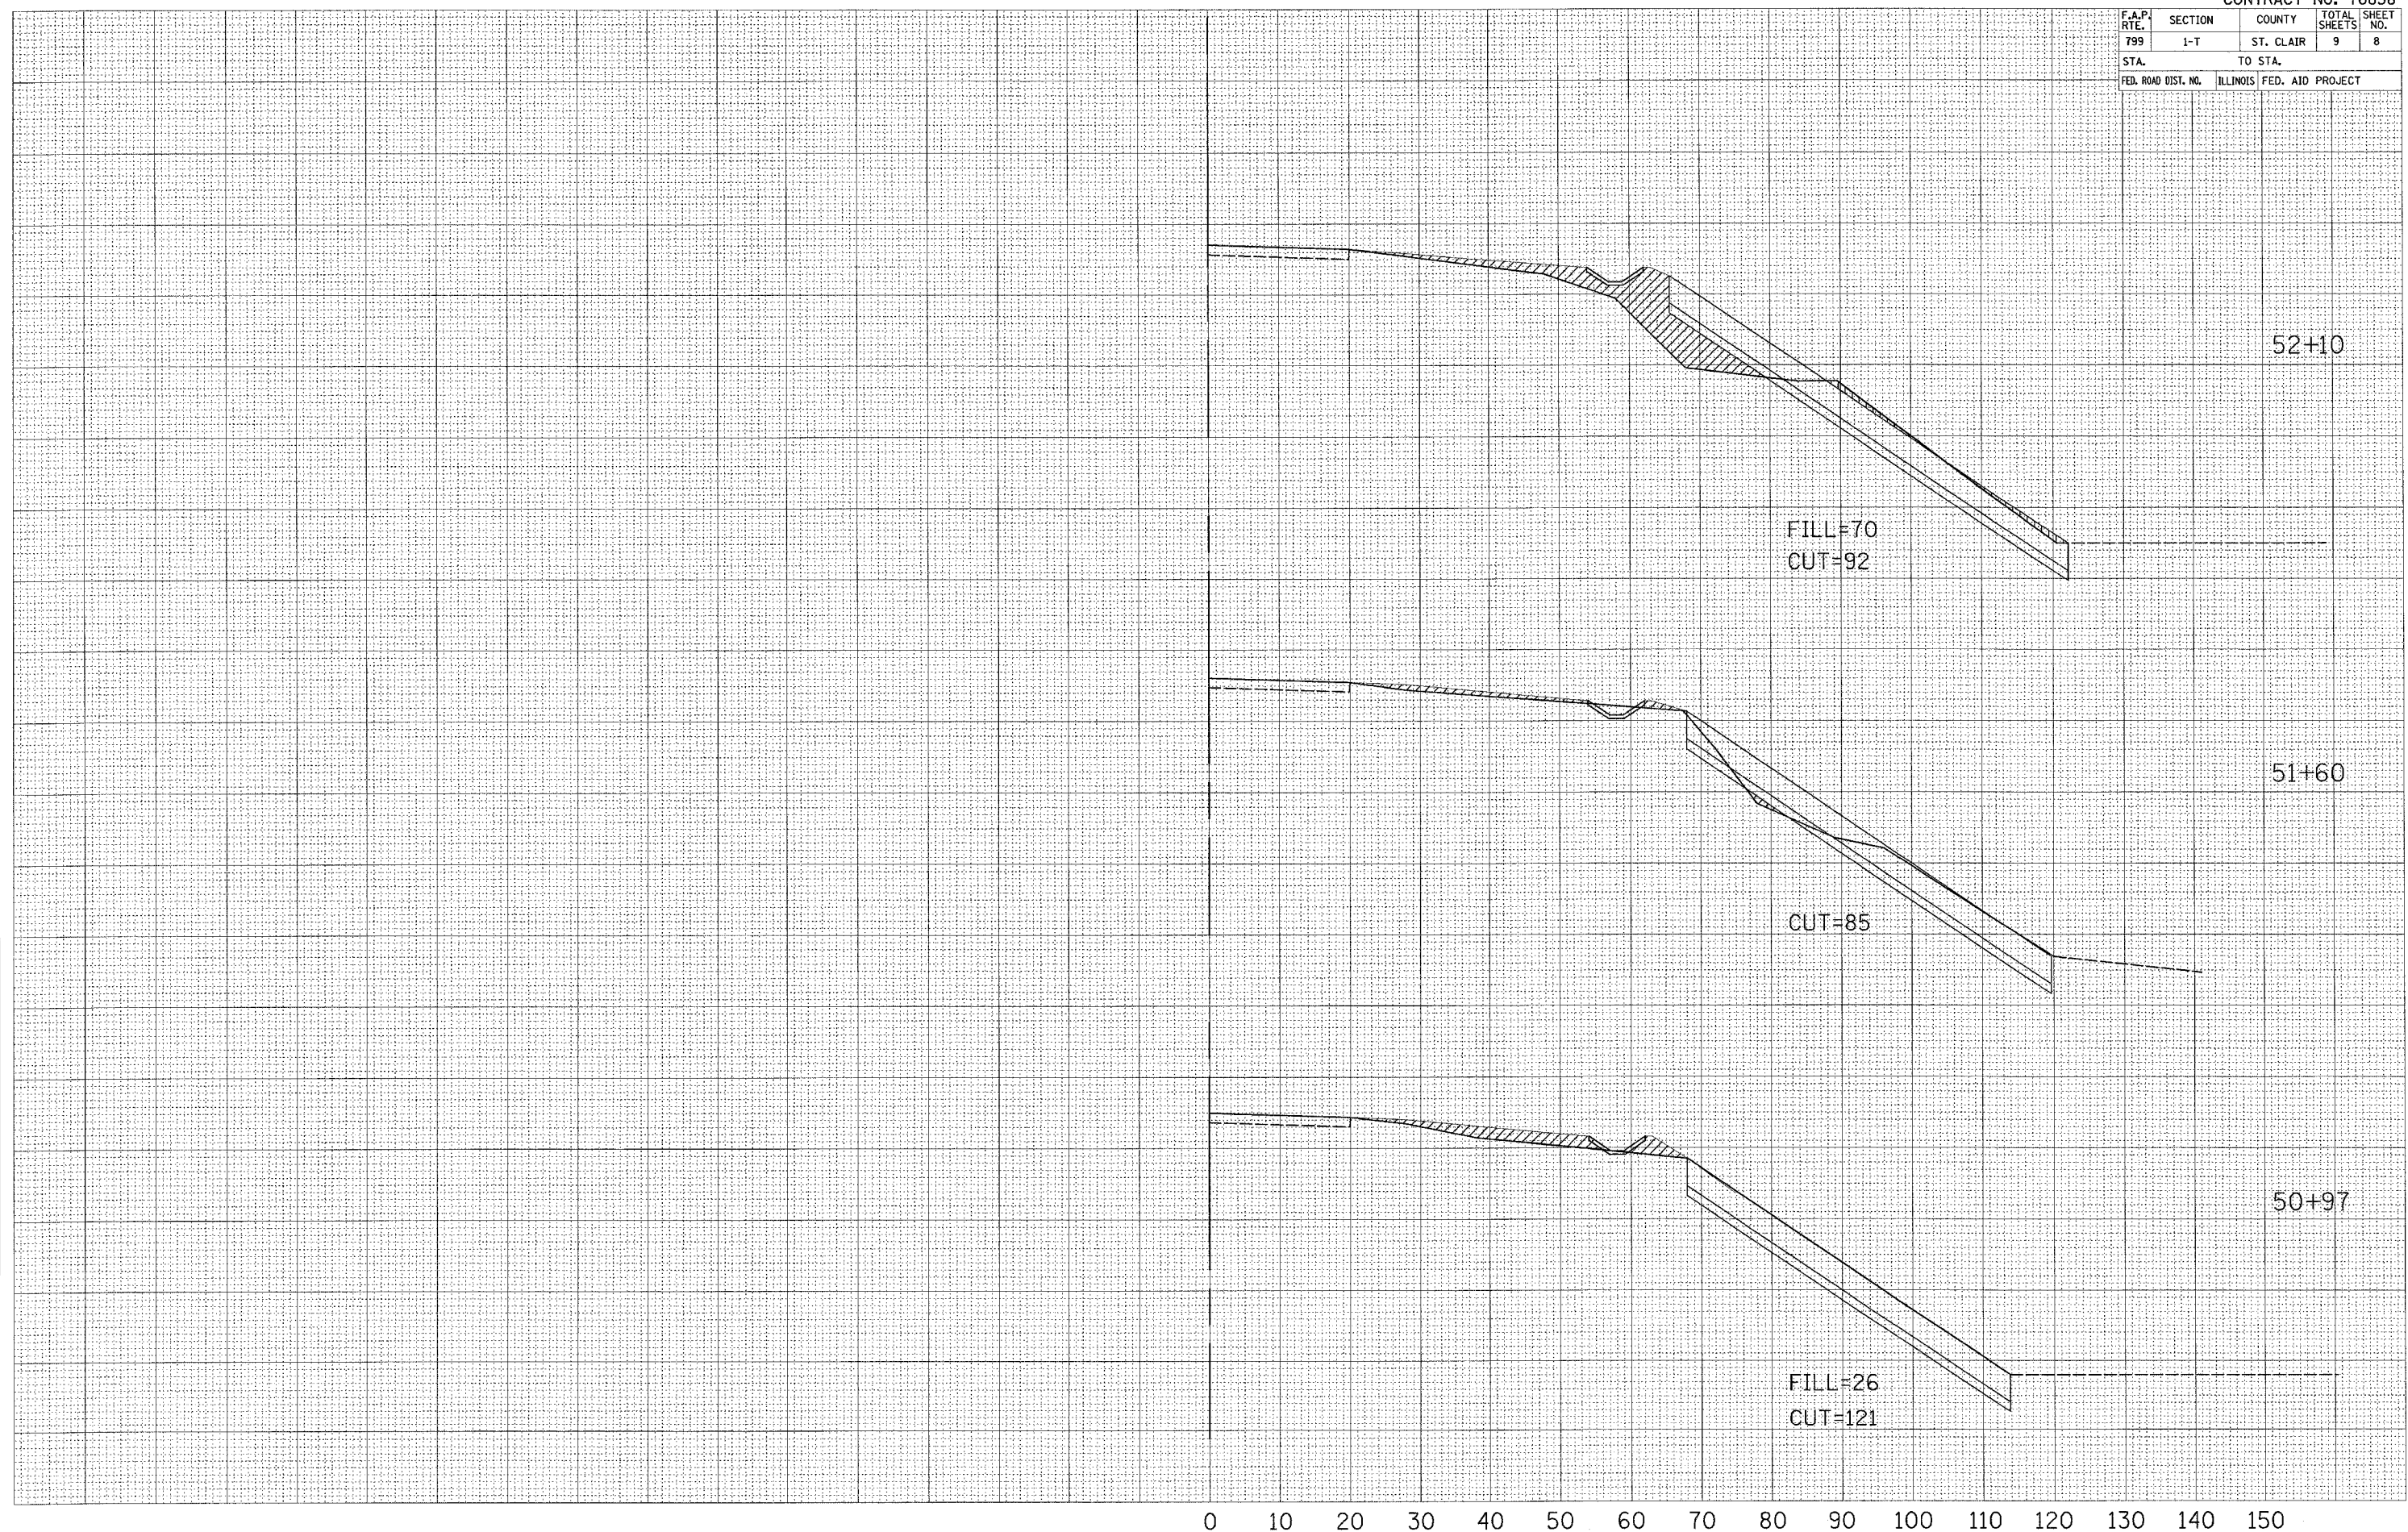

0 10 20 30 40 50 60 70 80 90 100 110 120 130 140 150