



| F.A.P. RTE.                                   | SECTION | COUNTY            | TOTAL SHEETS | SHEET NO. |
|---|---------|-------------------|--------------|-----------|
| 789   | 56-BR-1 | MADISON           | 23           | 7         |
| STA. 106+00.00                                |         | TO STA. 112+00.00 |              |           |
| FED. ROAD DIST. NO. ILLINOIS FED. AID PROJECT |         |                   |              |           |

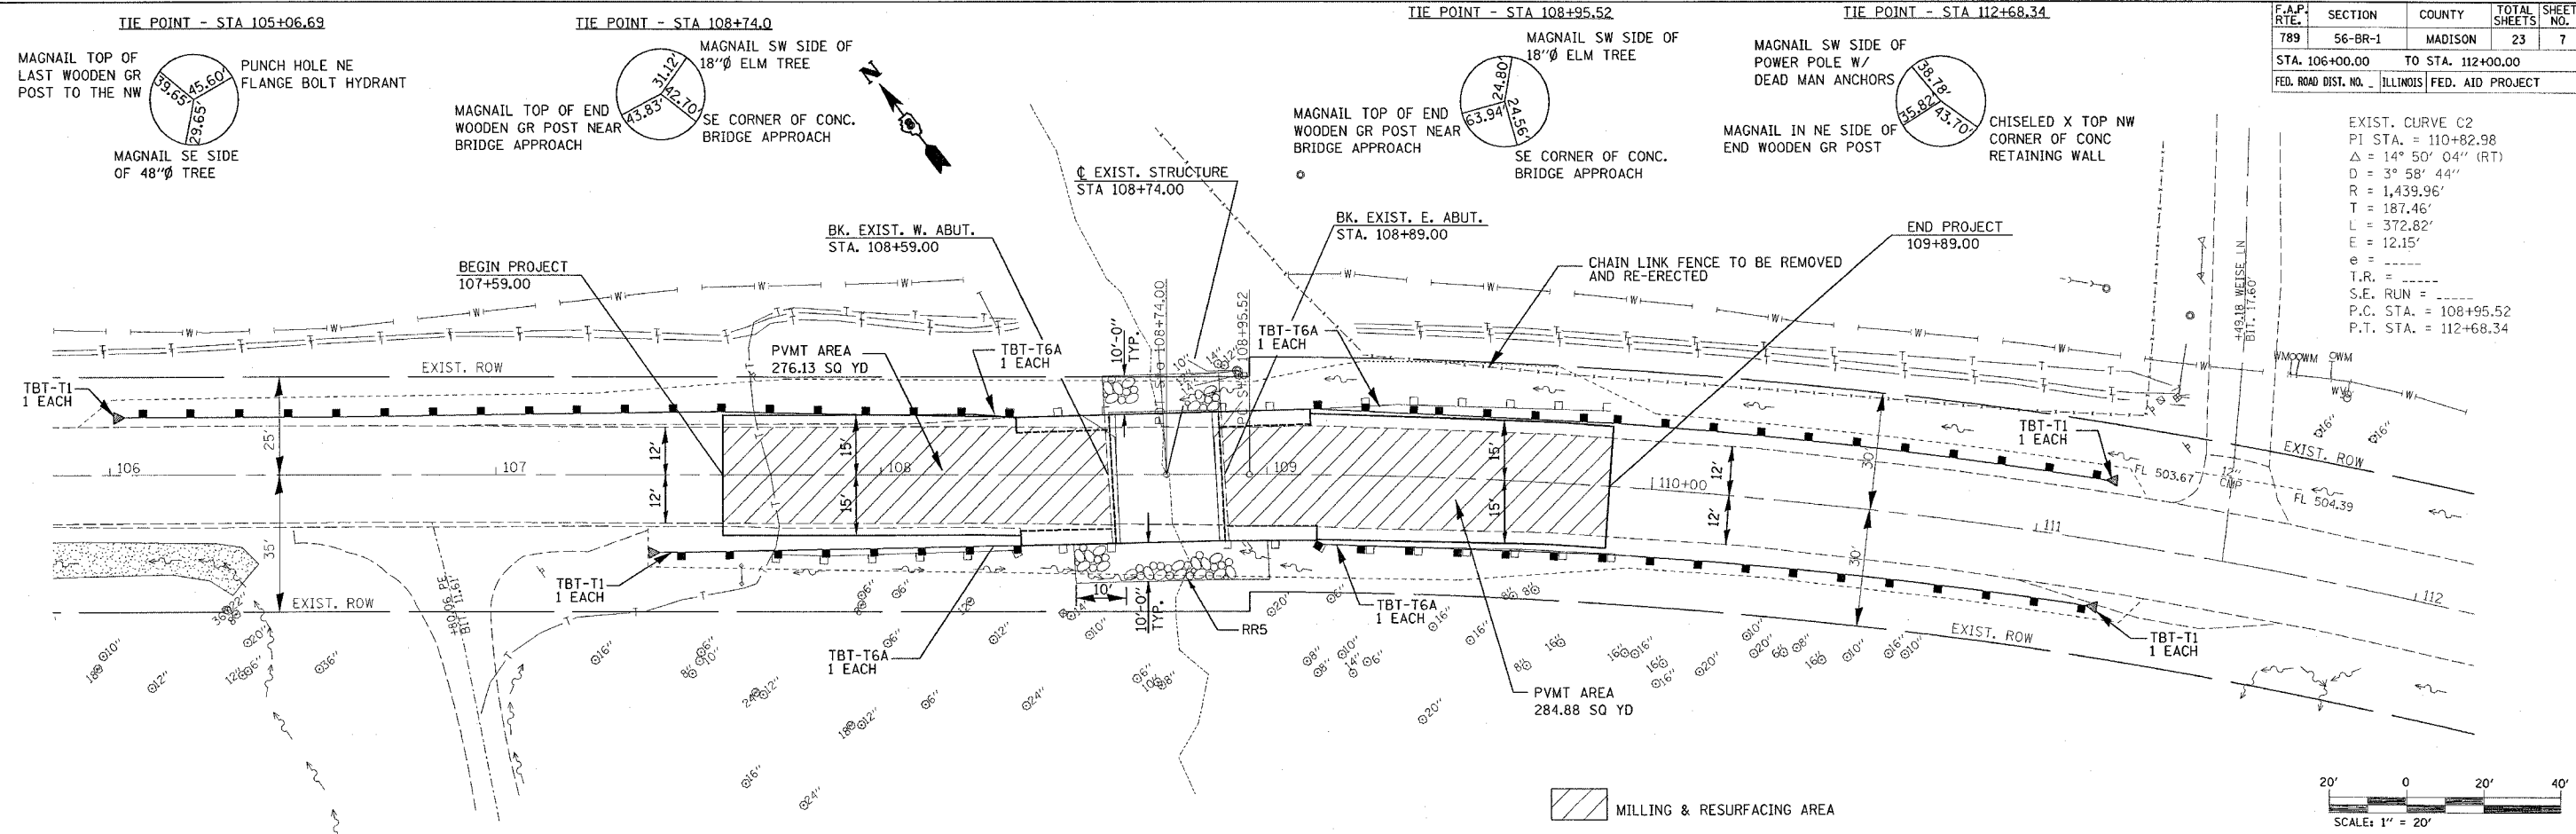

EXIST. CURVE C2  
 PI STA. = 110+82.98  
 $\Delta = 14^\circ 50' 04''$  (RT)  
 $D = 3^\circ 58' 44''$   
 $R = 1,439.96'$   
 $T = 187.46'$   
 $L = 372.82'$   
 $E = 12.15'$   
 $e =$   
 $T.R. =$   
 $S.E. RUN =$   
 $P.C. STA. = 108+95.52$   
 $P.T. STA. = 112+68.34$

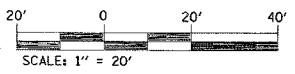

PLAN

|      |  |
|------|--|
| DATE |  |
| BY   |  |
| DATE |  |
| BY   |  |
| DATE |  |
| BY   |  |

SURVEYED \_\_\_\_\_  
 ADJUSTED \_\_\_\_\_  
 NOTE BOOK NO. \_\_\_\_\_  
 P.T. OF W.A. CHECKED \_\_\_\_\_  
 CAD FILE NAME \_\_\_\_\_

PROFILE

|      |  |
|------|--|
| DATE |  |
| BY   |  |
| DATE |  |
| BY   |  |
| DATE |  |
| BY   |  |

SURVEYED \_\_\_\_\_  
 GRADES CHECKED \_\_\_\_\_  
 NOTE BOOK NO. \_\_\_\_\_  
 ELEV. NOTED \_\_\_\_\_  
 STRUCTURE NOTATIONS CHECKED \_\_\_\_\_

PLOT DATE = 6/30/2006  
 FILE NAME = c:\projects\76965\plan\plan10795.dgn  
 PLOT SCALE = 20.00000 / 1 IN.  
 USER NAME = galunh

