


PLOT DATE = 6/23/2006  
 FILE NAME = c:\projects\hwy0785\plan\sheet107\106590.dwg  
 USER NAME = galun

ORIGINAL SURVEY PLOTTED TEMPLATE AREAS CHECKED  
 NO. BY DATE

FINAL SURVEY PLOTTED TEMPLATE AREAS CHECKED  
 NO. BY DATE

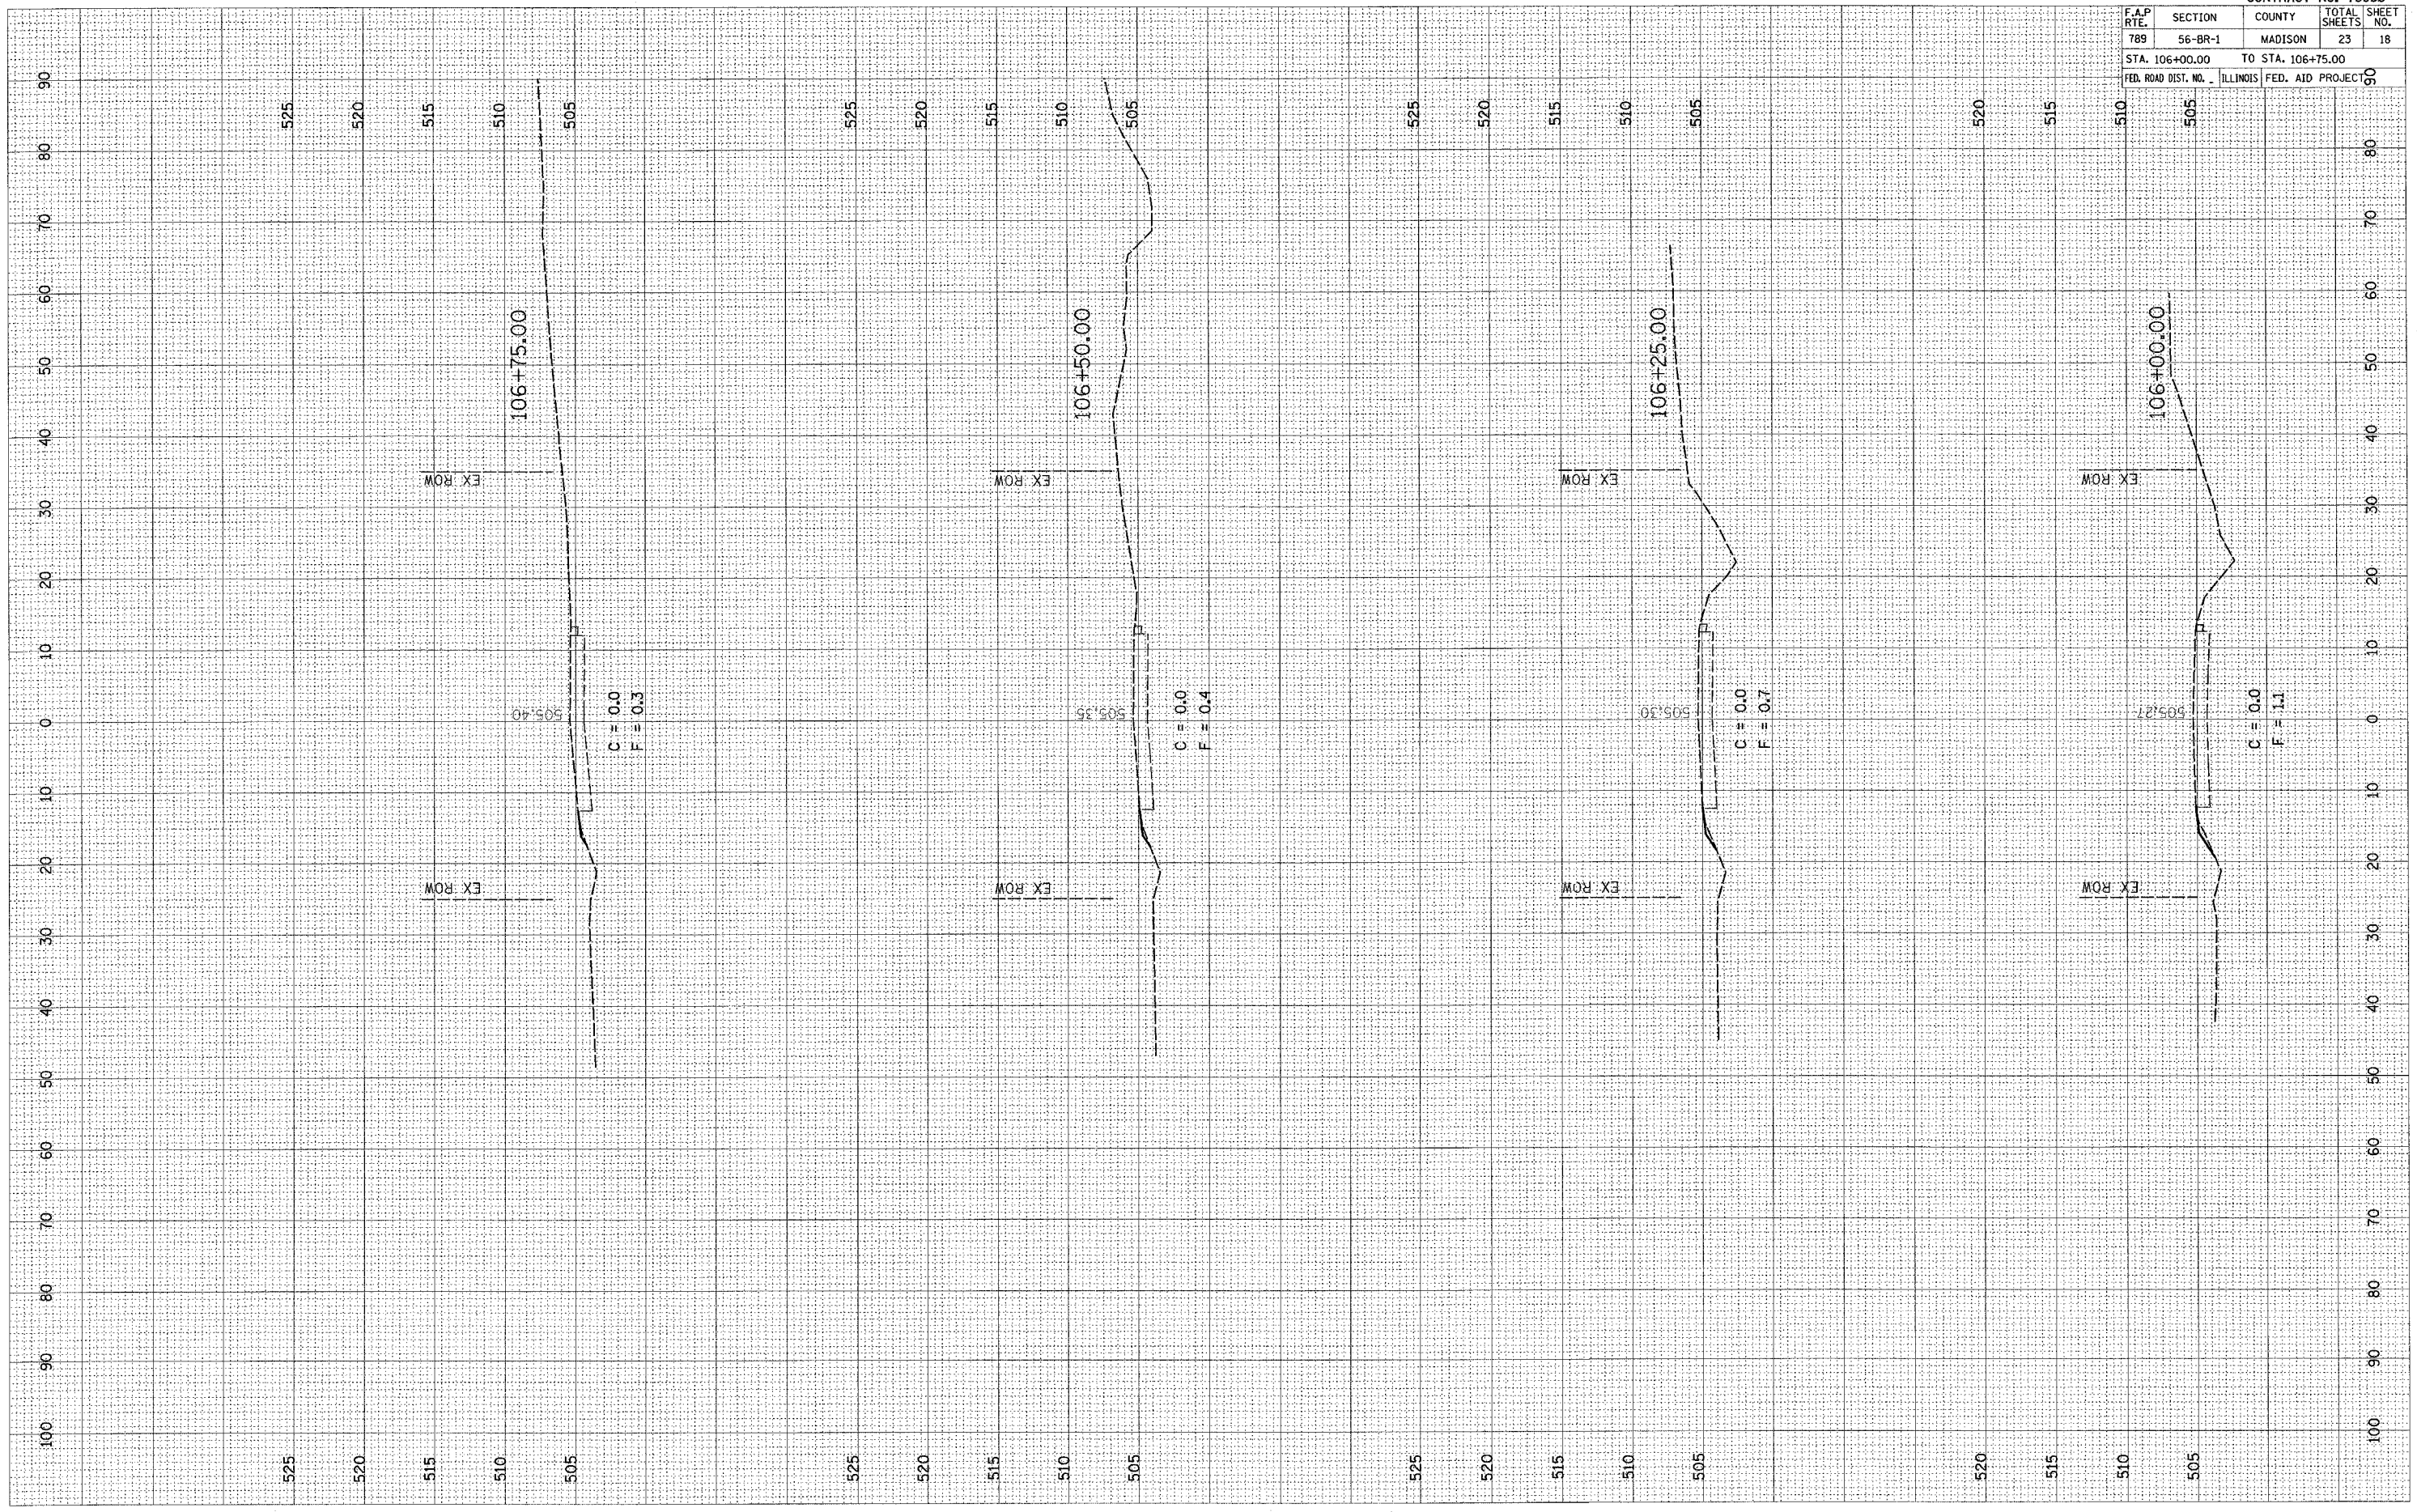

CONTRACT NO. 76965				
F.A.P. RTE.	SECTION	COUNTY	TOTAL SHEETS	SHEET NO.
789	56-BR-1	MADISON	23	18
STA. 106+00.00 TO STA. 106+75.00			FED. AID PROJECT NO.	
FED. ROAD DIST. NO.			ILLINOIS	