
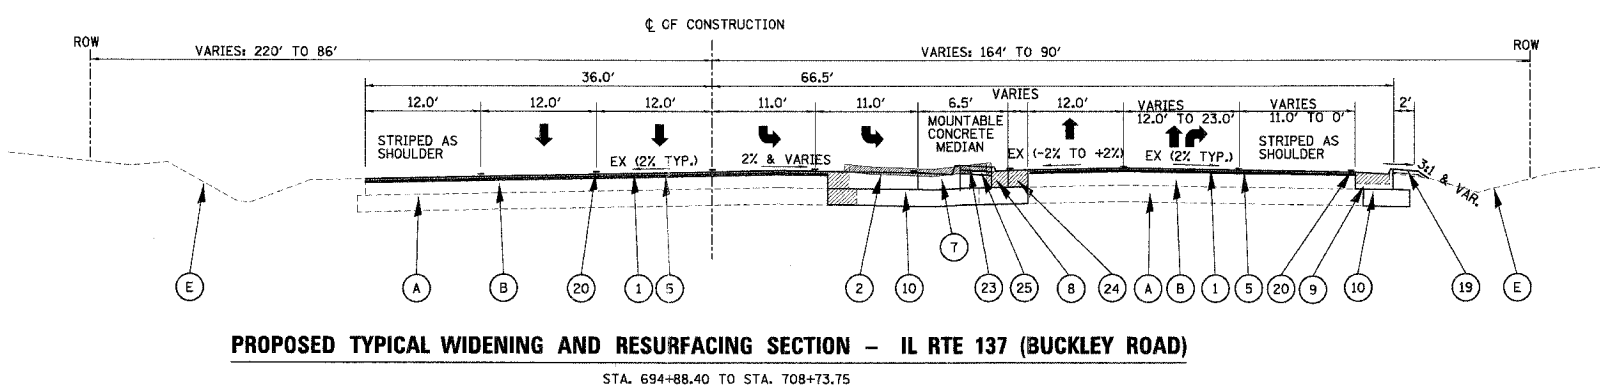


FAU	SECTION	COUNTY	TOTAL SHEETS	SHEET NO.
2647	99-00142-07-WR	LAKE	256	11
CONTRACT NO: 83815				
FED. ROAD DIST. NO. 1 ILLINOIS			FED. AID PROJECT	

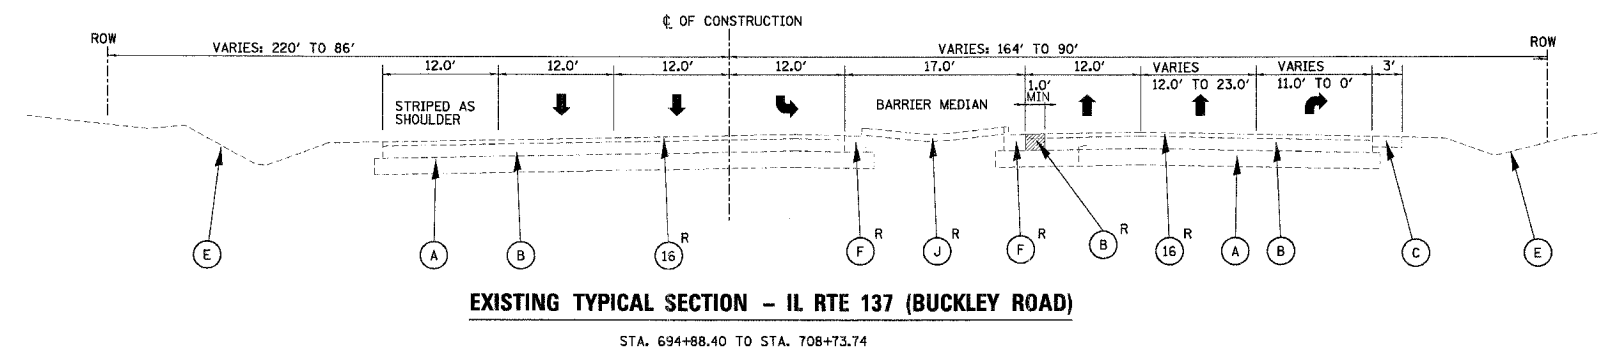

SIDEWALK LIMITS:  
 STA. 699+58 TO STA. 699+65 (L.T.)  
 STA. 700+31 TO STA. 700+47 (L.T.)

**EXISTING LEGEND**

- (A) EXISTING AGGREGATE BASE
  - (B) EXISTING BITUMINOUS PAVEMENT
  - (C) EXISTING BITUMINOUS SHOULDER
  - (D) EXISTING GRAVEL SHOULDER
  - (E) EXISTING GROUND LINE
  - (F) EXISTING CONCRETE CURB & GUTTER
  - (G) EXISTING CONCRETE PAVEMENT REMOVAL
  - (H) EXISTING SIDEWALK
  - (J) EXISTING MEDIAN SURFACE
- R = REMOVAL

**PROPOSED LEGEND**

- (1) POLYMERIZED BITUMINOUS CONCRETE SURFACE COURSE, SUPERPAVE, MIX "F", N90; 1-3/4"
- (2) BITUMINOUS CONC. PAVEMENT (FULL DEPTH), SUPERPAVE 12 1/2"  
 - POLYMERIZED BITUMINOUS CONCRETE SURFACE COURSE, SUPERPAVE, MIX "F", N90; 1-3/4"  
 - POLYMERIZED LEVELING BINDER (MACHINE METHOD), SUPERPAVE, IL-4.75, N50; 3/4"  
 - POLYMERIZED BITUMINOUS CONCRETE BINDER COURSE, SUPERPAVE, IL-19, N90; 10"
- (3) BITUMINOUS CONC. PAVEMENT (FULL DEPTH), SUPERPAVE 12"  
 - BITUMINOUS CONC. SURFACE COURSE, SUPERPAVE, MIX D, N70; 2"  
 - BITUMINOUS CONC. BINDER COURSE, SUPERPAVE, IL-19, N70; 10"
- (4) AGGREGATE BACKFILL
- (5) POLYMERIZED LEVELING BINDER (MACHINE METHOD), SUPERPAVE, IL-4.75, N50; 3/4"
- (6) COMBINATION CONC. CURB & GUTTER, TY B-6.12
- (7) COMBINATION CONC. CURB & GUTTER, TY B-6.24
- (8) COMBINATION CONC. CURB & GUTTER, TY M-4.12
- (9) COMBINATION CONC. CURB & GUTTER, TY M-4.24
- (10) AGGREGATE SUBGRADE 12"
- (11) POROUS GRANULAR EMBANKMENT SUBGRADE, UNDERCUTTING (PAID AS REMOVAL AND DISPOSAL OF UNSUITABLE MATERIAL)
- (12) GEOTECHNICAL FABRIC FOR GROUND STABILIZATION
- (13) STAMPED COLORED PORTLAND CEMENT CONCRETE MEDIAN SURFACE 4 INCH (SPECIAL)
- (14) BITUMINOUS SHOULDERS  
 - (PAID AS BITUMINOUS CONC. SURFACE COURSE, SUPERPAVE, MIX D, N70; 1 1/2")  
 - (PAID AS BITUMINOUS CONC. BINDER COURSE, SUPERPAVE, IL-19, N70; 2 1/2")
- (15) AGGREGATE SHOULDER, TYPE A 6"
- (16) BITUMINOUS SURFACE REMOVAL 2 1/2" (VARIES: 2 1/2" TO 3")
- (17) PIPE UNDERDRAINS 4" (MODIFIED)
- (18) PORTLAND CEMENT CONCRETE SIDEWALK 5 INCH, SPECIAL  
 OVER 4" AGGREGATE BASE COURSE TYPE A (SPECIAL) (INCLUDED IN SIDEWALK COST)
- (19) SOODING FERTILIZER NUTRIENTS FURNISHING AND PLACING TOPSOIL, 4"
- (20) PAVEMENT MARKINGS
- (21) LANDSCAPED MEDIAN
- (22) RETAINING WALL (SPECIAL)
- (23) CONCRETE MEDIAN SURFACE 4 INCH
- (24) BITUMINOUS SHOULDER (FULL DEPTH), SUPERPAVE 12 1/2"  
 - BITUMINOUS CONC. SURFACE COURSE, SUPERPAVE, MIX "F", N90; 1 3/4"  
 - POLYMERIZED LEVELING BINDER (MACHINE METHOD), SUPERPAVE, IL-4.75, N50; 3/4"  
 - POLYMERIZED BITUMINOUS CONC. BINDER COURSE, SUPERPAVE, IL-19, N70; 10"
- (25) AGGREGATE BASE COURSE TYPE A (SPECIAL); 4"

REVISIONS	
NAME	DATE

ILLINOIS DEPARTMENT OF TRANSPORTATION  
**FAU 2647 - BUTTERFIELD ROAD**  
**IL RTE 137 (BUCKLEY ROAD)**  
**TYPICAL SECTIONS**  
**STA. 694+18.88 TO STA. 707+20**  
 SCALE: NONE  
 DATE: 12/22/2005  
 DRAWN BY: BLL,ELA  
 CHECKED BY: BLL

12/22/2005  
 m:\libar\ty\09-389\01\11\99389.txd