



FAU	SECTION	COUNTY	TOTAL SHEETS	SHEET NO.
2647	99-00142-07-WR	LAKE	256	73
CONTRACT NO: 83815				
FED. ROAD DIST. NO. 1 ILLINOIS FED. AID PROJECT				

PLAN	DATE
BY	
REVISIONS	
NO.	DATE
DESCRIPTION	

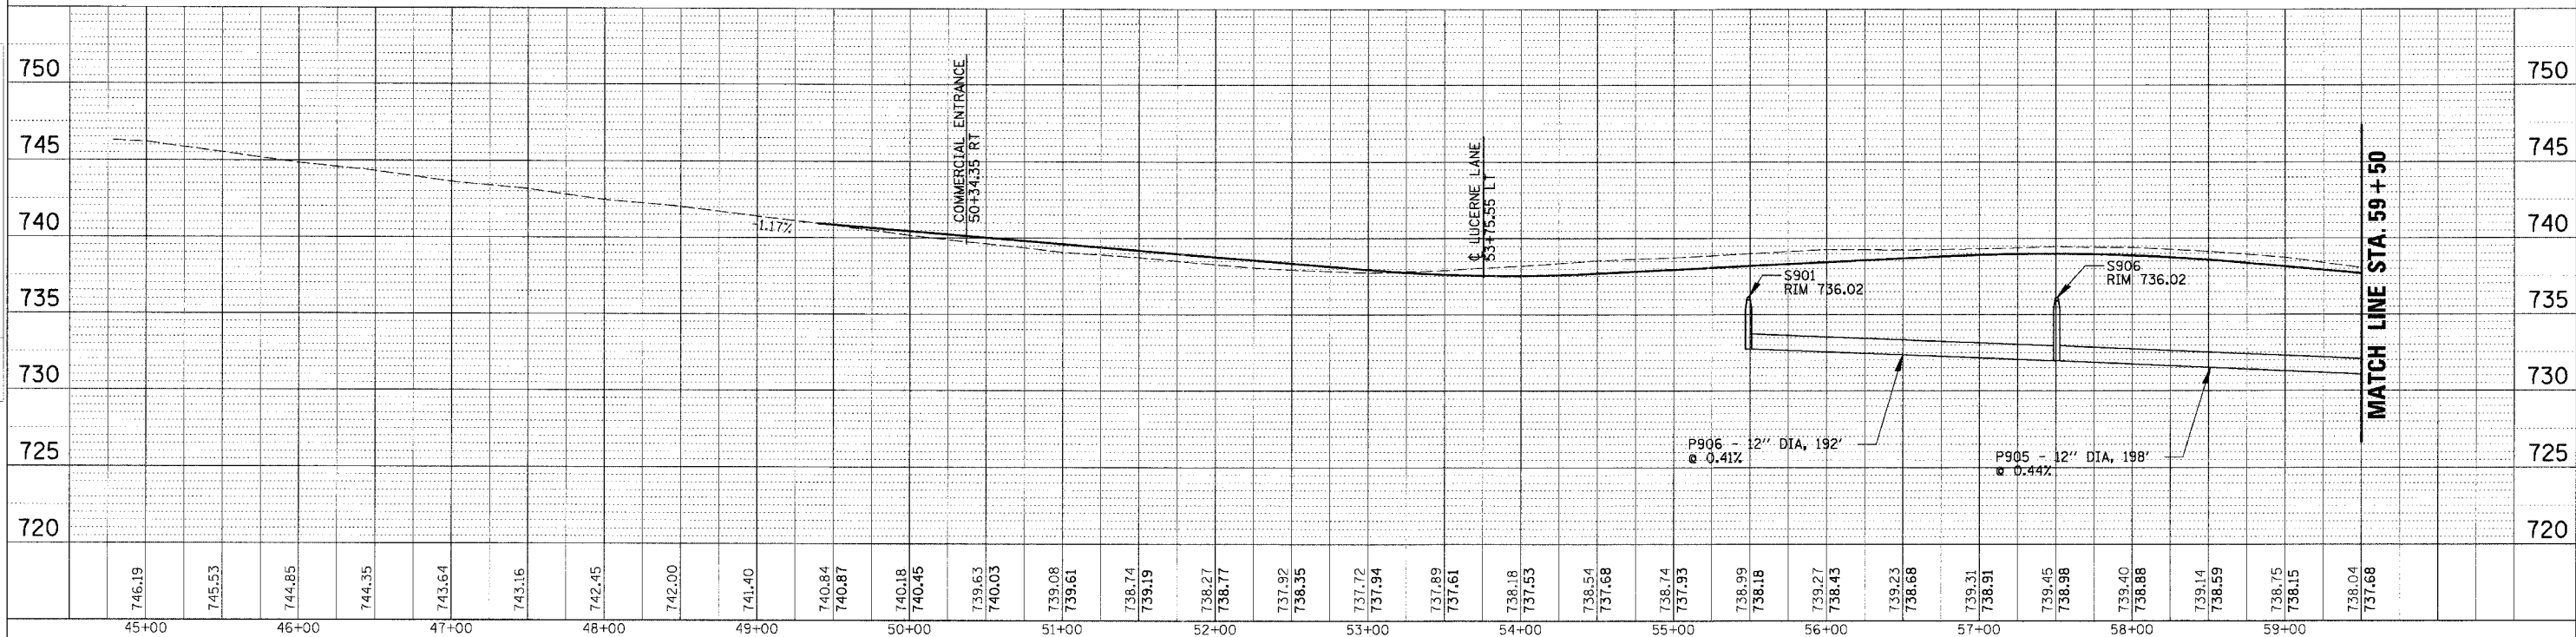

PROFILE	DATE
BY	
REVISIONS	
NO.	DATE
DESCRIPTION	

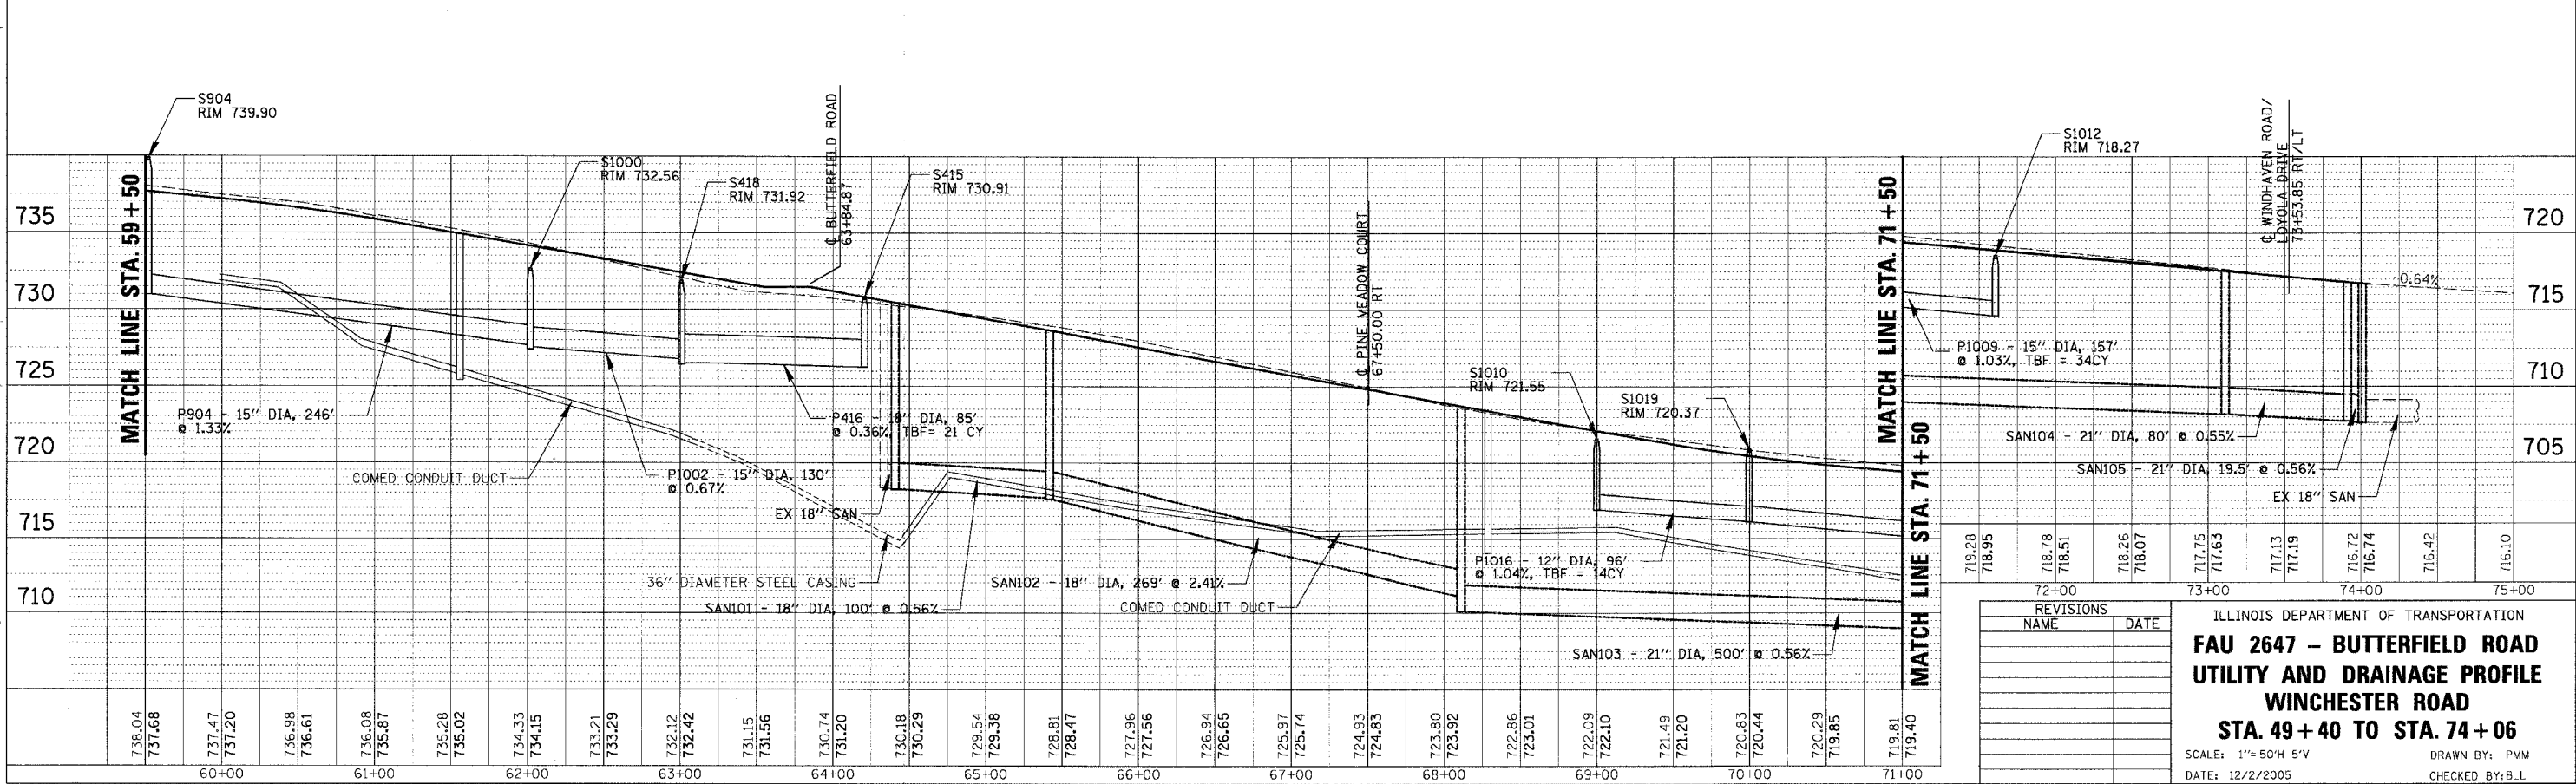

NO.	DATE	REVISIONS
719.28	718.95	
718.78	718.51	
718.26	718.07	
717.75	717.63	
717.13	717.19	
716.72	716.74	
716.42	716.10	

ILLINOIS DEPARTMENT OF TRANSPORTATION
**FAU 2647 - BUTTERFIELD ROAD
 UTILITY AND DRAINAGE PROFILE
 WINCHESTER ROAD
 STA. 49+40 TO STA. 74+06**
 SCALE: 1"=50'H 5'V
 DATE: 12/2/2005
 DRAWN BY: PMM
 CHECKED BY: BLL

150
 12/2/2005
 N:\LIBERTYVILLE\99-389\CIVIL\99389.TBL
 n:\libertyville\99-389\Dr\in\99389_05.ppt