



FAU	SECTION	COUNTY	TOTAL SHEETS	SHEET NO.
2647	99-00142-07-WR	LAKE	256	74
CONTRACT NO: 83815				
FED. ROAD DIST. NO. 1 ILLINOIS FED. AID PROJECT				

PLAN	SUBMITTED	DATE
NO.	BY	
NOTE BOOK	PLANNED	
NO.	BY	
CADD FILE NAME		

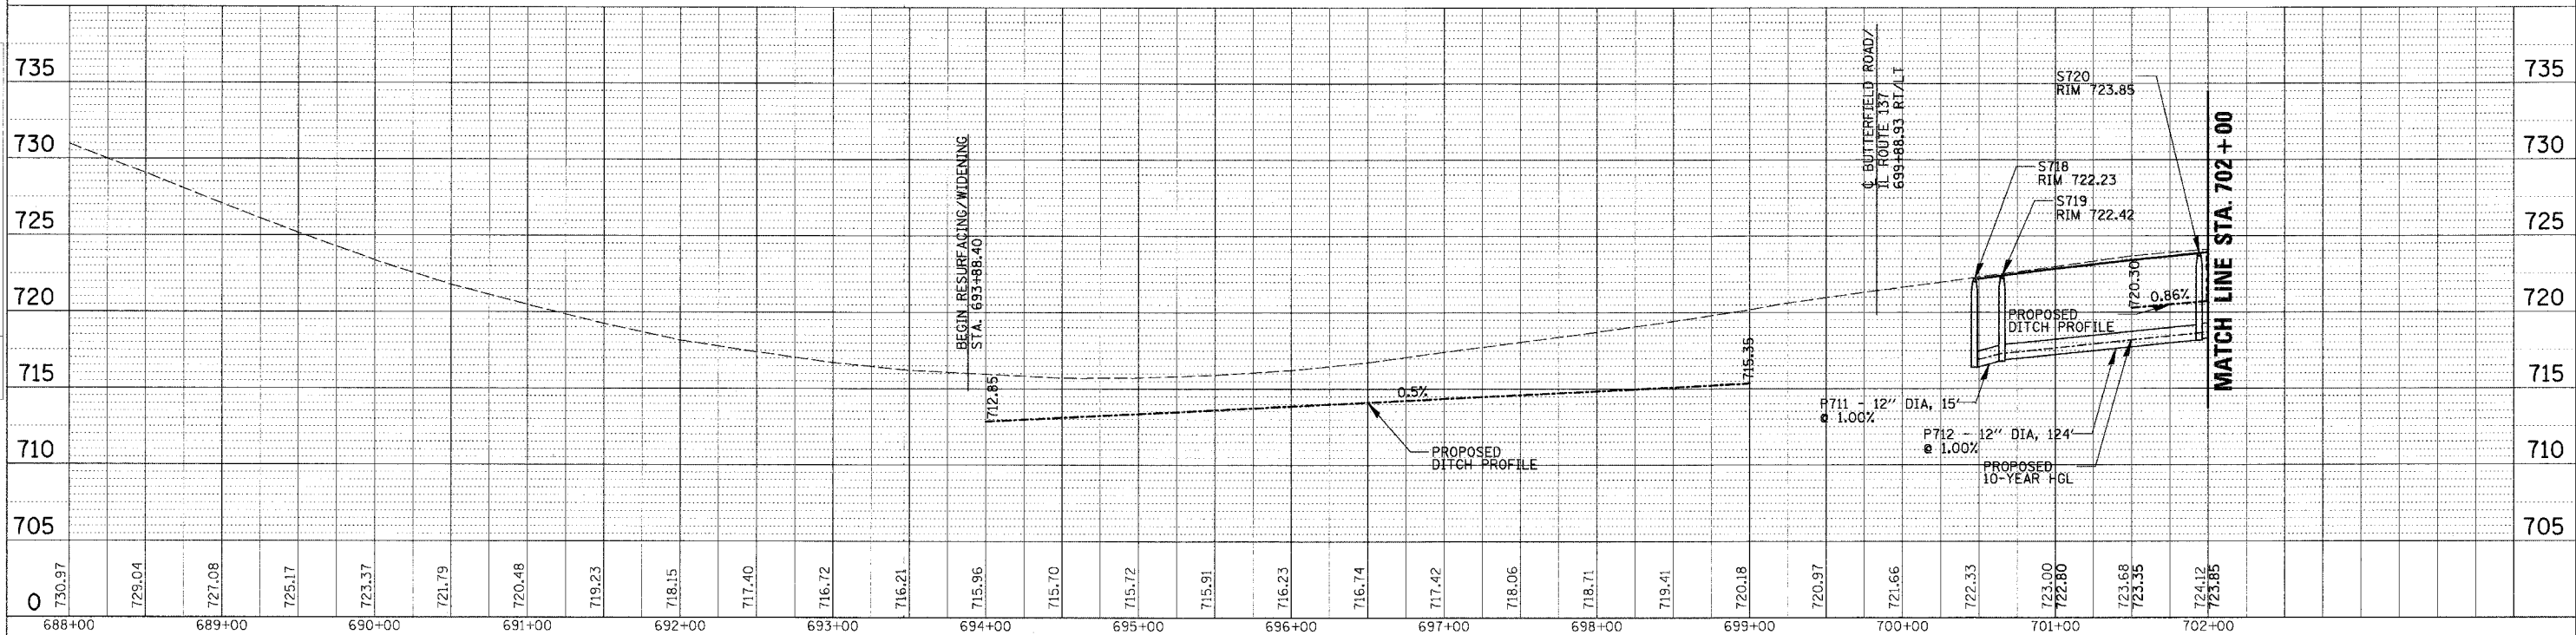

PROFILE	SUBMITTED	DATE
NO.	BY	
NOTE BOOK	PLANNED	
NO.	BY	
STRUCTURE NOTATION		

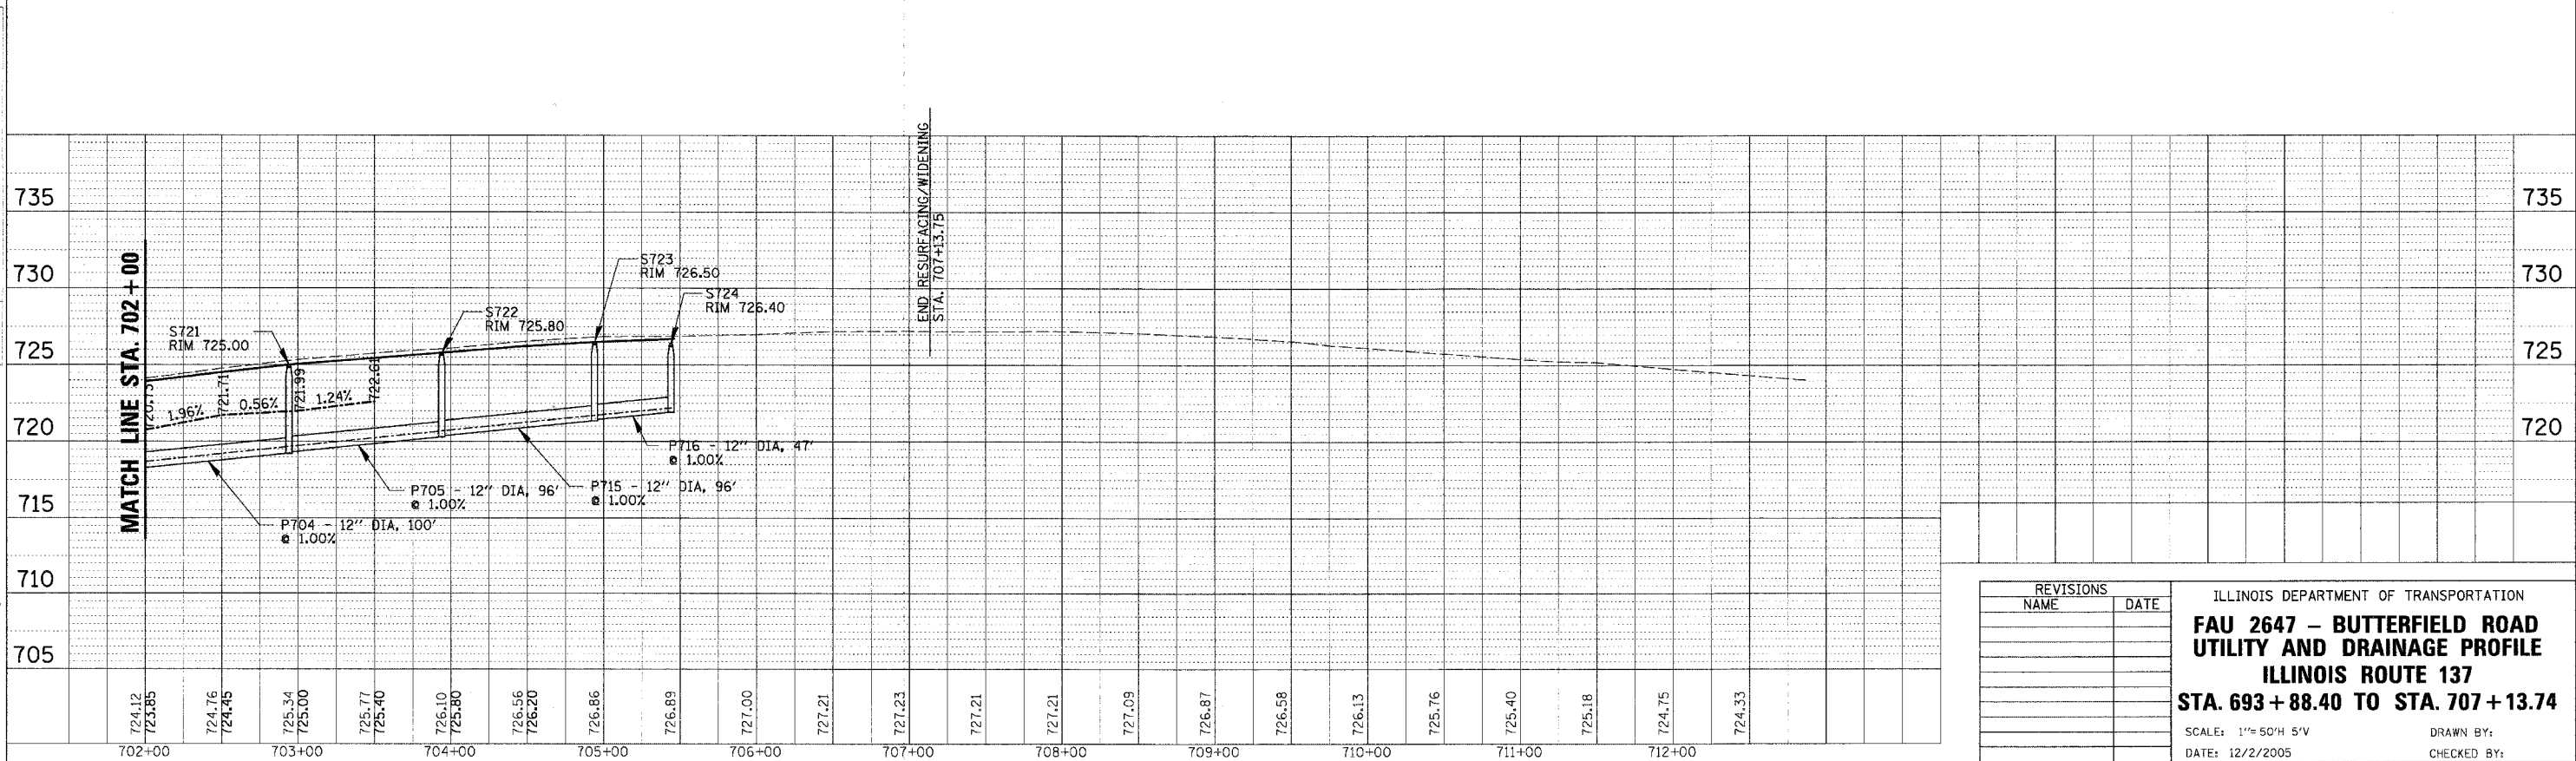

1:50
12/2/2005
N:\LIBERTYVILLE\99-389 CIVIL\99389.TBL
n:\libertyville\99-389\07.dwg\99389_06.dwg

REVISIONS	
NAME	DATE

ILLINOIS DEPARTMENT OF TRANSPORTATION
**FAU 2647 - BUTTERFIELD ROAD
 UTILITY AND DRAINAGE PROFILE**
ILLINOIS ROUTE 137
STA. 693 + 88.40 TO STA. 707 + 13.74
 SCALE: 1"=50'H 5"V
 DATE: 12/2/2005
 DRAWN BY:
 CHECKED BY: