
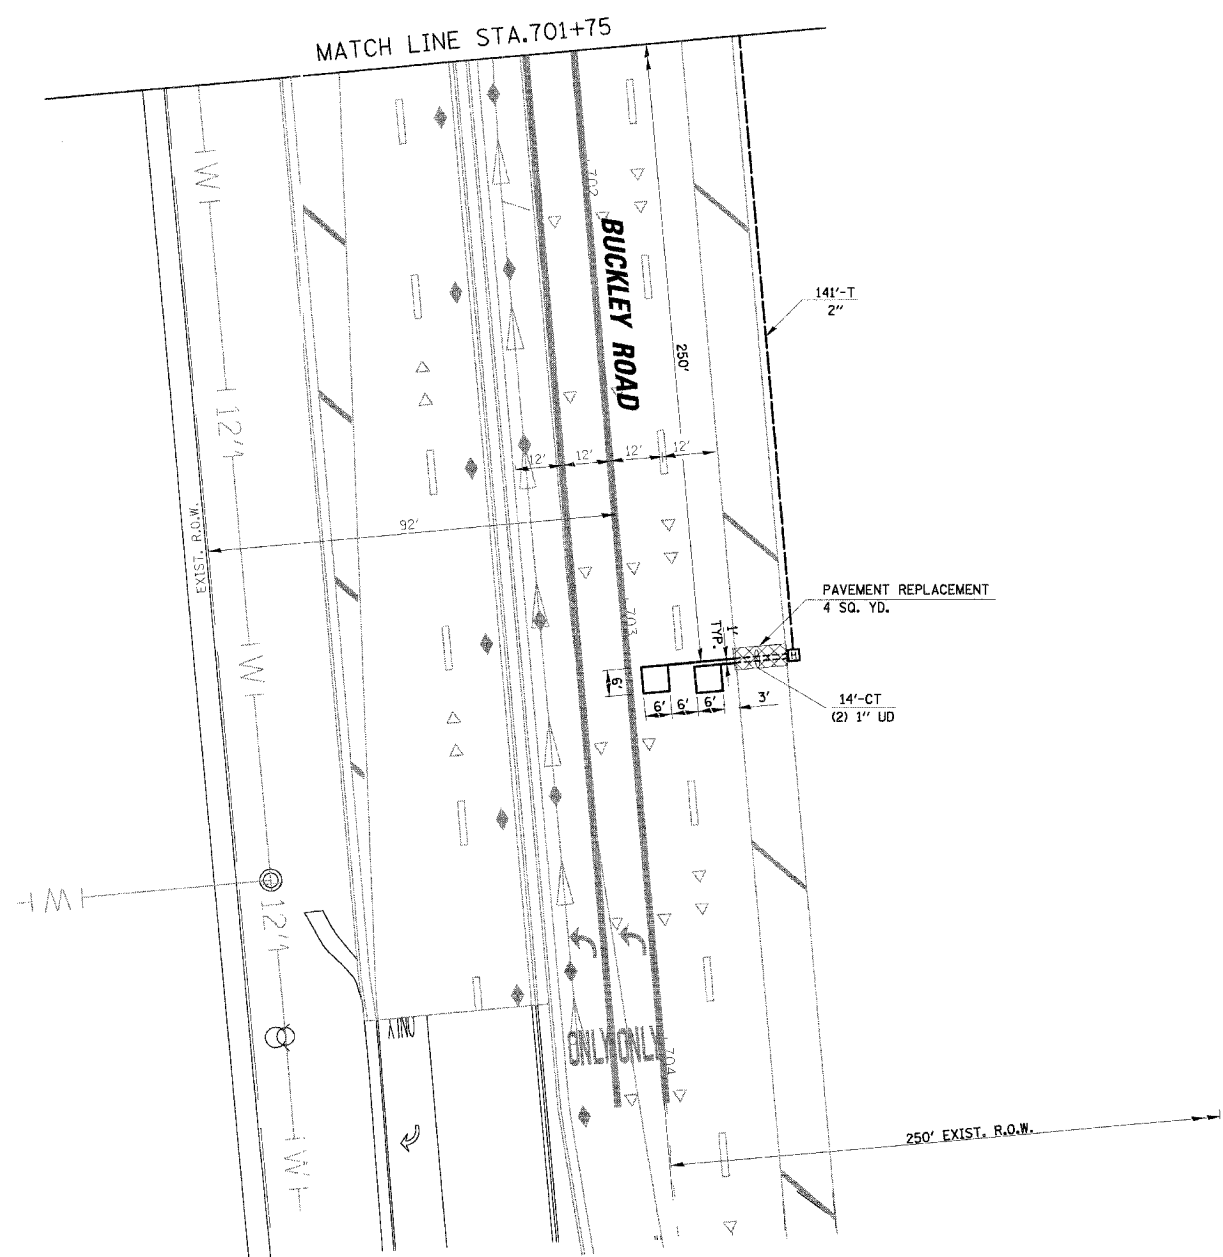
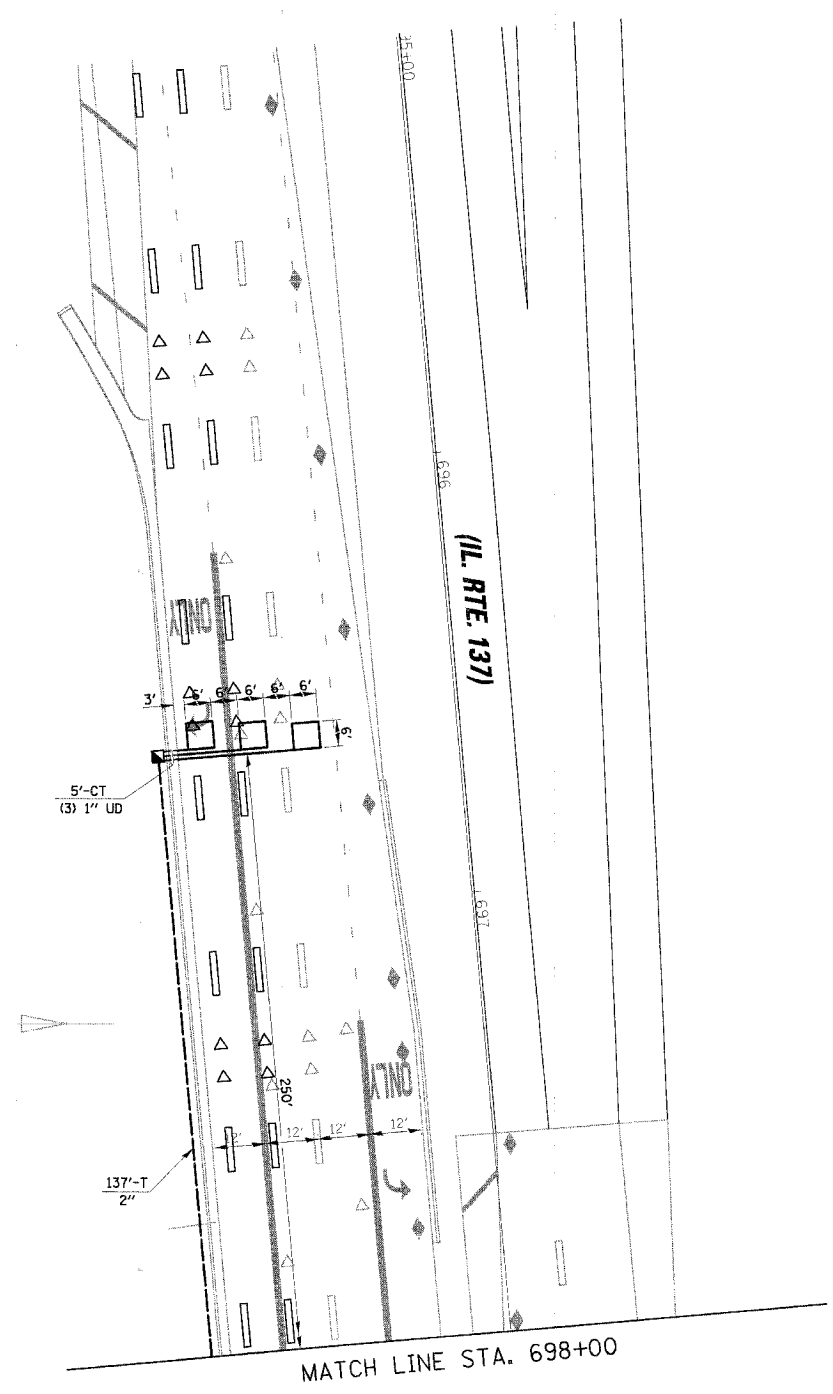


F.A.L.	SECTION	COUNTY	TOTAL SHEETS	SHEET NO.
2647	99-00142-07-WR	LAKE	256	101
CONTRACT NO. 83815				
FED. ROAD DIST. NO. 1 ILLINOIS FED. AID PROJECT				

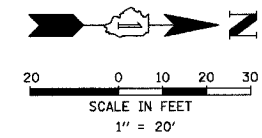

12/2/2005 N:\LIBERTYVILLE\99-389 Yr\office\TSD2-buckley.dgn

REVISIONS	
NAME	DATE

ILLINOIS DEPARTMENT OF TRANSPORTATION

**TRAFFIC SIGNAL INSTALLATION PLAN**

BUTTERFIELD ROAD AND BUCKLEY ROAD  
VILLAGE OF LIBERTYVILLE

SCALE: 1" = 20'

DATE: 12/2/2005

DRAWN BY: FPB/FCP  
DESIGNED BY: ABR  
CHECKED BY: GMZ