

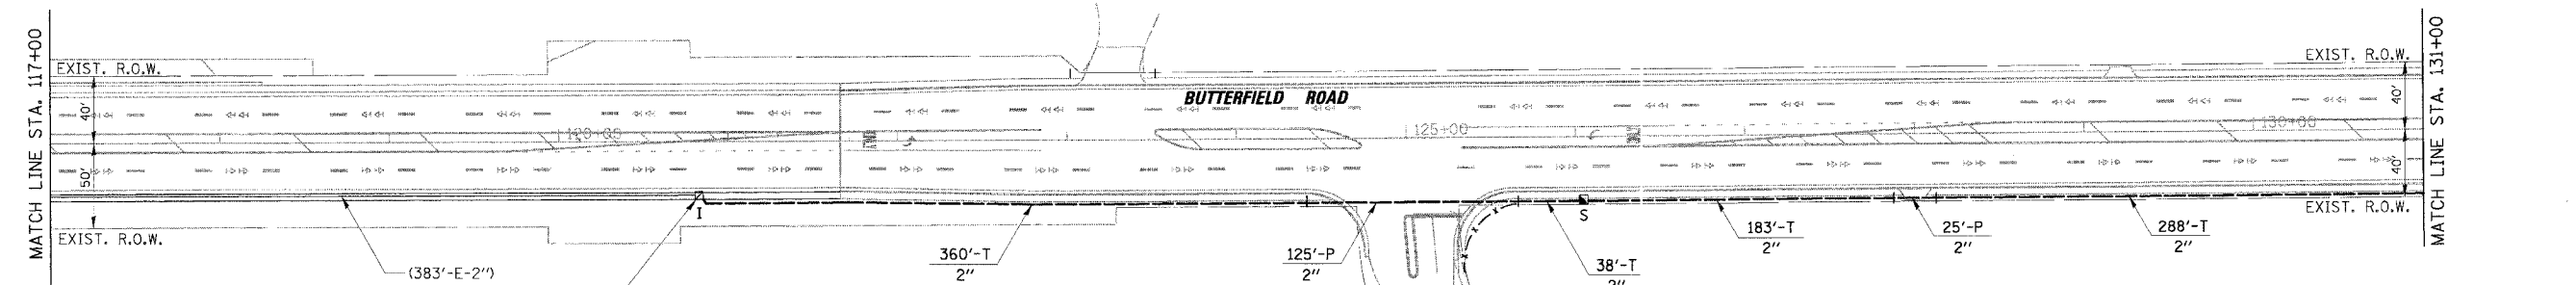
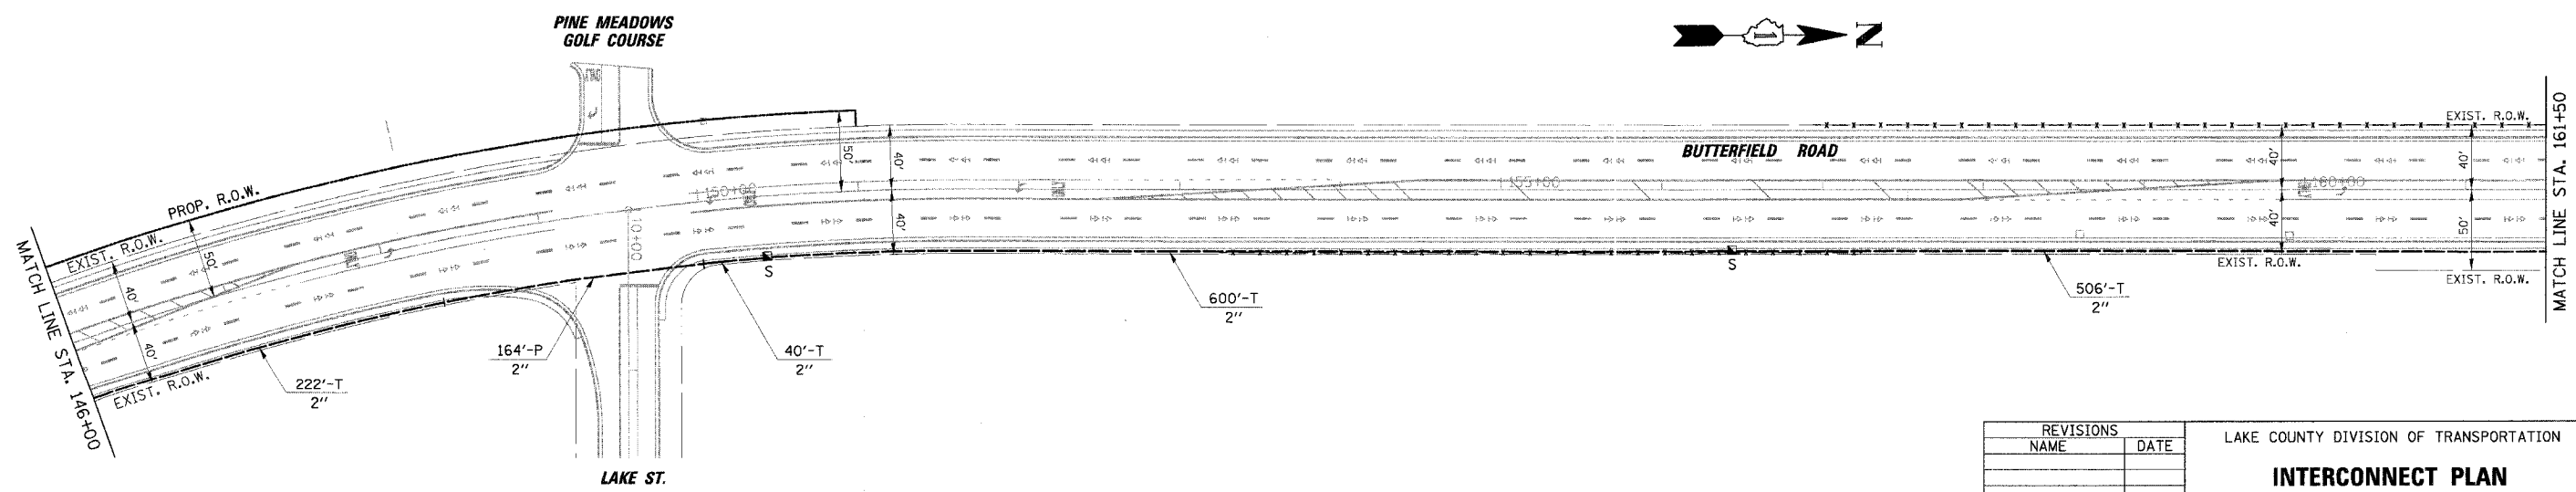


F.A.U.	SECTION	COUNTY	TOTAL SHEETS	SHEET NO.
2647	99-00142-07-WR	LAKE	256	104
CONTRACT NO. 83815				
FED. ROAD DIST. NO. 1 ILLINOIS FED. AID PROJECT				

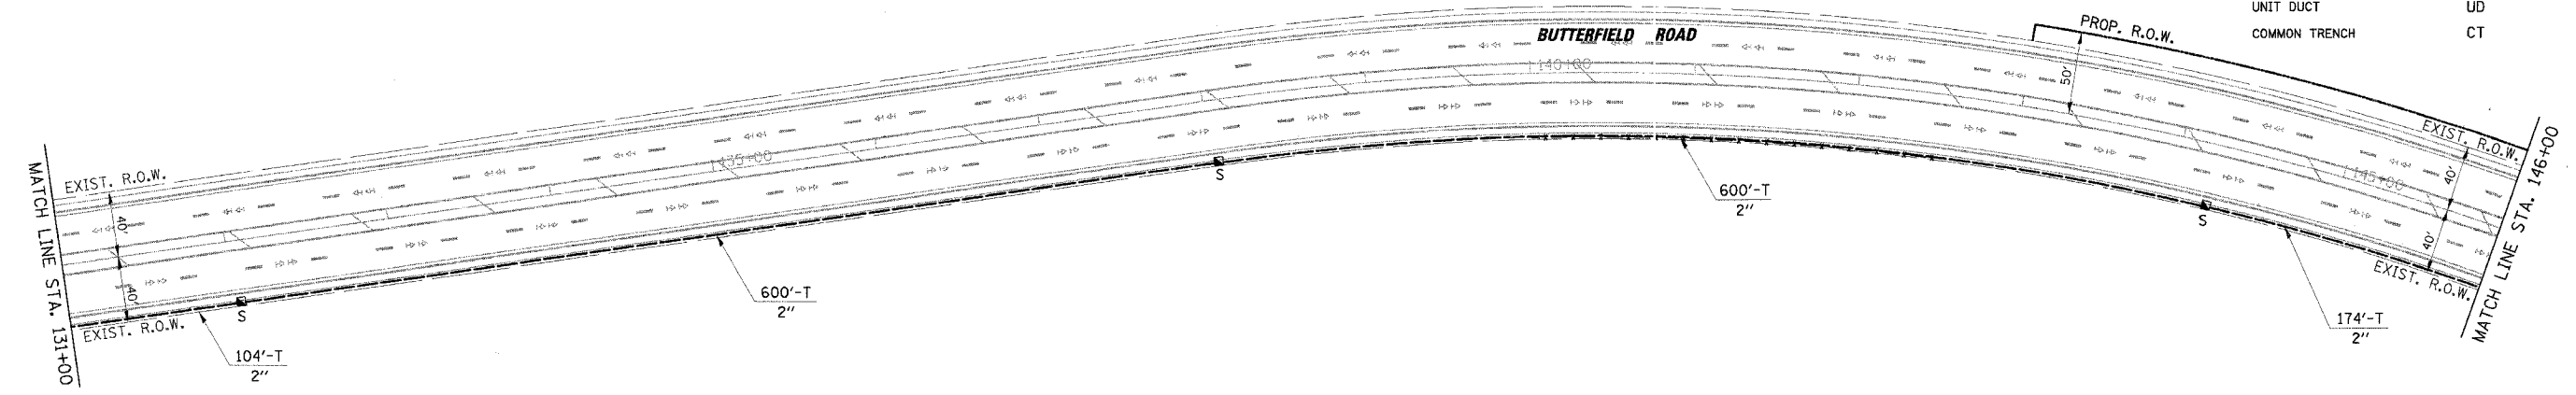

**INTERCONNECT PLAN LEGEND**

	PROPOSED	EXISTING
CONTROLLER		
HANDHOLE		
DOUBLE HANDHOLE		
HEAVY-DUTY HANDHOLE		
G.S. CONDUIT IN TRENCH (T) OR PUSHED (P)		
DETECTOR LOOP		
SYSTEM	S	
INTERSECTION	IP	I
UNIT DUCT	UD	
COMMON TRENCH	CT	

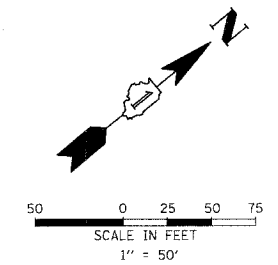

REVISIONS	
NAME	DATE

LAKE COUNTY DIVISION OF TRANSPORTATION

**INTERCONNECT PLAN**

SHEET 2 OF 5

BUTTERFIELD ROAD FROM PARK AVE.  
(IL. RTE. 176) TO BUCKLEY ROAD (IL. RTE. 137)

SCALE: 1" = 50'

DATE: 12/2/2005

DRAWN BY: FPB  
DESIGNED BY: ABR  
CHECKED BY: GMZ

12/2/2005 N:\LIBERTYVILLE\99-389\Traffic\INT2\_99389.dgn