
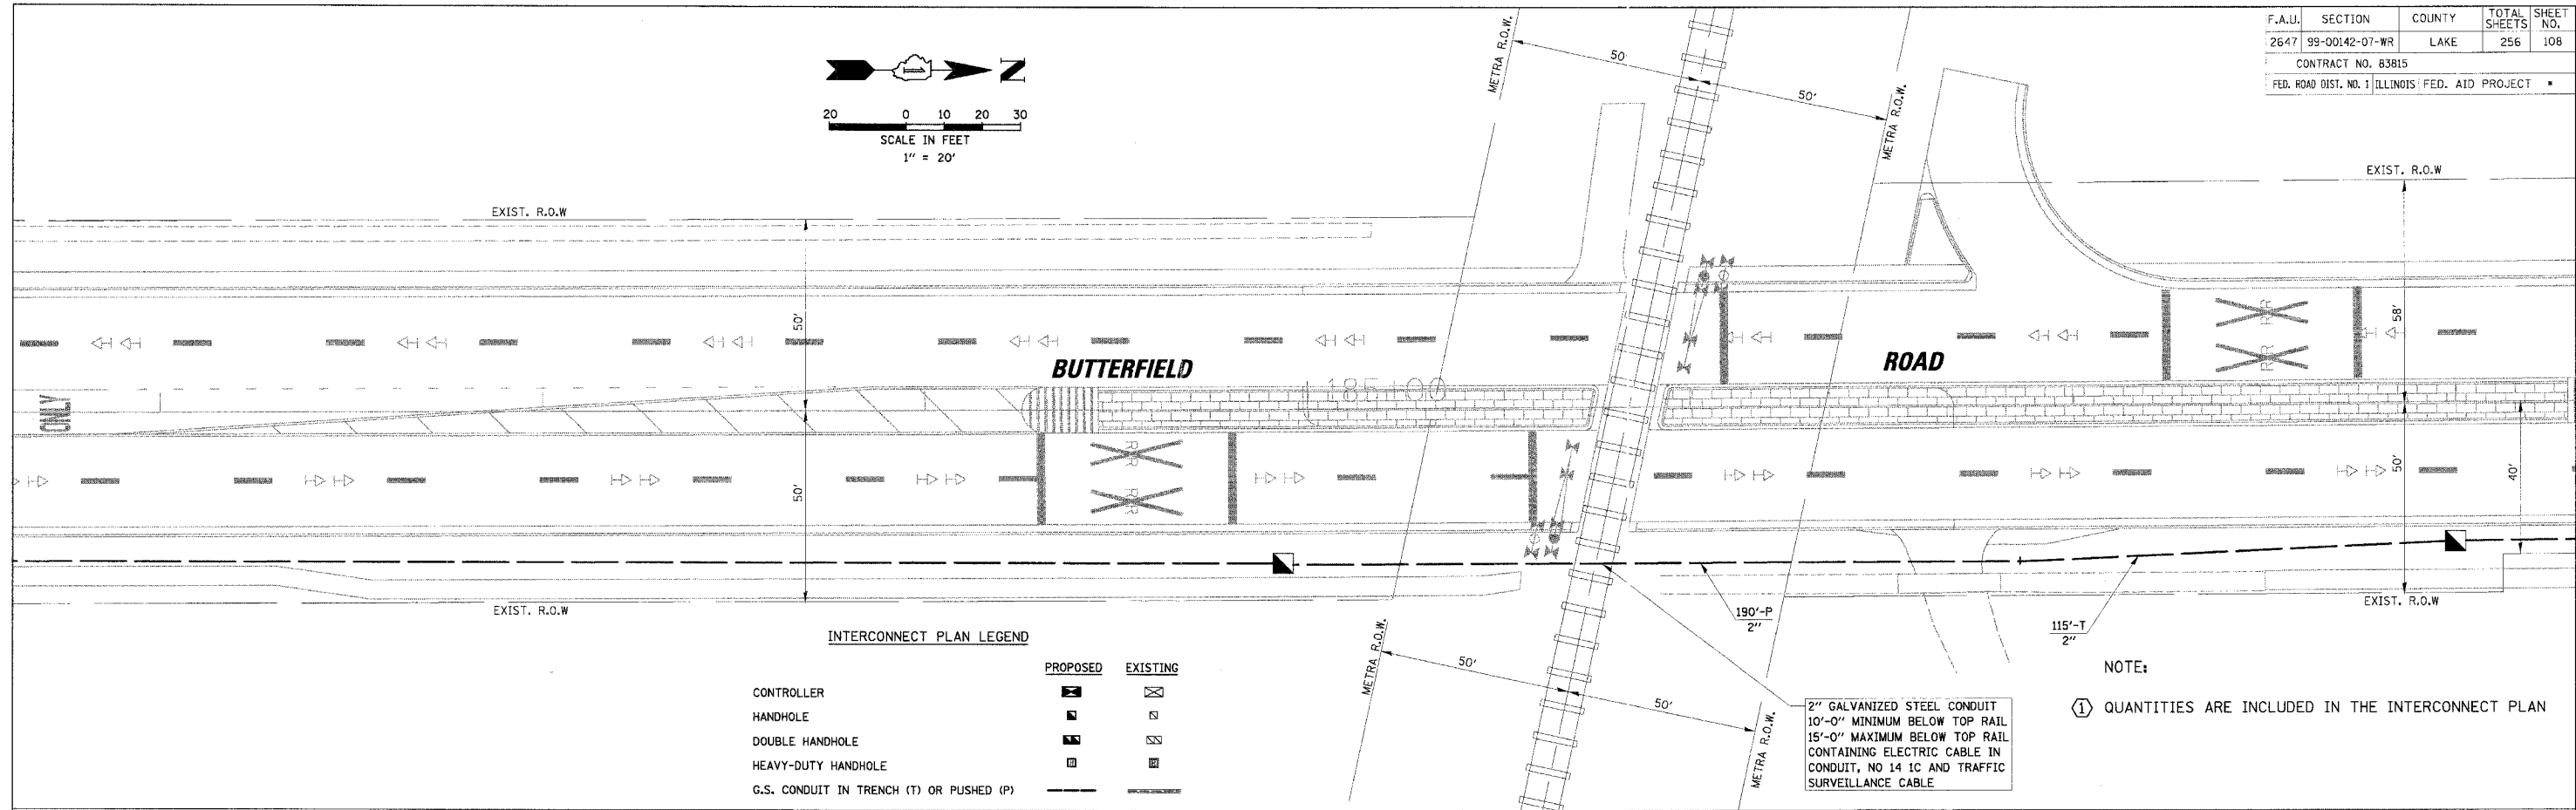


F.A.U.	SECTION	COUNTY	TOTAL SHEETS	SHEET NO.
2647	99-00142-07-WR	LAKE	256	108
CONTRACT NO. 83815				
FED. ROAD DIST. NO. 1 ILLINOIS FED. AID PROJECT				

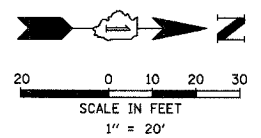

INTERCONNECT PLAN LEGEND

	PROPOSED	EXISTING
CONTROLLER		
HANDHOLE		
DOUBLE HANDHOLE		
HEAVY-DUTY HANDHOLE		
G.S. CONDUIT IN TRENCH (T) OR PUSHED (P)		

NOTE:
 ① QUANTITIES ARE INCLUDED IN THE INTERCONNECT PLAN

12/2/2005
 N:\LIBERTYVILLE\99-385\Trffc\INT_RRI-59385.dgn

REVISIONS	
NAME	DATE

LAKE COUNTY DIVISION OF TRANSPORTATION
LAKE COUNTY ATMS
FINAL DESIGN AND INTEGRATION
 COMMUNICATION INTERCONNECT
 BUTTERFIELD ROAD
 VILLAGE OF LIBERTYVILLE
 SCALE: 1" = 20'
 DATE: 12/2/2005
 DRAWN BY: FCP
 DESIGNED BY: ABR
 CHECKED BY: GMZ