



F.A.U.	SECTION	COUNTY	TOTAL SHEETS	SHEET NO.
2647	99-00142-07-WR	LAKE	256	109
CONTRACT NO. 83815				
FED. ROAD DIST. NO. 1 ILLINOIS FED. AID PROJECT				

INTERCONNECT PLAN LEGEND

	PROPOSED	EXISTING
CONTROLLER		
HANDHOLE		
DOUBLE HANDHOLE		
HEAVY-DUTY HANDHOLE		
G.S. CONDUIT IN TRENCH (T) OR PUSHED (P)		

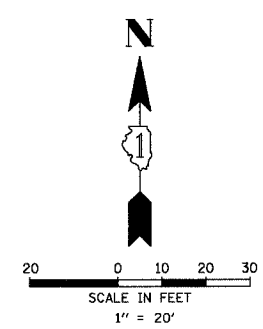

2" GALVANIZED STEEL CONDUIT  
 10'-0" MINIMUM BELOW TOP RAIL  
 15'-0" MAXIMUM BELOW TOP RAIL  
 CONTAINING ELECTRIC CABLE IN  
 CONDUIT, NO 14 IC AND TRAFFIC  
 SURVEILLANCE CABLE

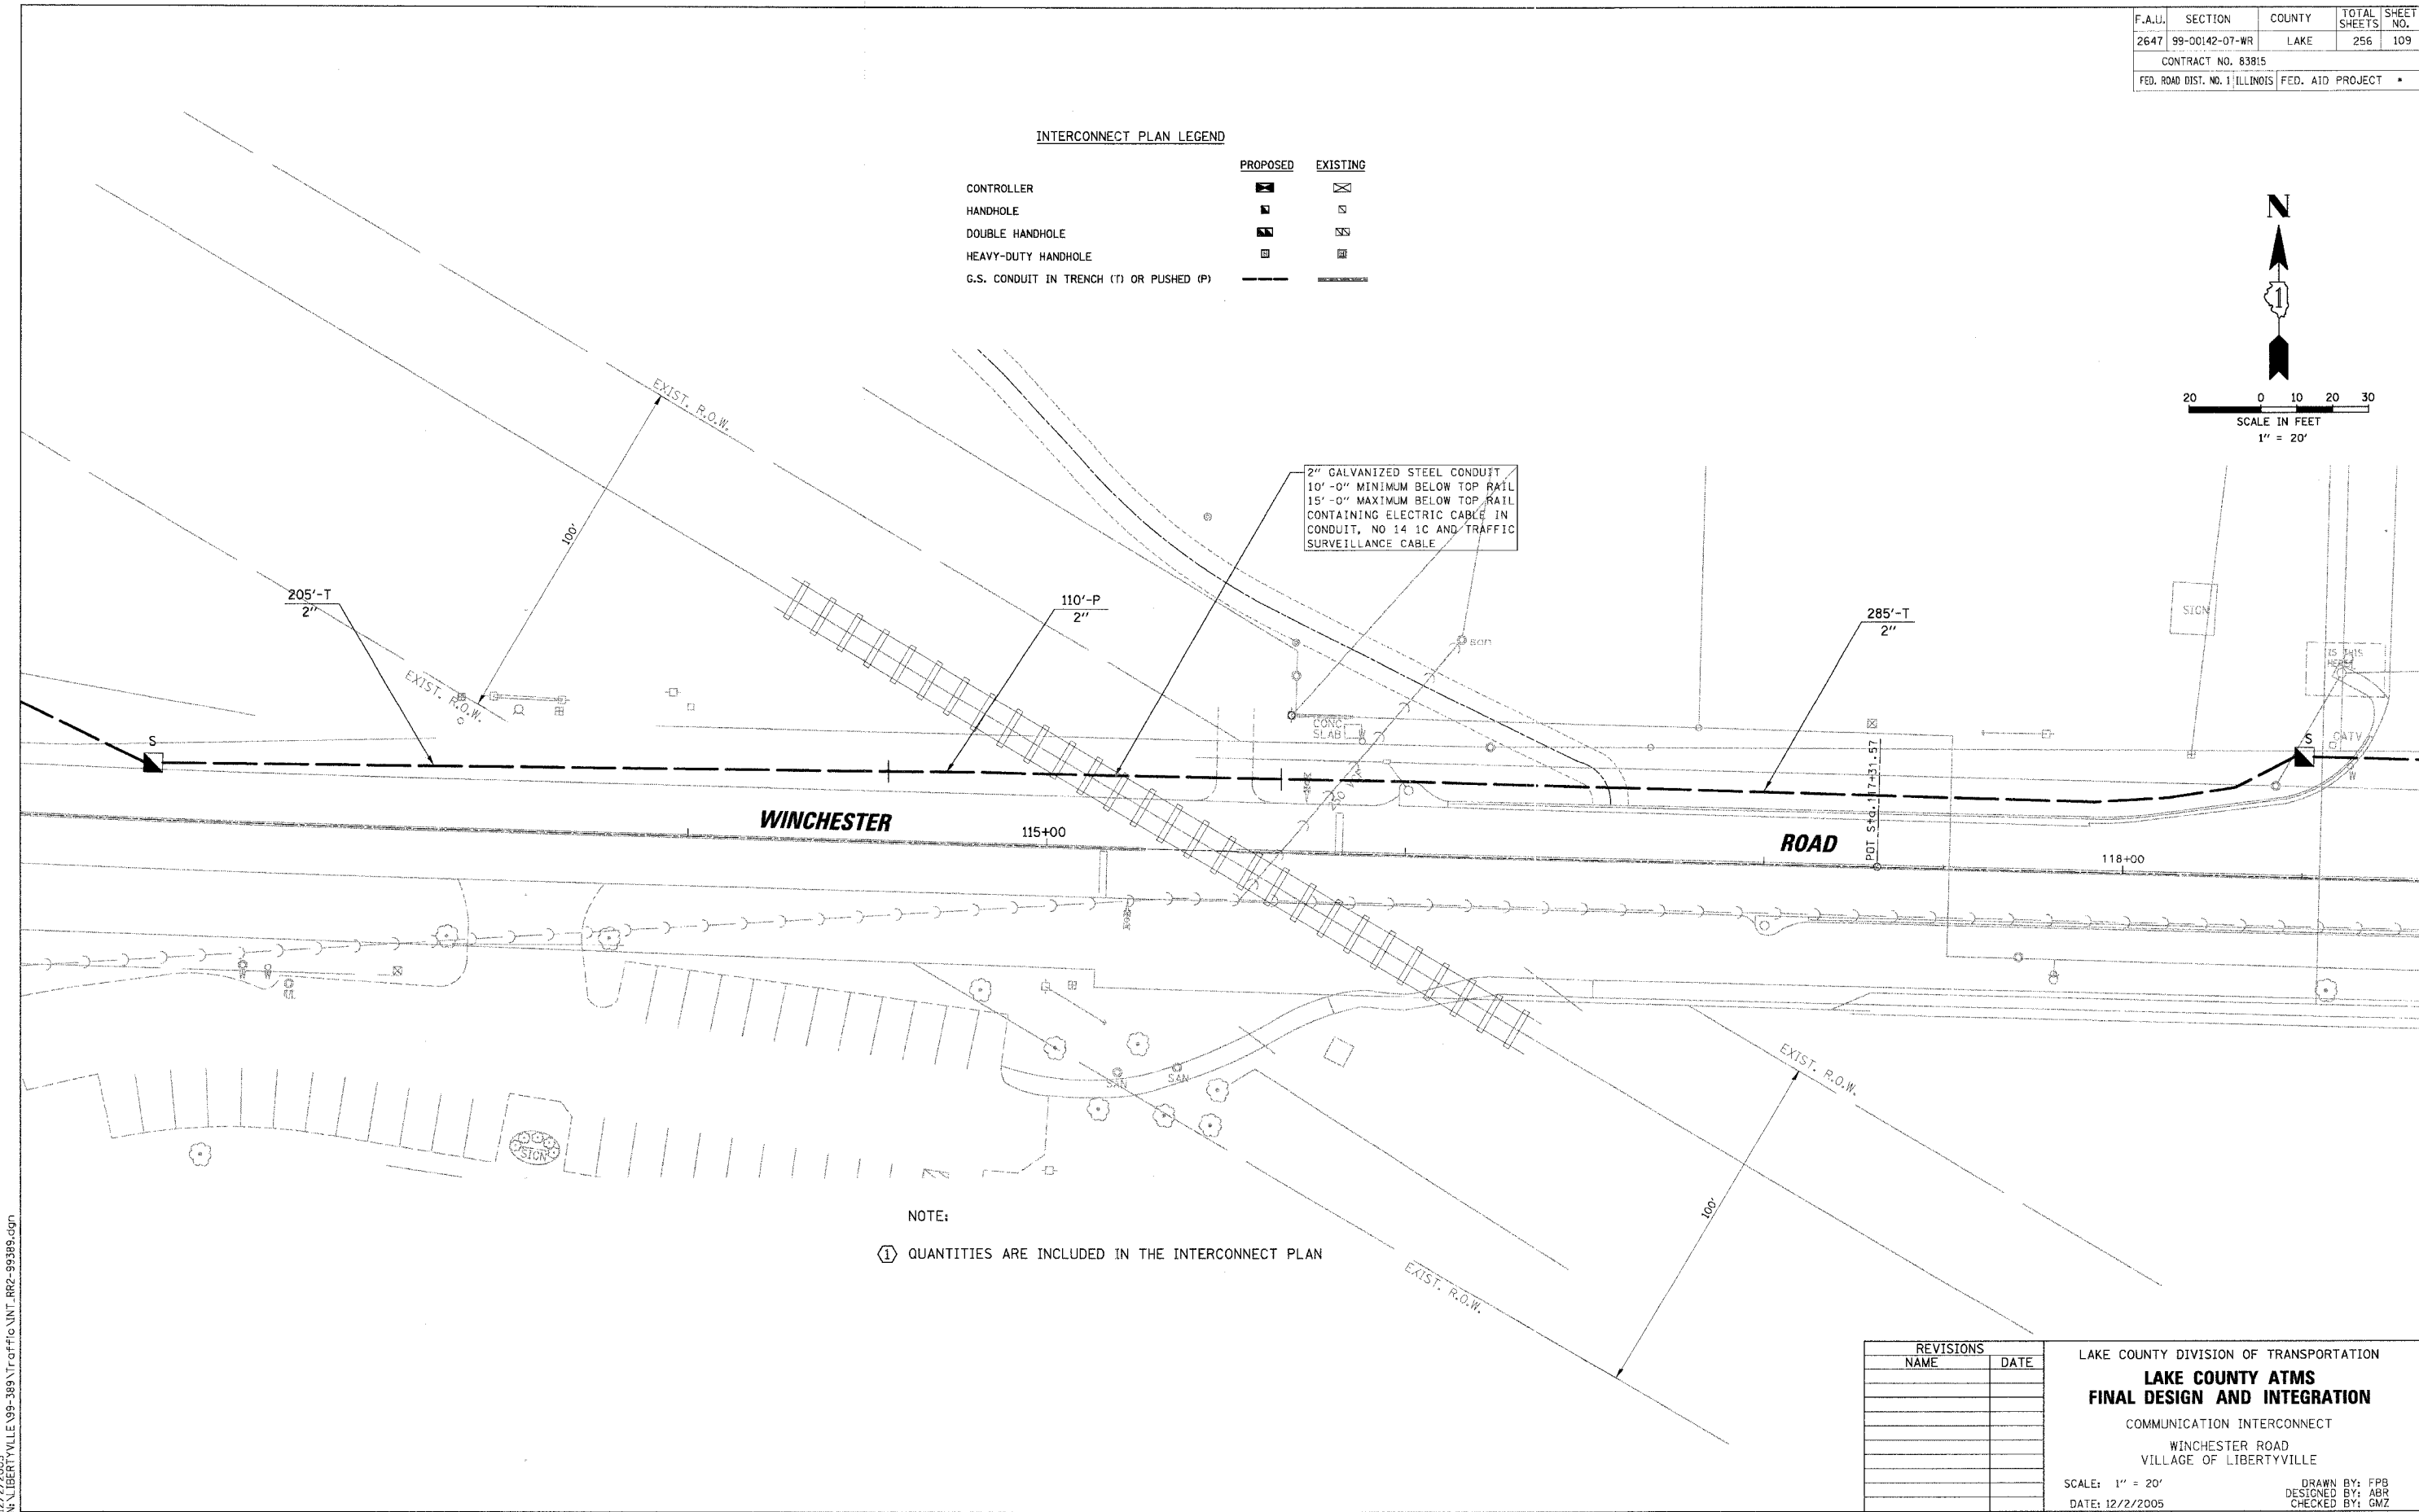

NOTE:  
 ① QUANTITIES ARE INCLUDED IN THE INTERCONNECT PLAN

REVISIONS	
NAME	DATE

LAKE COUNTY DIVISION OF TRANSPORTATION  
**LAKE COUNTY ATMS**  
**FINAL DESIGN AND INTEGRATION**  
 COMMUNICATION INTERCONNECT  
 WINCHESTER ROAD  
 VILLAGE OF LIBERTYVILLE  
 SCALE: 1" = 20'  
 DATE: 12/2/2005  
 DRAWN BY: FPB  
 DESIGNED BY: ABR  
 CHECKED BY: GMZ

12/2/2005 N:\LIBERTYVILLE\99-389\T:\offio\INT\_FRR2-99389.dgn