
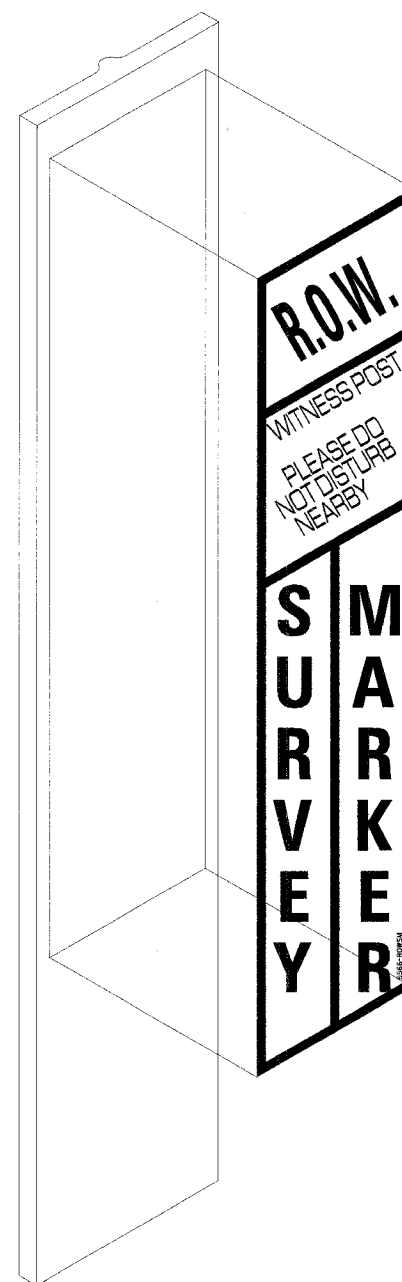


FAU	SECTION	COUNTY	TOTAL SHEETS	SHEET NO.
2647	99-00142-07-WR	LAKE	256	145
CONTRACT NO: 83815				
FED. ROAD DIST. NO. 1 ILLINOIS FED. AID PROJECT				

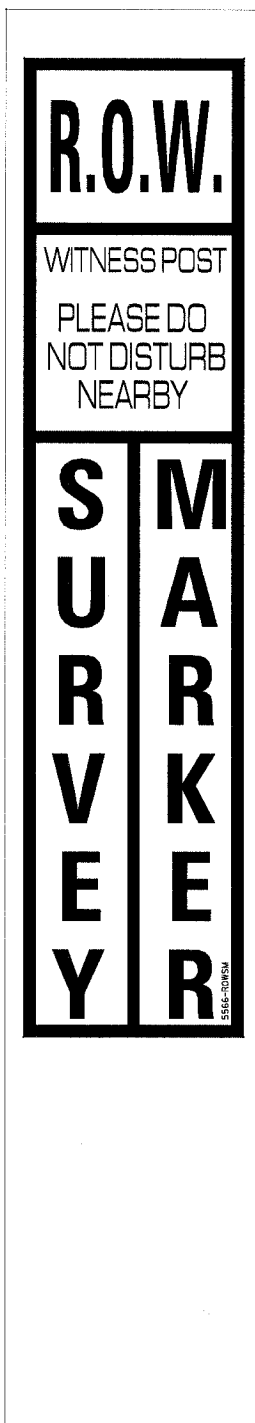

 **LakeCounty**
Division of Transportation

APPROVED BY: N. W'esner
DATE: 03/13/02

LC6661

REVISIONS	DATE

WITNESS POST

REVISIONS	
NAME	DATE

ILLINOIS DEPARTMENT OF TRANSPORTATION
FAU 2647 - BUTTERFIELD ROAD
WITNESS POST

SCALE: NONE
DATE: 12/2/2005

DRAWN BY: N/A
CHECKED BY: N/A