


NO.	DATE	BY	REVISION
			1. SUBMITTED
			2. PLOTTED
			3. TEMP. AT
			4. AREA
			5. OUTSIDE

**CHRISTOPHER B. BURKE ENGINEERING LTD.**  
 9575 West Higgins Road, Suite 600  
 Rosemont, Illinois 60018  
 (847) 823-0500

NO.	DATE	BY	REVISION
			1. ORIGINAL
			2. SUBMITTED
			3. PLOTTED
			4. TEMP. AT
			5. AREA
			6. OUTSIDE

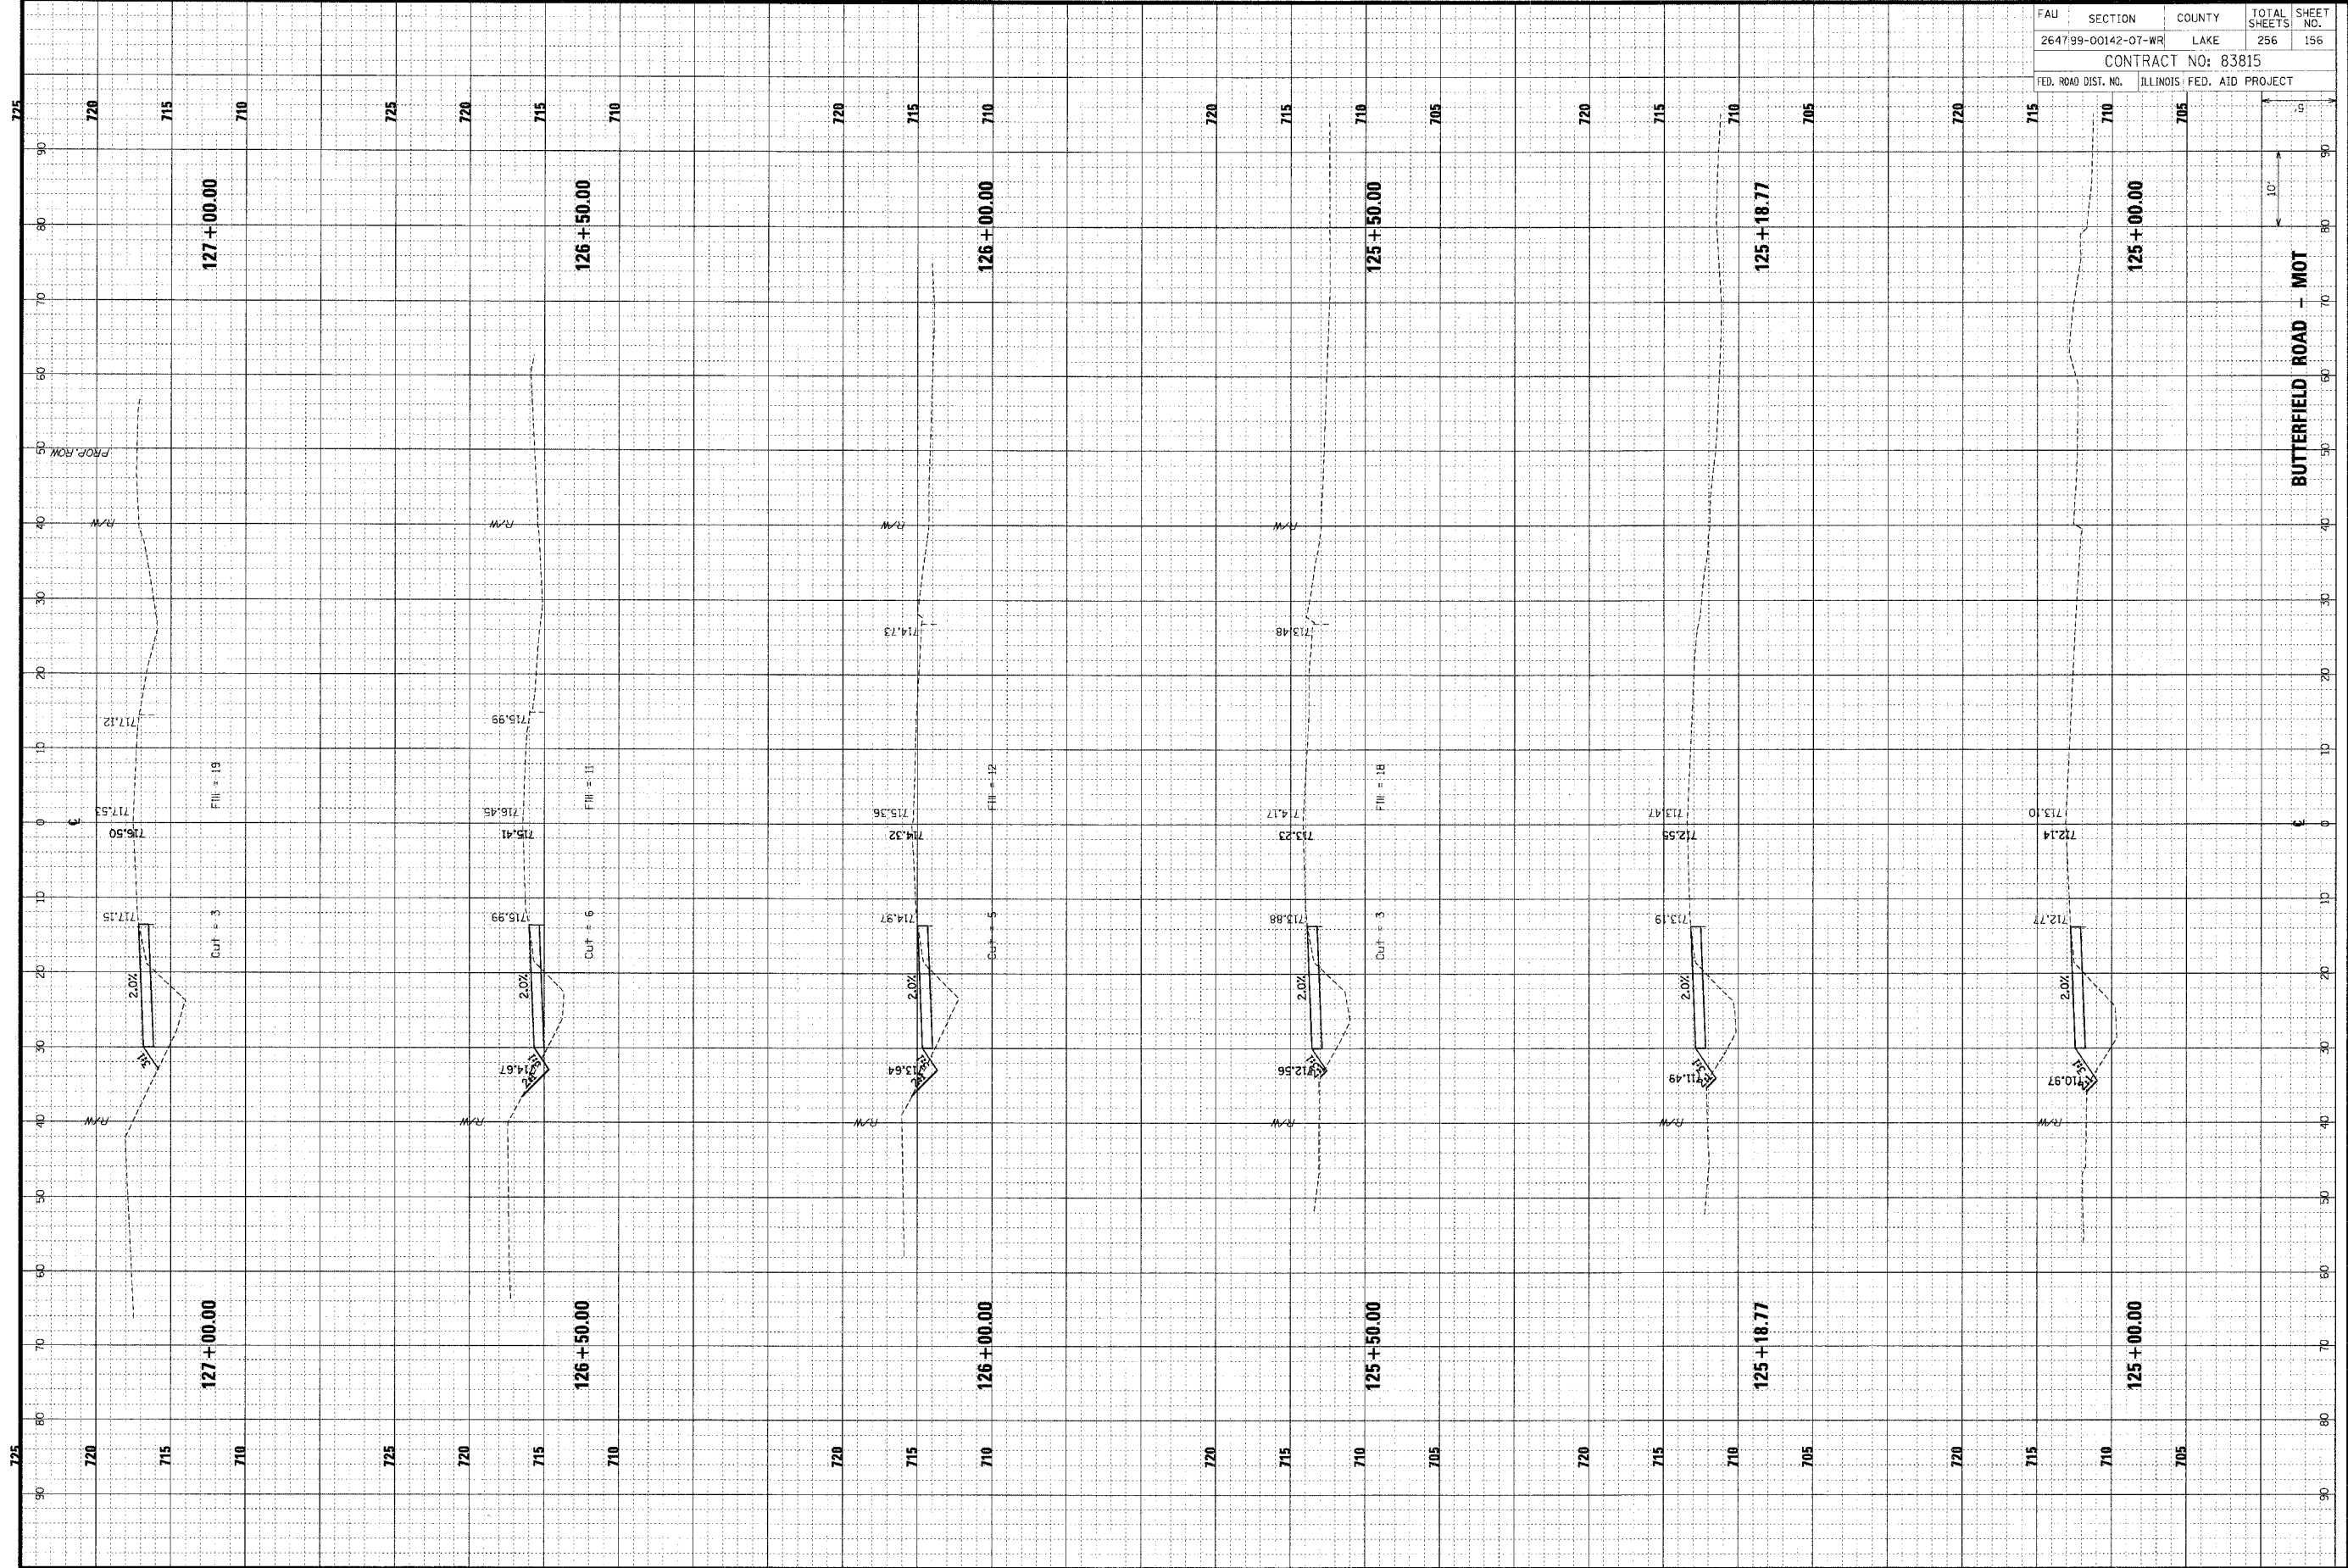

FAU	SECTION	COUNTY	TOTAL SHEETS	SHEET NO.
264799-00142-07-WR	LAKE		256	156
CONTRACT NO: 83815				
FED. ROAD DIST. NO.	ILLINOIS FED. AID PROJECT			