


FINAL SURVEY	CHECKED	BY	DATE
NOTE BOOK	PLotted		
NO.	TEMP. DATE		
	AREAS		
	CHECKED		

CHRISTOPHER B. BURKE ENGINEERING LTD.
 9575 West Higgins Road, Suite 600
 Rosemont, Illinois 60018
 (847) 823-0500



ORIGINAL SURVEY	CHECKED	BY	DATE
NOTE BOOK	PLotted		
NO.	TEMP. DATE		
	AREAS		
	CHECKED		

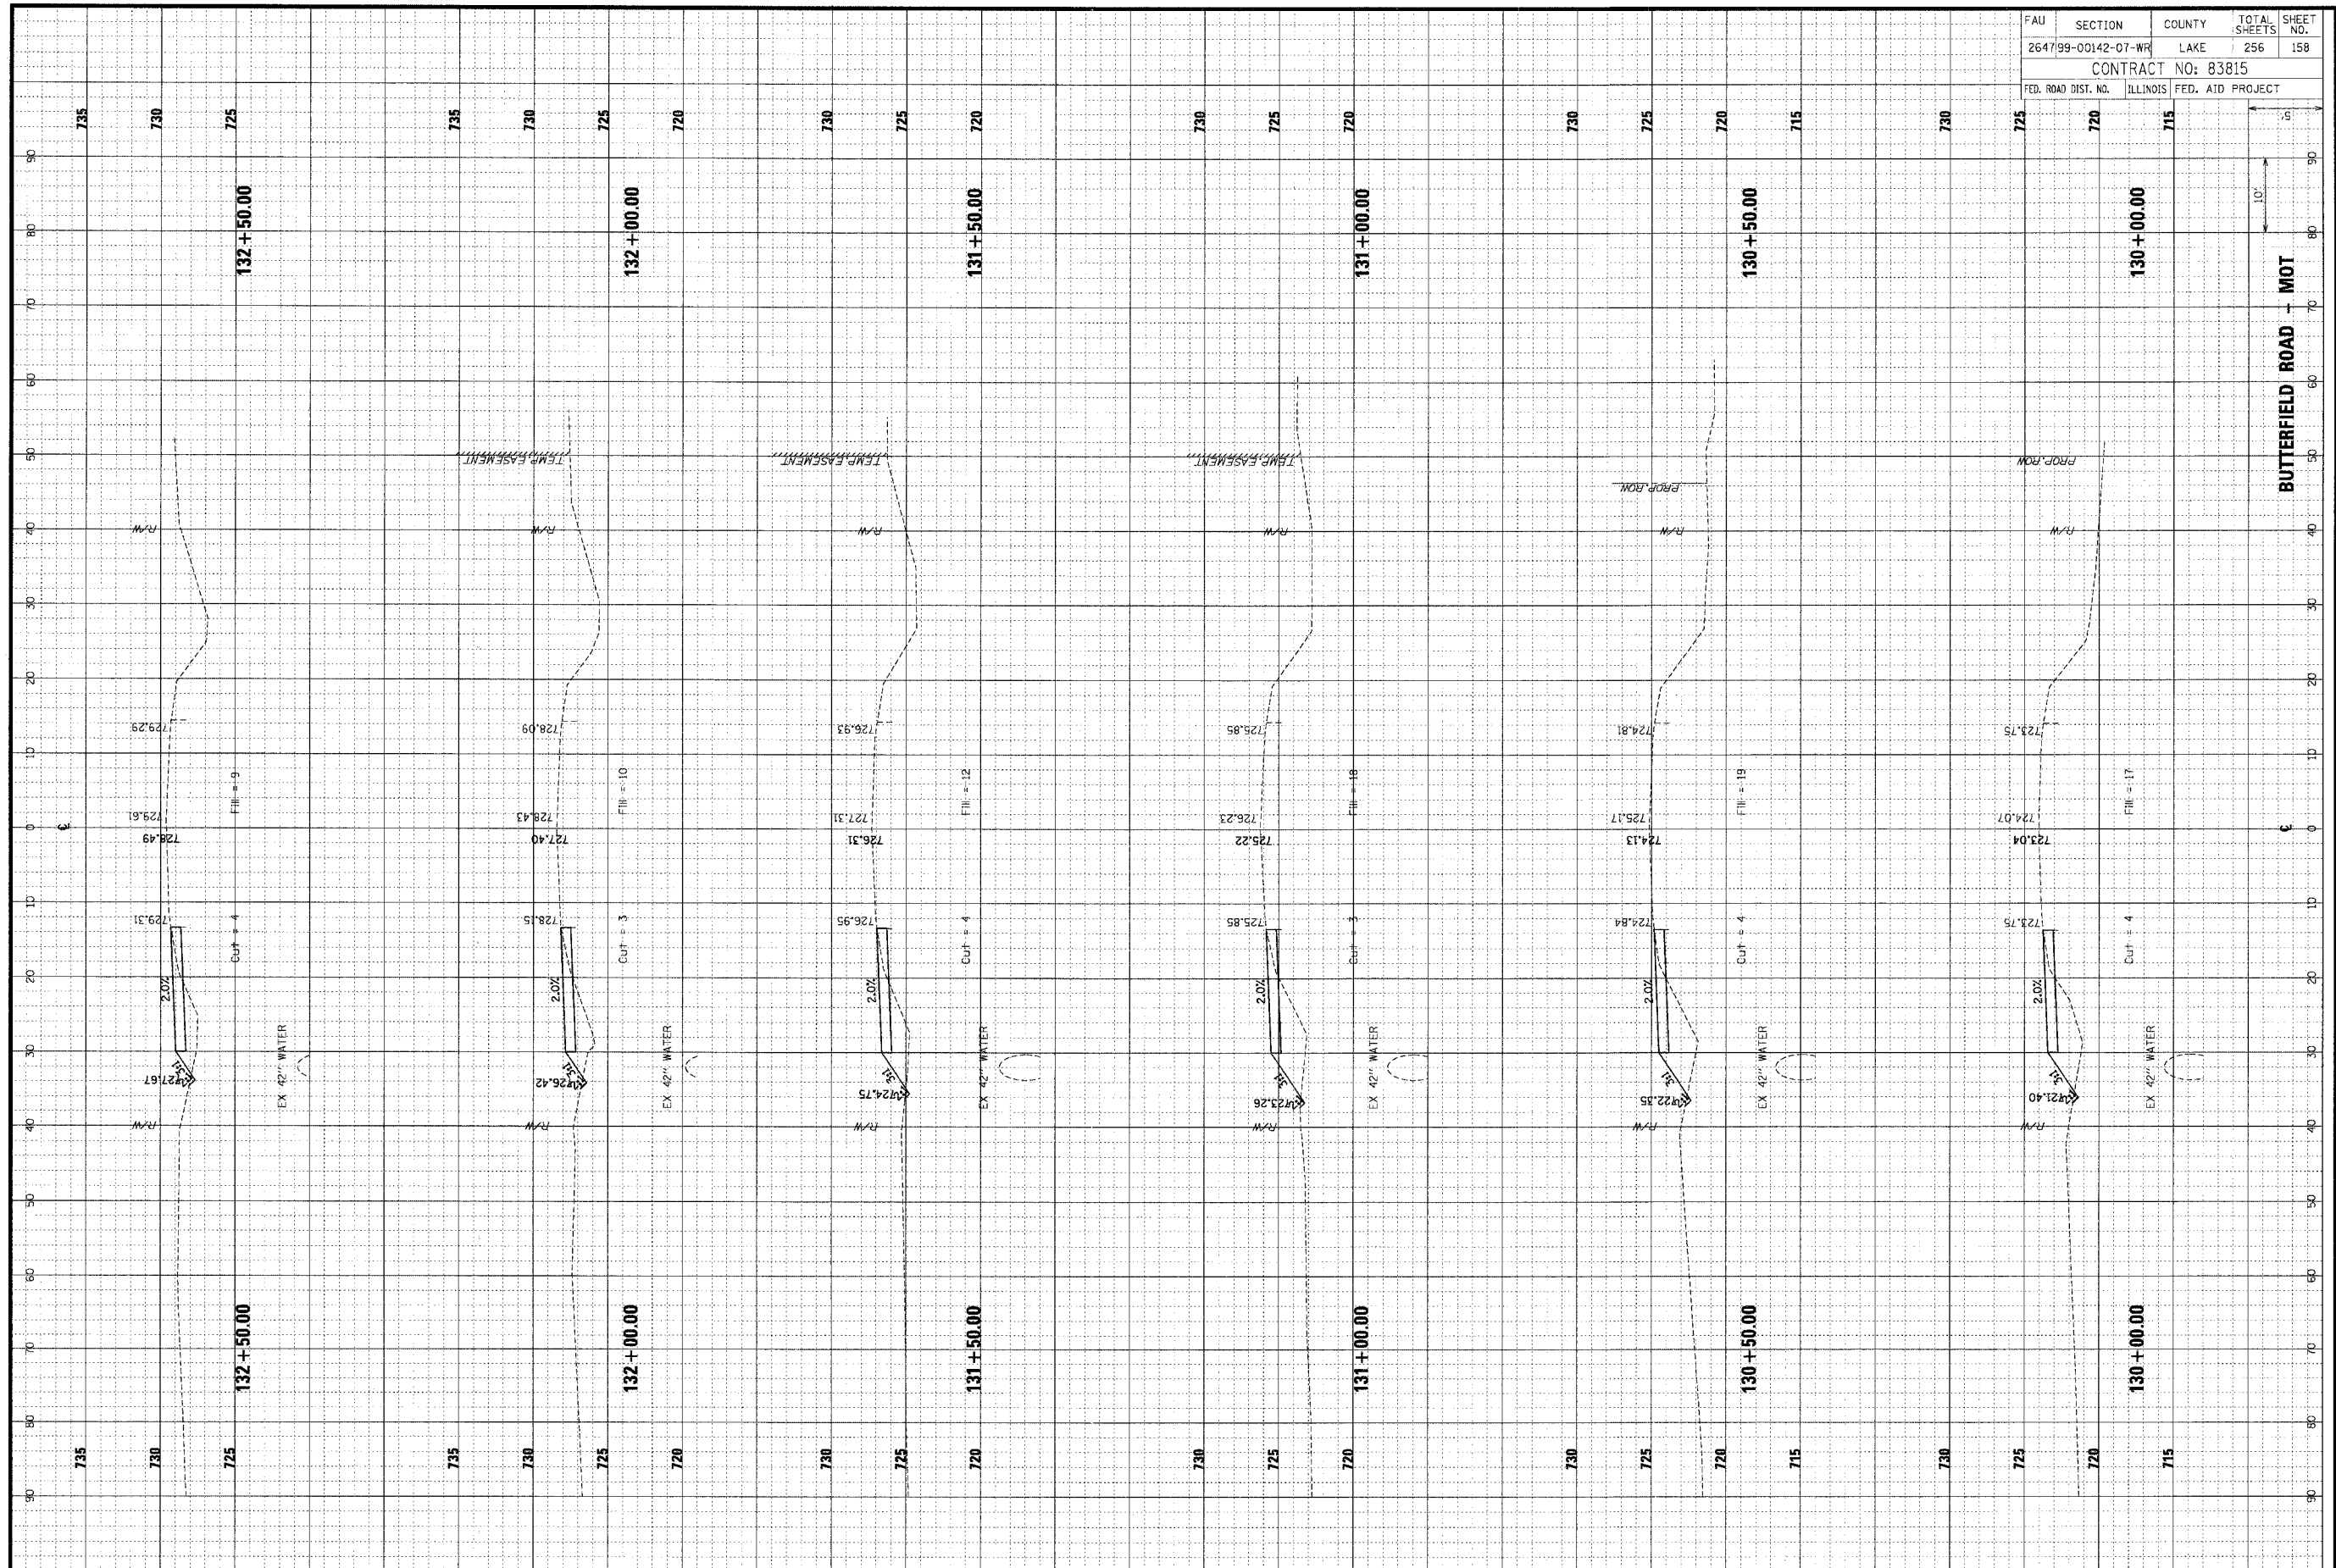

FAU	SECTION	COUNTY	TOTAL SHEETS	SHEET NO.
264799-00142-07-WR	LAKE	256	158	
CONTRACT NO: 83815				
FED. ROAD DIST. NO.	ILLINOIS	FED. AID PROJECT		