


ORIGINAL SURVEY DATE
 SURVEY TRIP # DATE
 NOTE BOOK NO. AREAS CHECKED

CB
CHRISTOPHER B. BURKE ENGINEERING LTD.
 9575 West Higgins Road, Suite 600
 Rosemont, Illinois 60018
 (847) 823-0500

FINAL SURVEY DATE
 SURVEY TRIP # DATE
 NOTE BOOK NO. AREAS CHECKED

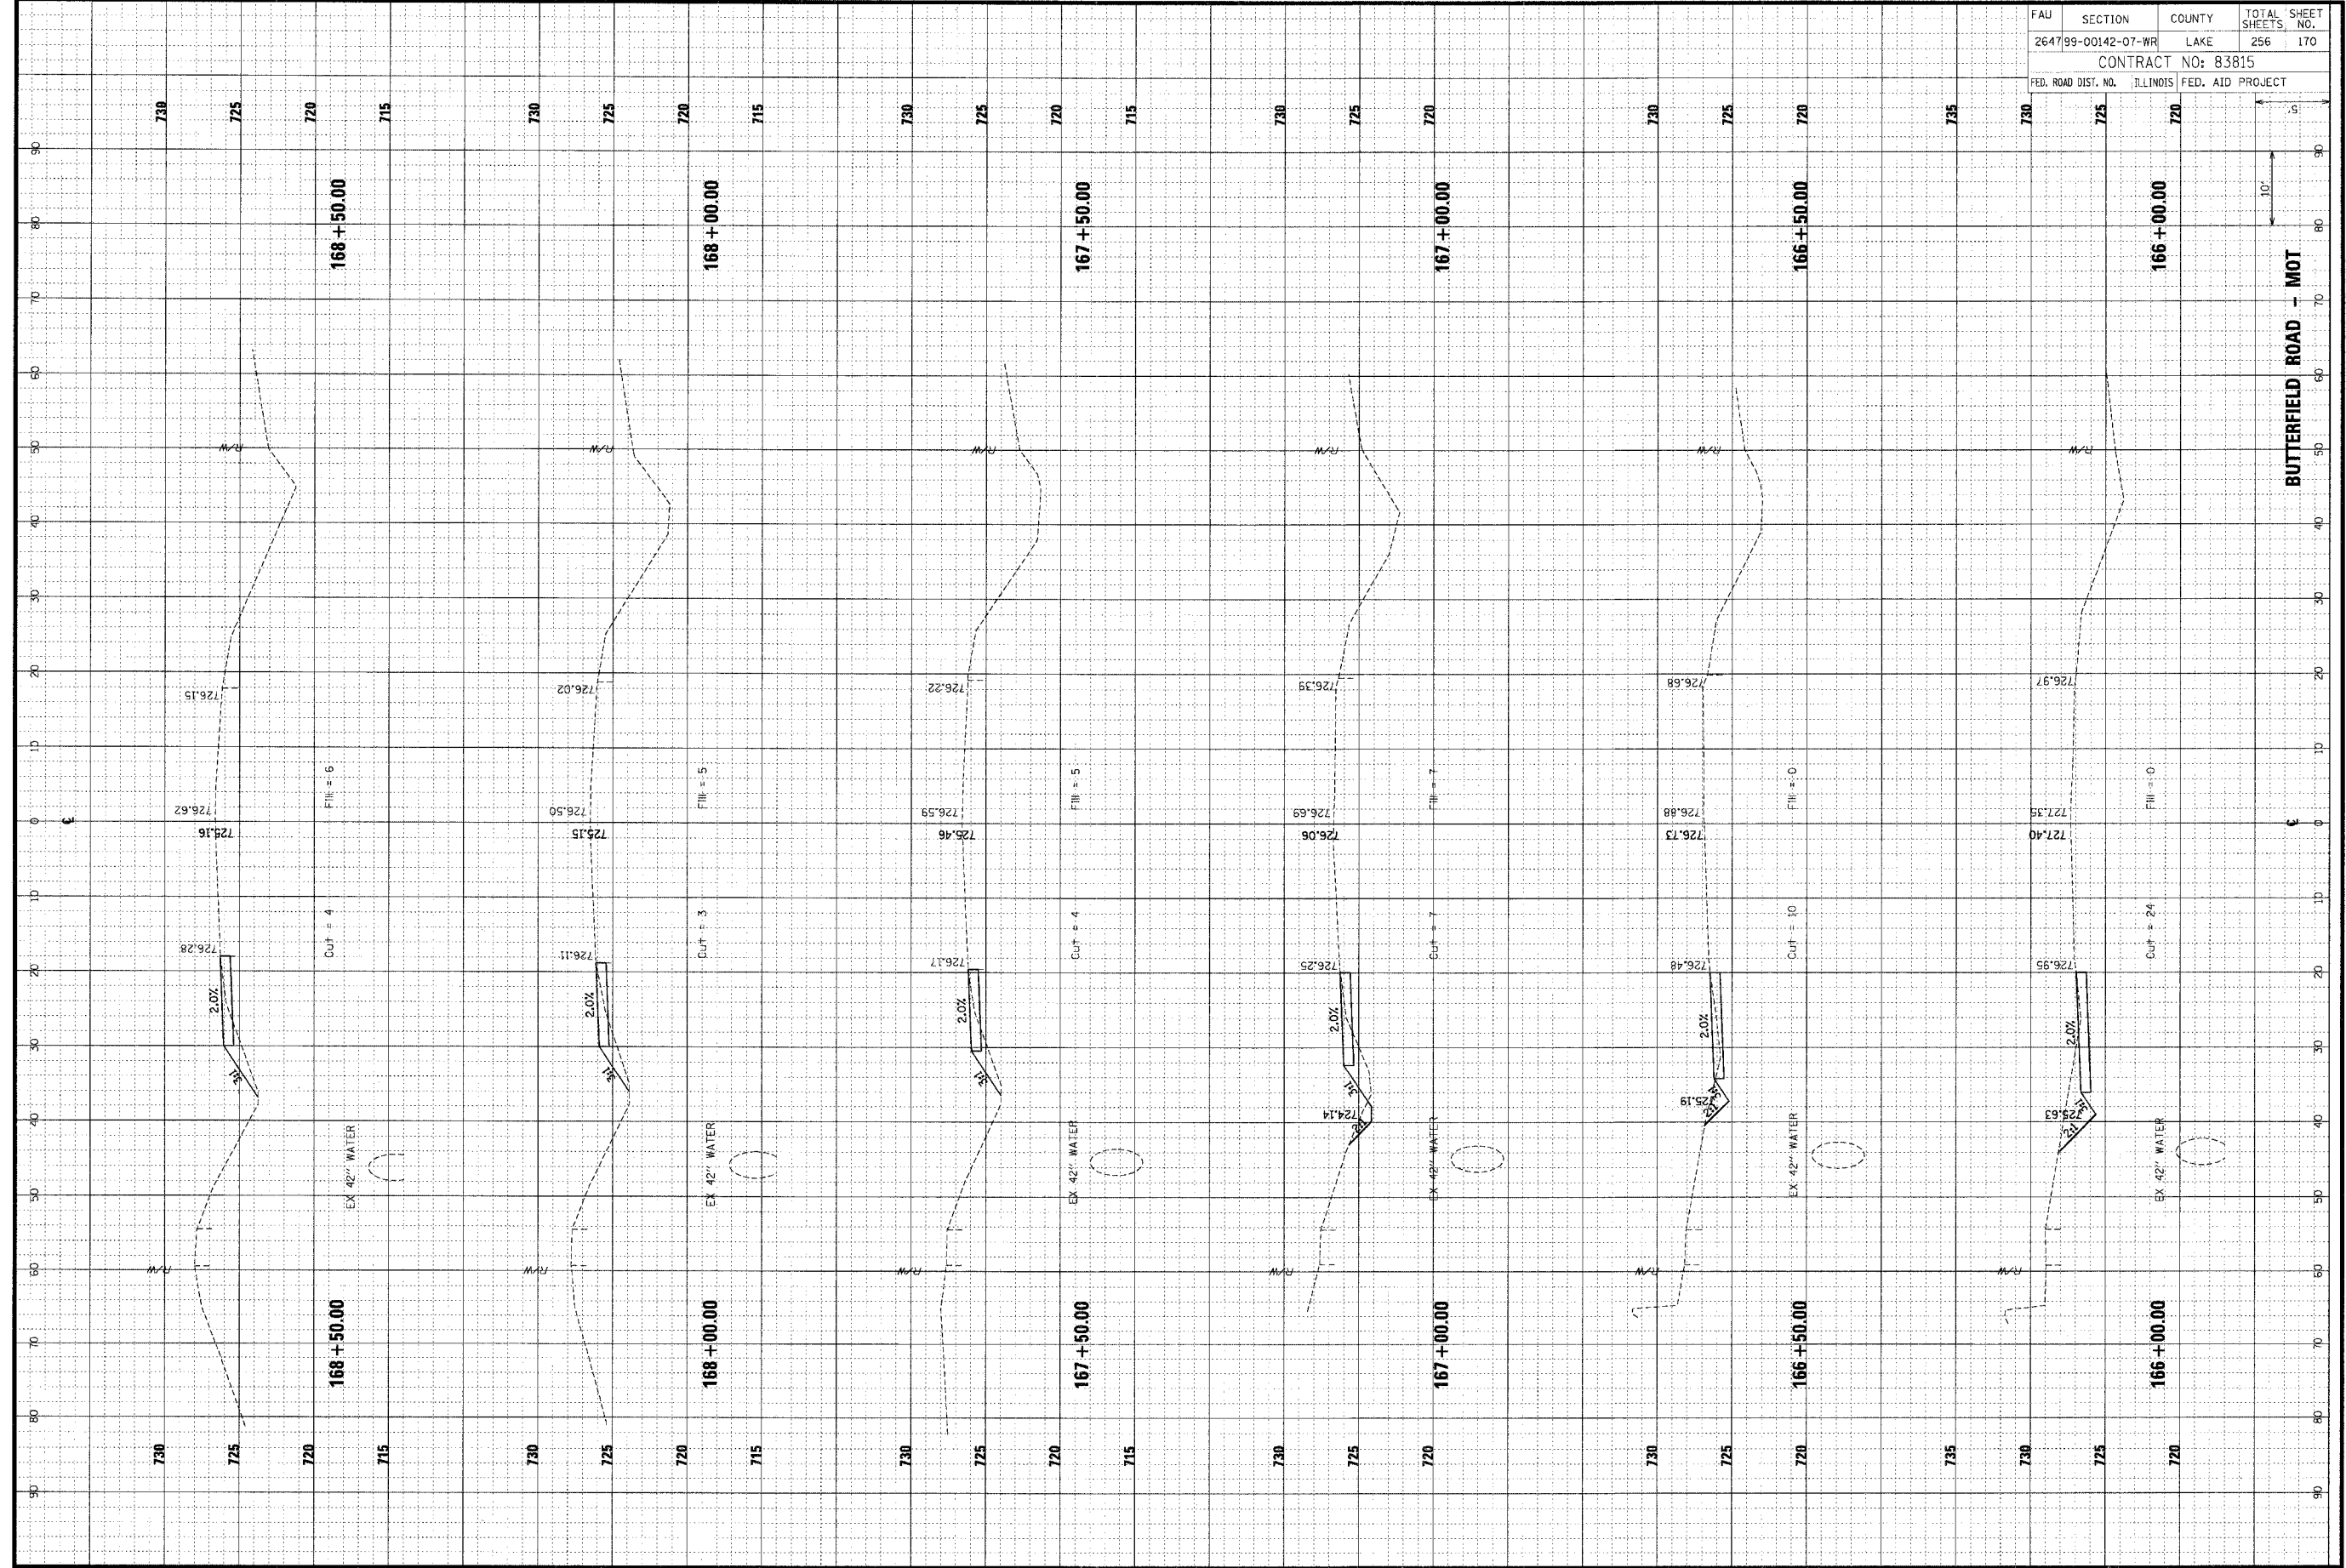

FAU	SECTION	COUNTY	TOTAL SHEETS	SHEET NO.
264799-00142-07-WR		LAKE	256	170
CONTRACT NO: 83815				
FED. ROAD DIST. NO.		ILLINOIS	FED. AID PROJECT	

BUTTERFIELD ROAD - MOT