


| | | |
|-----------------|-----------|------|
| ORIGINAL SURVEY | SUBMITTED | DATE |
| NOTED BOOK | PLOTTED | BY |
| NO. | TEMPORARY | |
| | AREAS | |
| | CHECKED | |
| | AREAS | |
| | CHECKED | |

CHRISTOPHER B. BURKE ENGINEERING LTD.
 9575 West Higgins Road, Suite 600
 Rosemont, Illinois 60018
 (847) 823-0500



| | | |
|-----------------|-----------|------|
| ORIGINAL SURVEY | SUBMITTED | DATE |
| NOTED BOOK | PLOTTED | BY |
| NO. | TEMPORARY | |
| | AREAS | |
| | CHECKED | |
| | AREAS | |
| | CHECKED | |

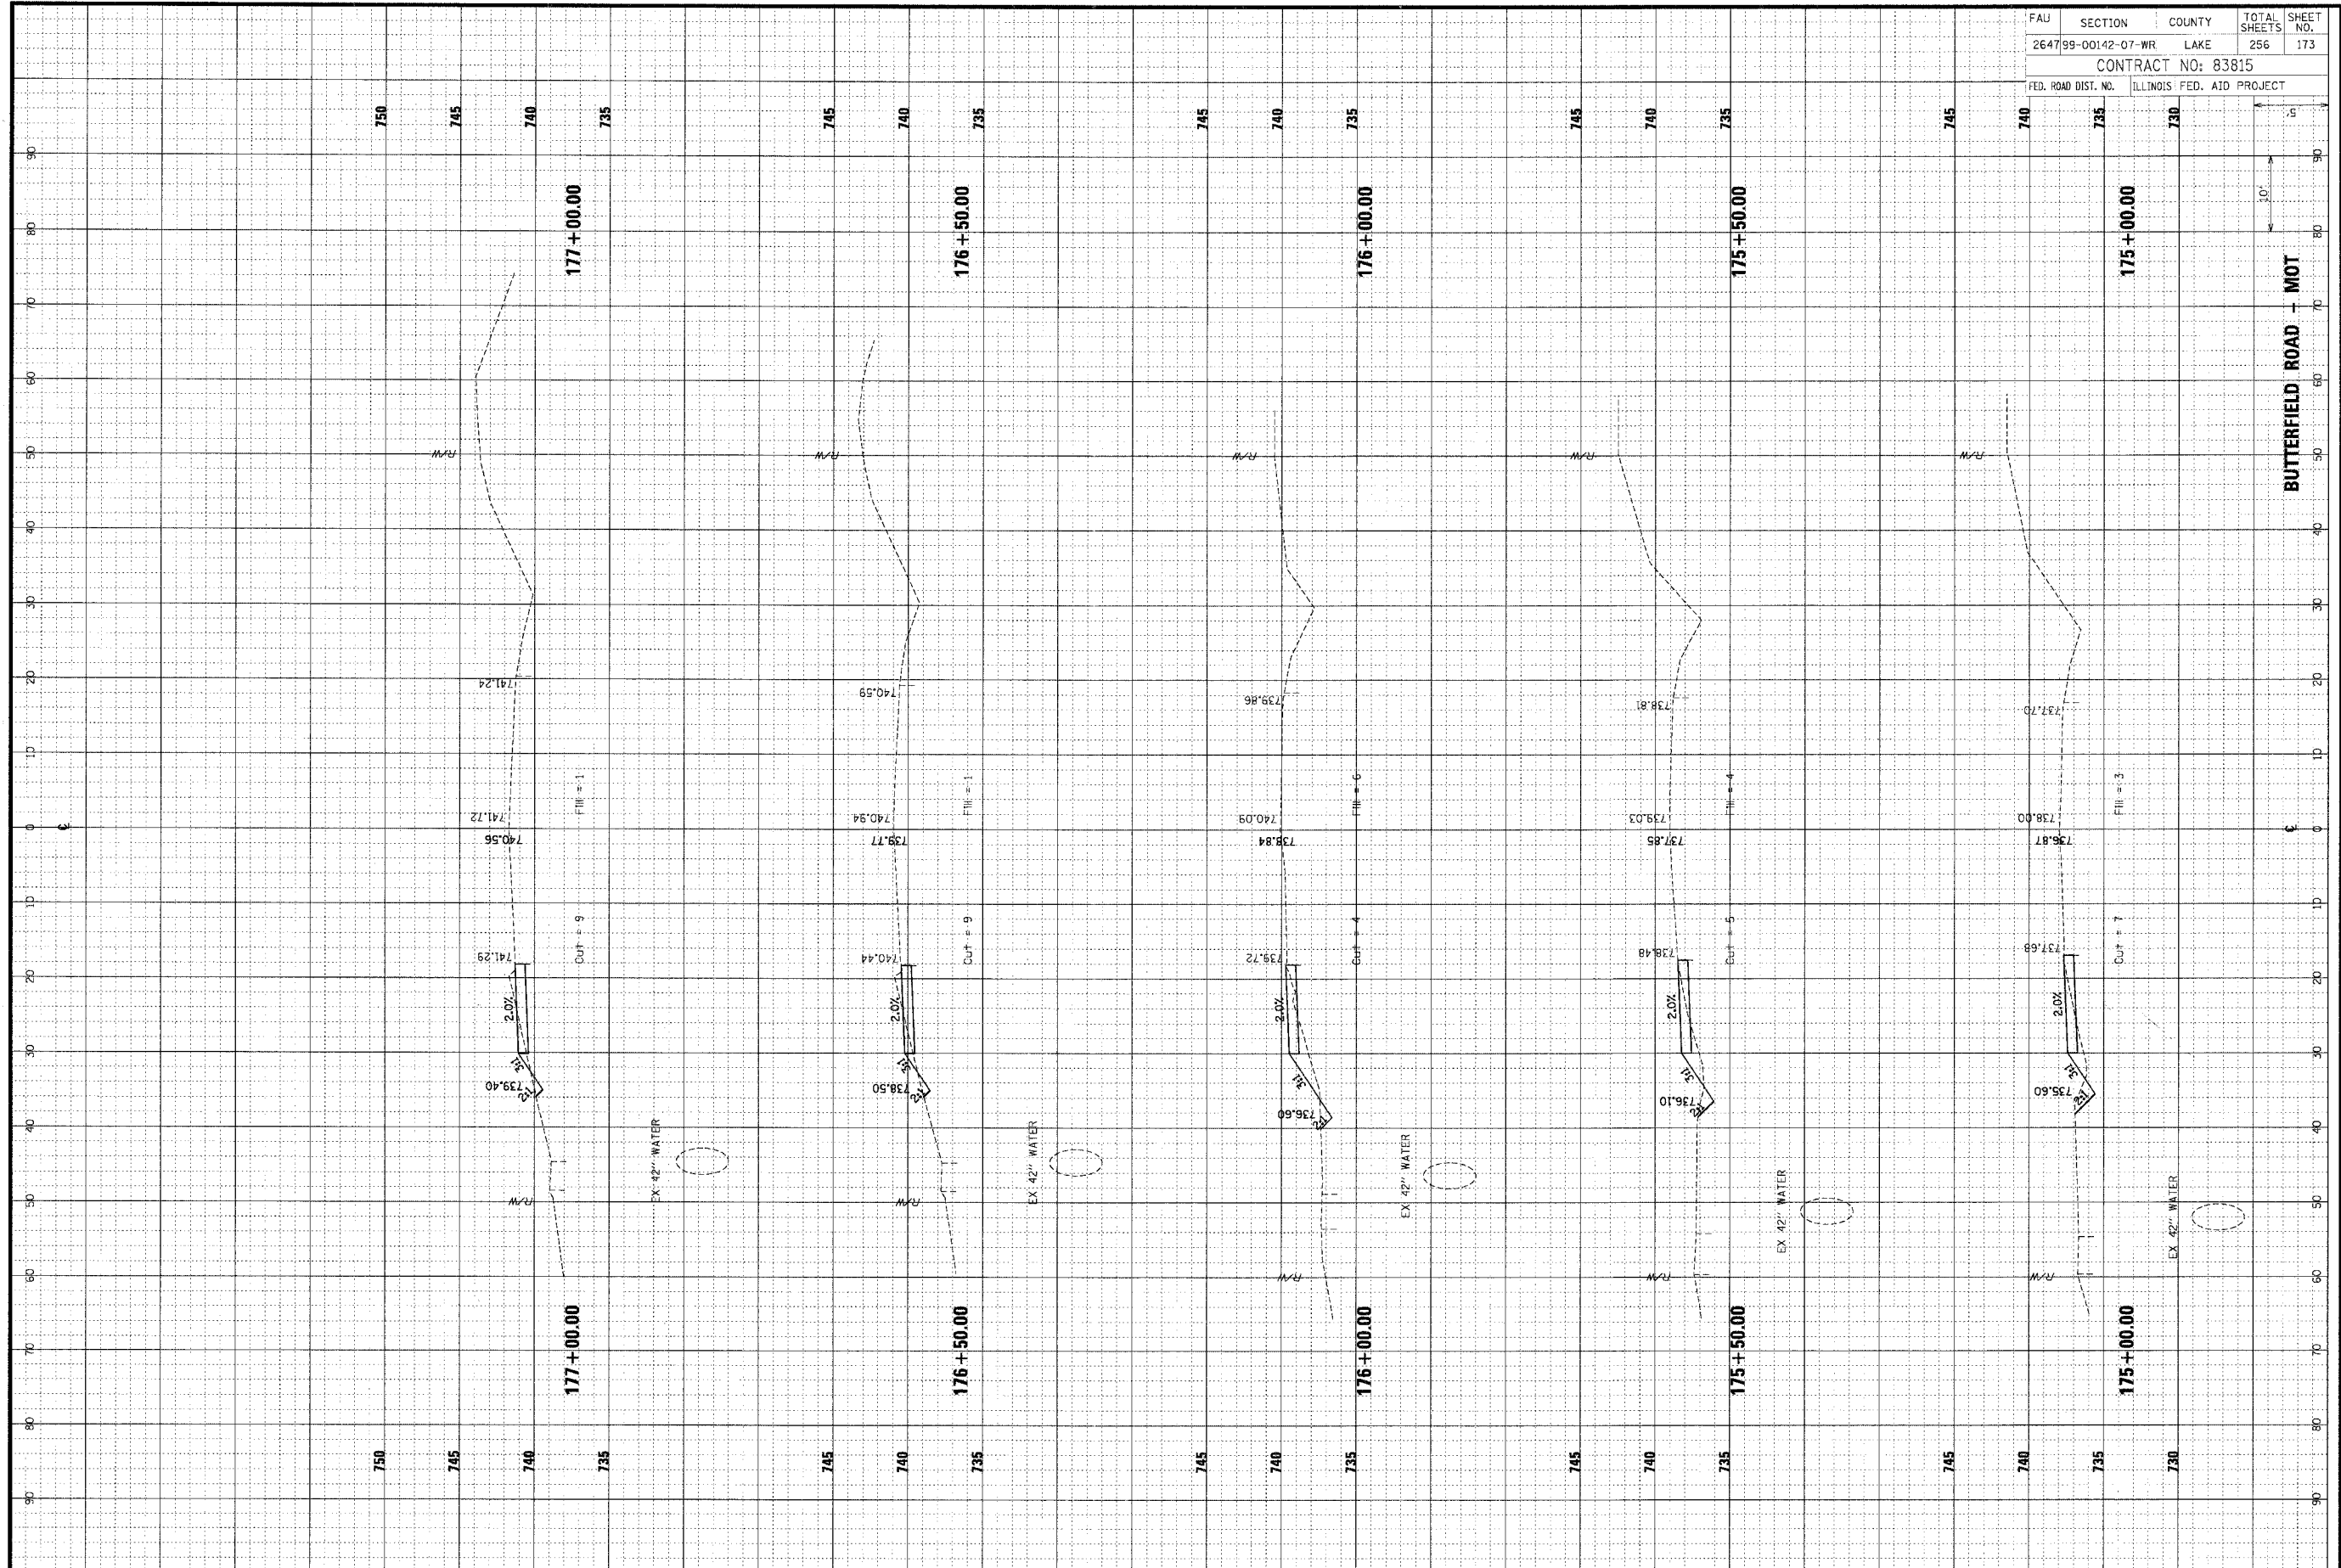

| | | | | |
|---------------------|---------------------------|--------|--------------|-----------|
| FAU | SECTION | COUNTY | TOTAL SHEETS | SHEET NO. |
| 264799-00142-07-WR | LAKE | | 256 | 173 |
| CONTRACT NO: 83815 | | | | |
| FED. ROAD DIST. NO. | ILLINOIS FED. AID PROJECT | | | |