


ORIGINAL SURVEY PLOTTED TEMPLATE AREAS CHECKED
 NO. _____ BY _____ DATE _____
 FIRM SURVEY PLOTTED TEMPLATE AREAS CHECKED
 NO. _____ BY _____ DATE _____

CHRISTOPHER B. BURKE ENGINEERING LTD.
 9575 West Higgins Road, Suite 600
 Rosemont, Illinois 60018
 (847) 823-0500



ORIGINAL SURVEY PLOTTED TEMPLATE AREAS CHECKED
 NO. _____ BY _____ DATE _____
 FIRM SURVEY PLOTTED TEMPLATE AREAS CHECKED
 NO. _____ BY _____ DATE _____

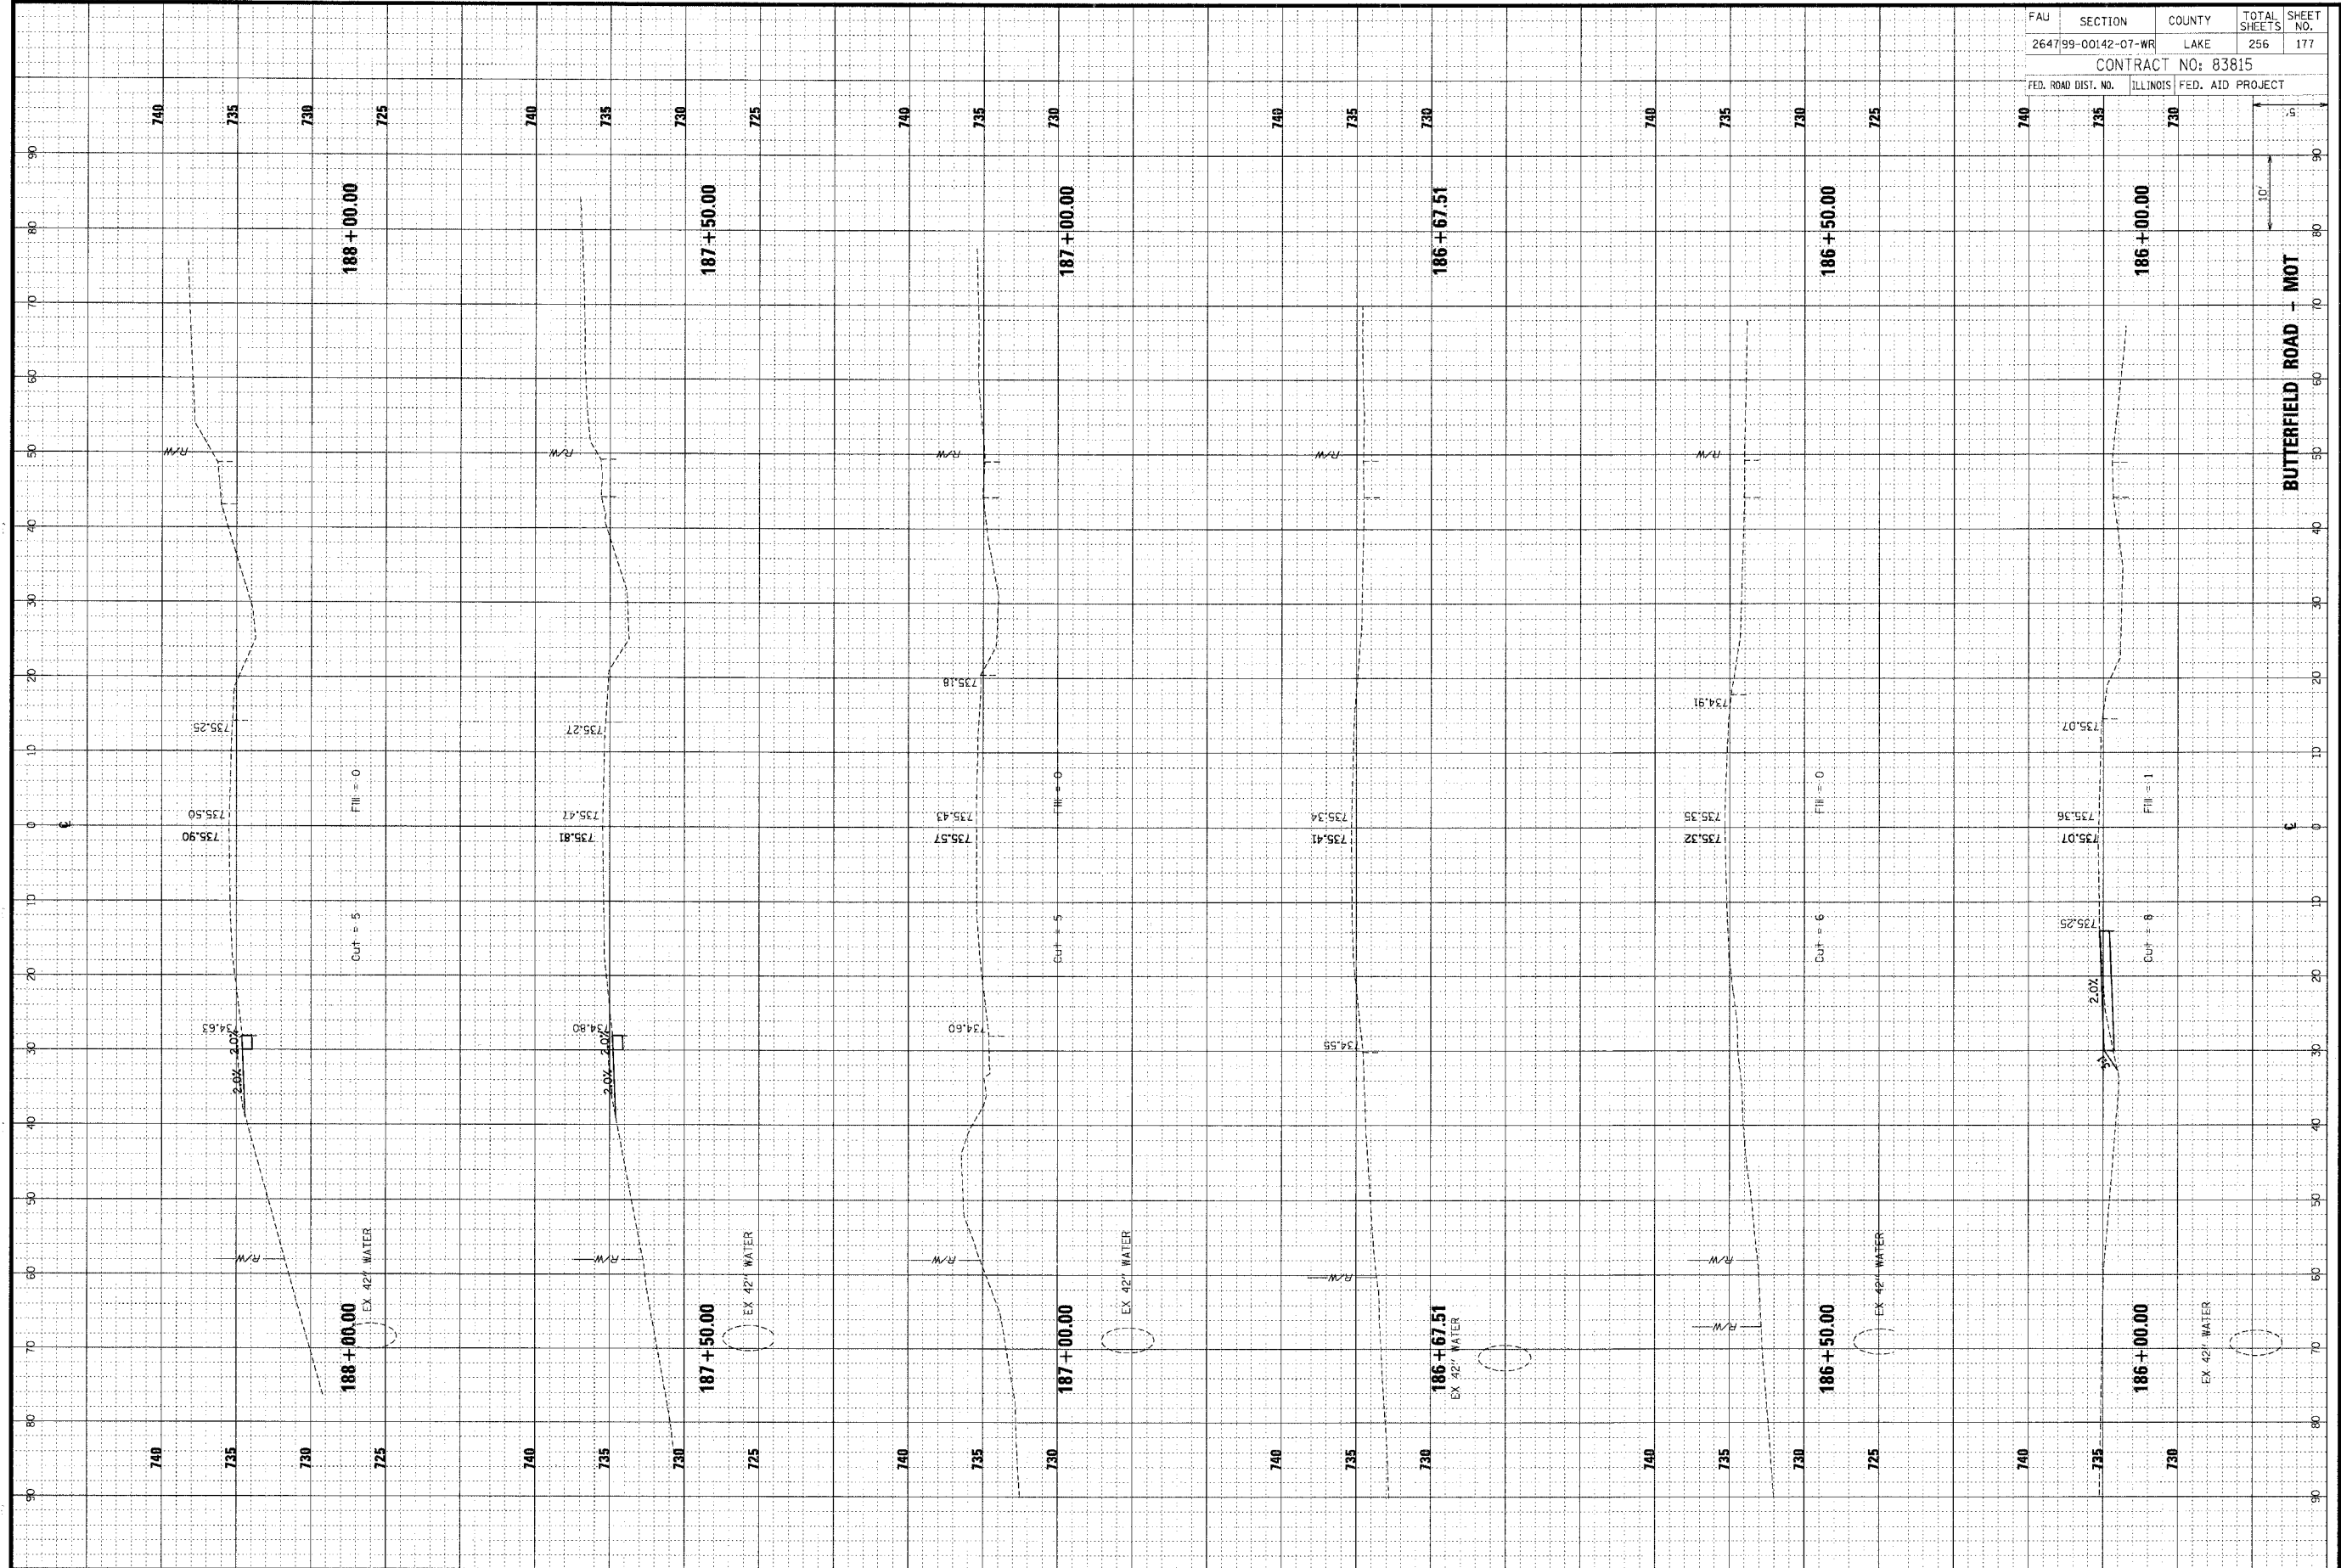

| | | | | |
|---------------------|----------|------------------|--------------|-----------|
| FAU | SECTION | COUNTY | TOTAL SHEETS | SHEET NO. |
| 264799-00142-07-WR | LAKE | 256 | 177 | |
| CONTRACT NO: 83815 | | | | |
| FED. ROAD DIST. NO. | ILLINOIS | FED. AID PROJECT | | |