


ORIGINAL SURVEY NOTE BOOK NO. _____ BY _____ DATE _____
 SURVEYED BY _____
 CHECKED BY _____
 DATE _____

CHRISTOPHER B. BURKE ENGINEERING LTD.
 9575 West Higgins Road, Suite 600
 Rosemont, Illinois 60018
 (847) 823-0500



FINAL SURVEY NOTE BOOK NO. _____ BY _____ DATE _____
 SURVEYED BY _____
 CHECKED BY _____
 DATE _____

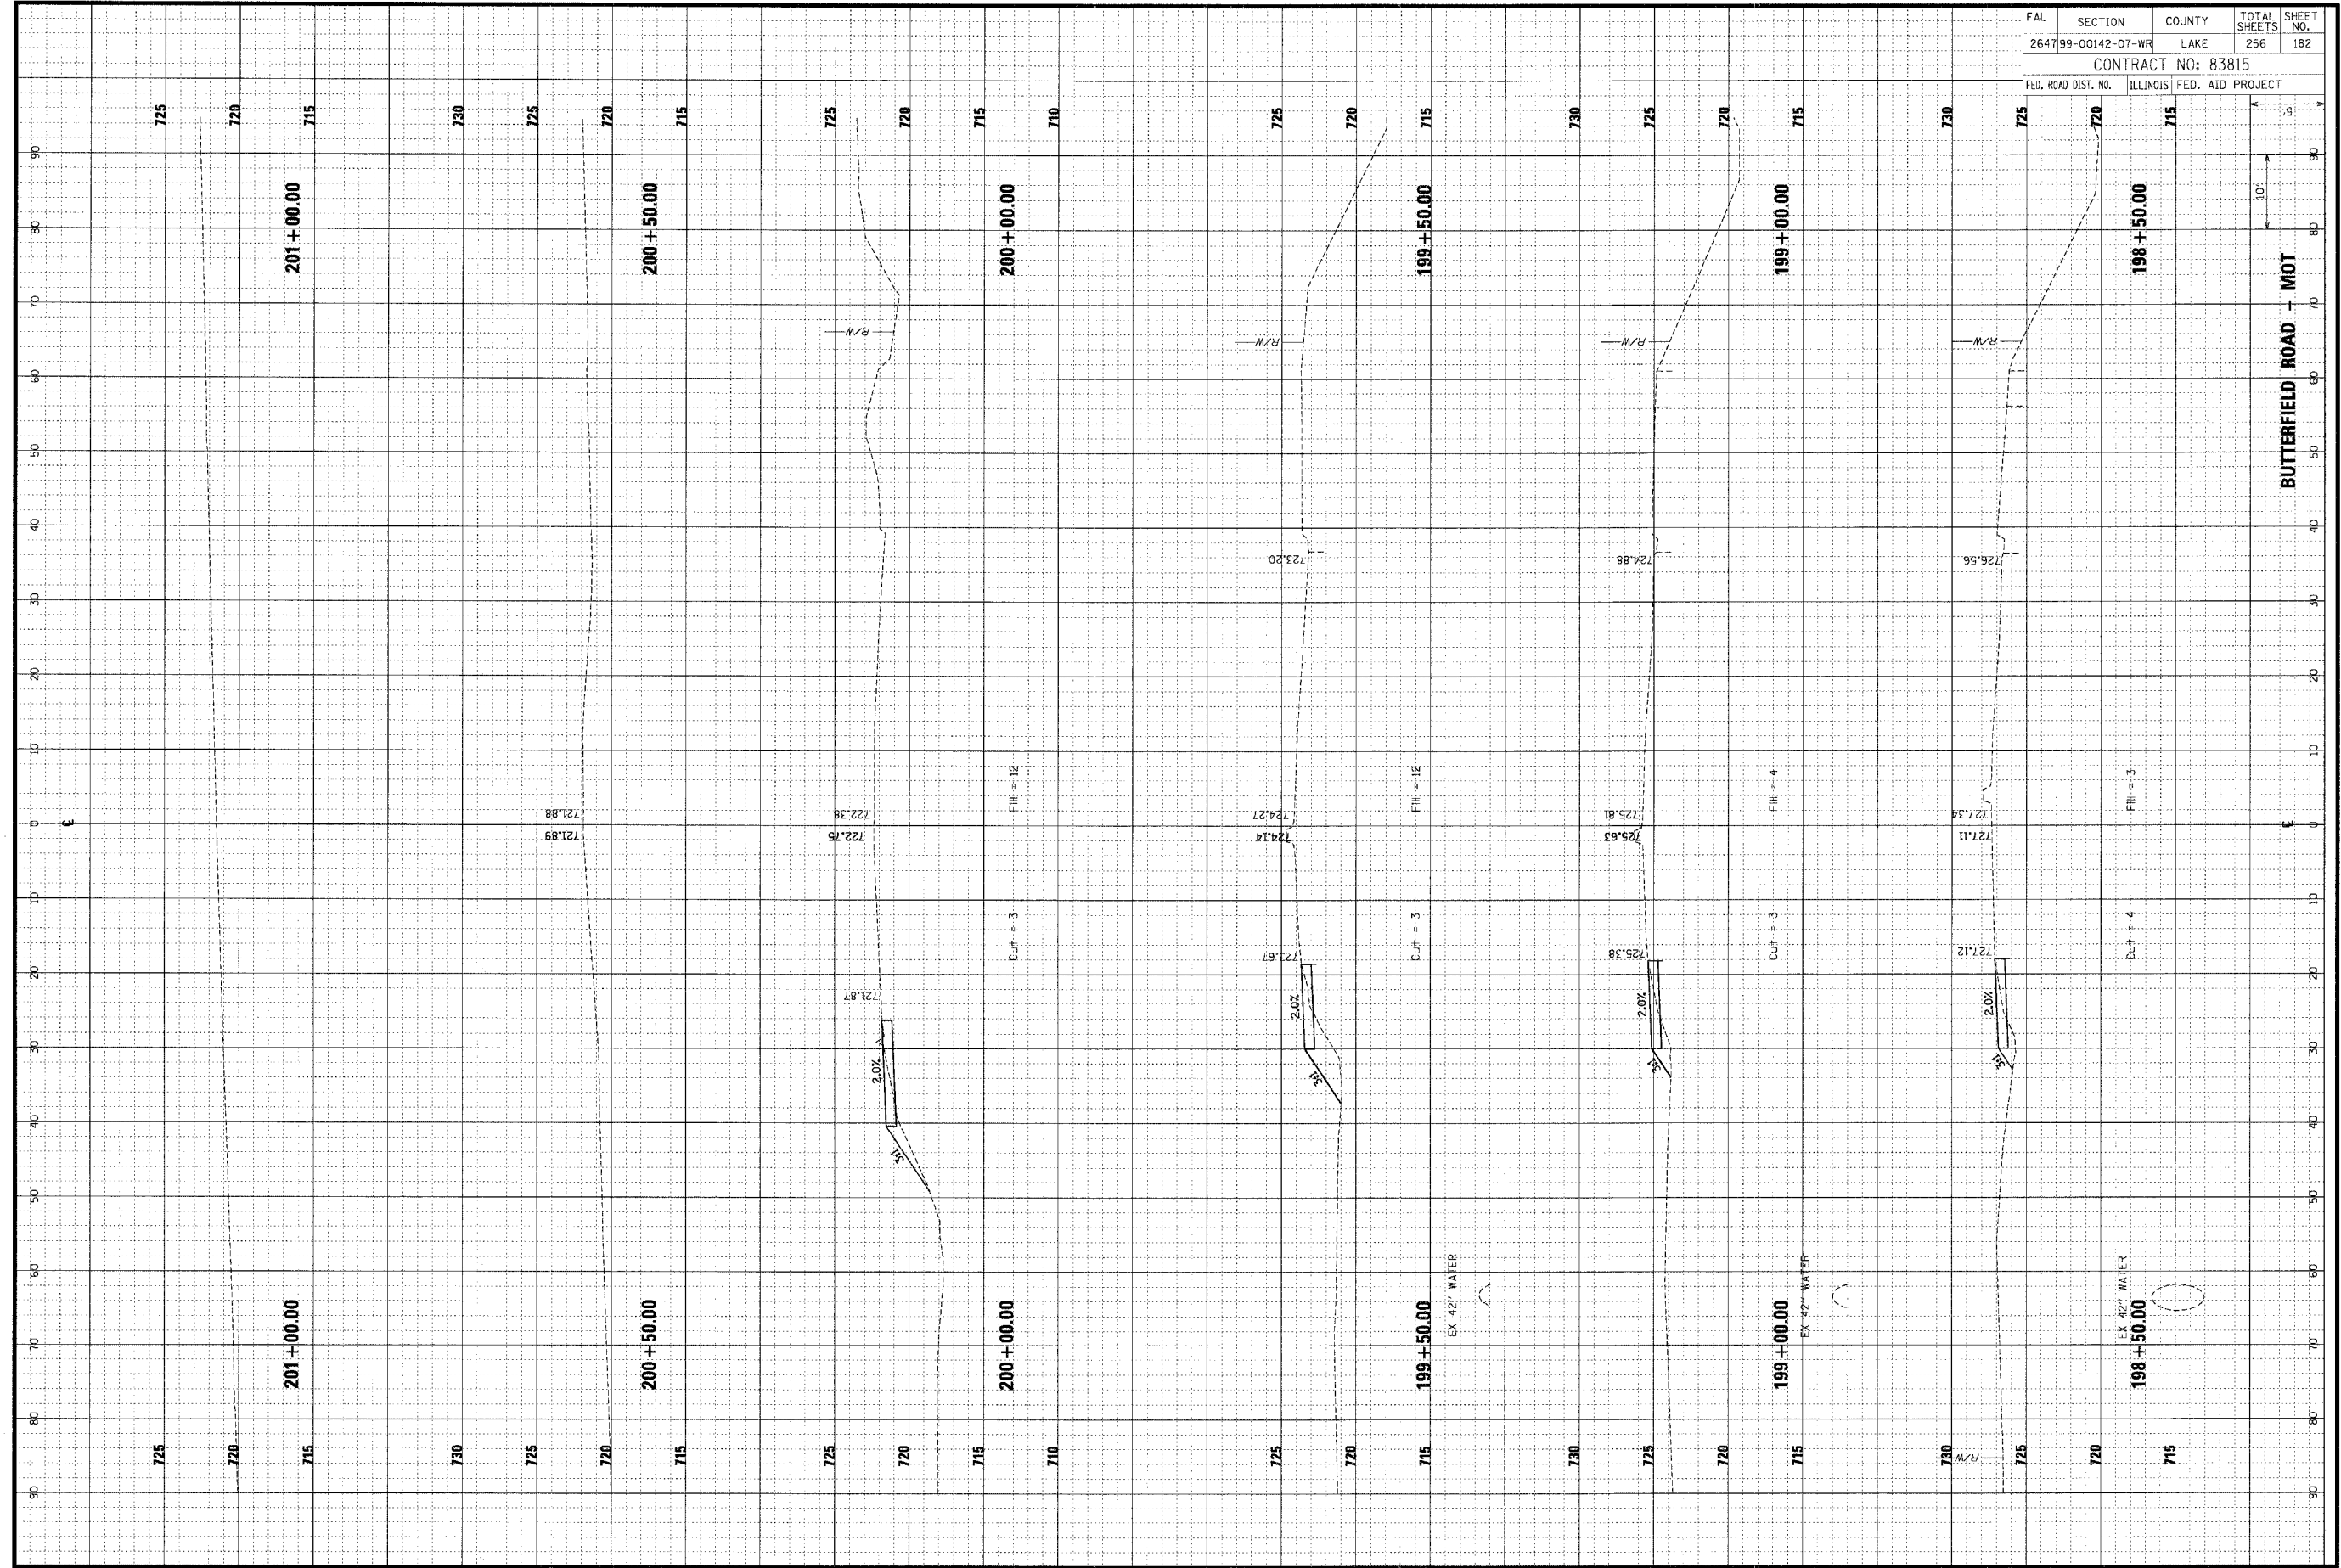

FAU	SECTION	COUNTY	TOTAL SHEETS	SHEET NO.
264799-00142-07-WR	LAKE		256	182
CONTRACT NO: 83815				
FED. ROAD DIST. NO.	ILLINOIS	FED. AID PROJECT		