


ORIGINAL SURVEYED BY DATE
 SURVEY TEMPLATE
 NOTE BOOK AREAS CHECKED

FINAL SURVEYED BY DATE
 SURVEY TEMPLATE
 NOTE BOOK AREAS CHECKED

CHRISTOPHER B. BURKE ENGINEERING LTD.
 9575 West Higgins Road, Suite 600
 Rosemont, Illinois 60018
 (847) 823-0500

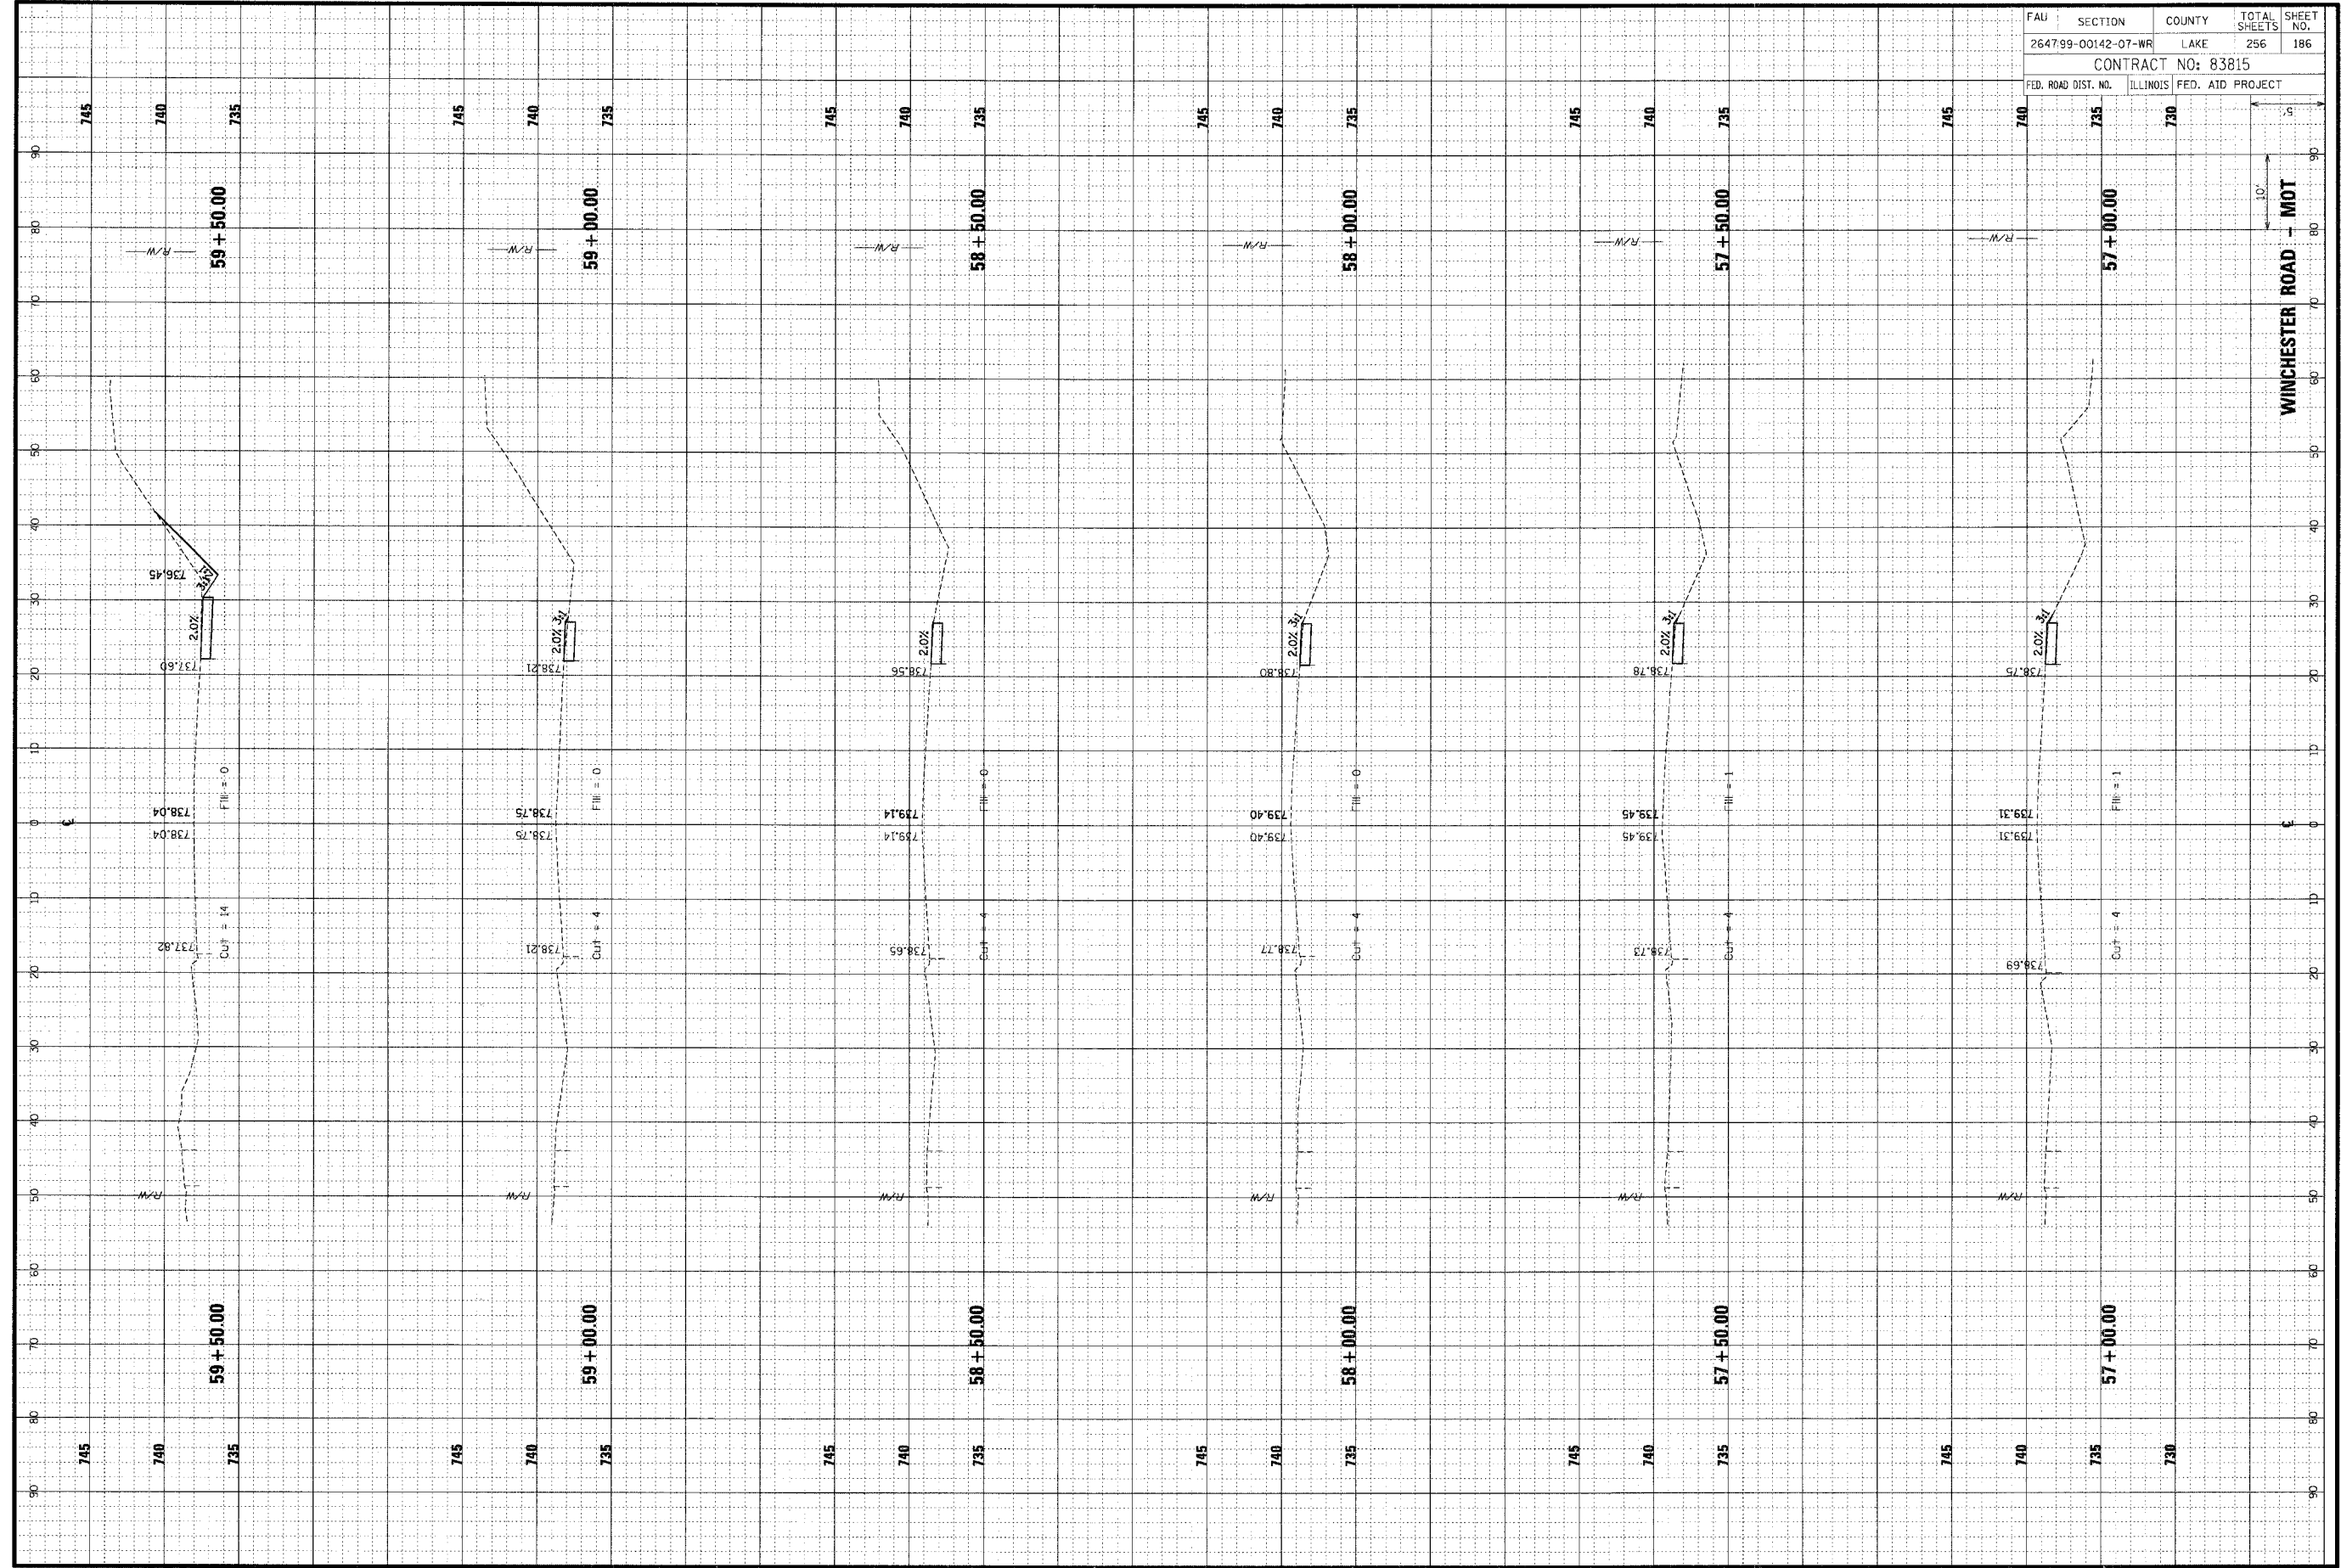

FAU	SECTION	COUNTY	TOTAL SHEETS	SHEET NO.
264799-00142-07-WR	LAKE	256	186	
CONTRACT NO: 83815				
FED. ROAD DIST. NO.	ILLINOIS	FED. AID PROJECT		