


ORIGINAL SUBMITTAL DATE  
 NO. DATE  
 SURVEYED BY  
 CHECKED BY  
 DATE  
 FINAL SURVEY DATE  
 NOTE BOOK NO.  
 TEMPLATE NO.  
 AREAS CHECKED

**CB**  
**CHRISTOPHER B. BURKE** ENGINEERING LTD.  
 9575 West Higgins Road, Suite 600  
 Rosemont, Illinois 60018  
 (847) 823-0500

ORIGINAL SUBMITTAL DATE  
 NO. DATE  
 SURVEYED BY  
 CHECKED BY  
 DATE  
 FINAL SURVEY DATE  
 NOTE BOOK NO.  
 TEMPLATE NO.  
 AREAS CHECKED

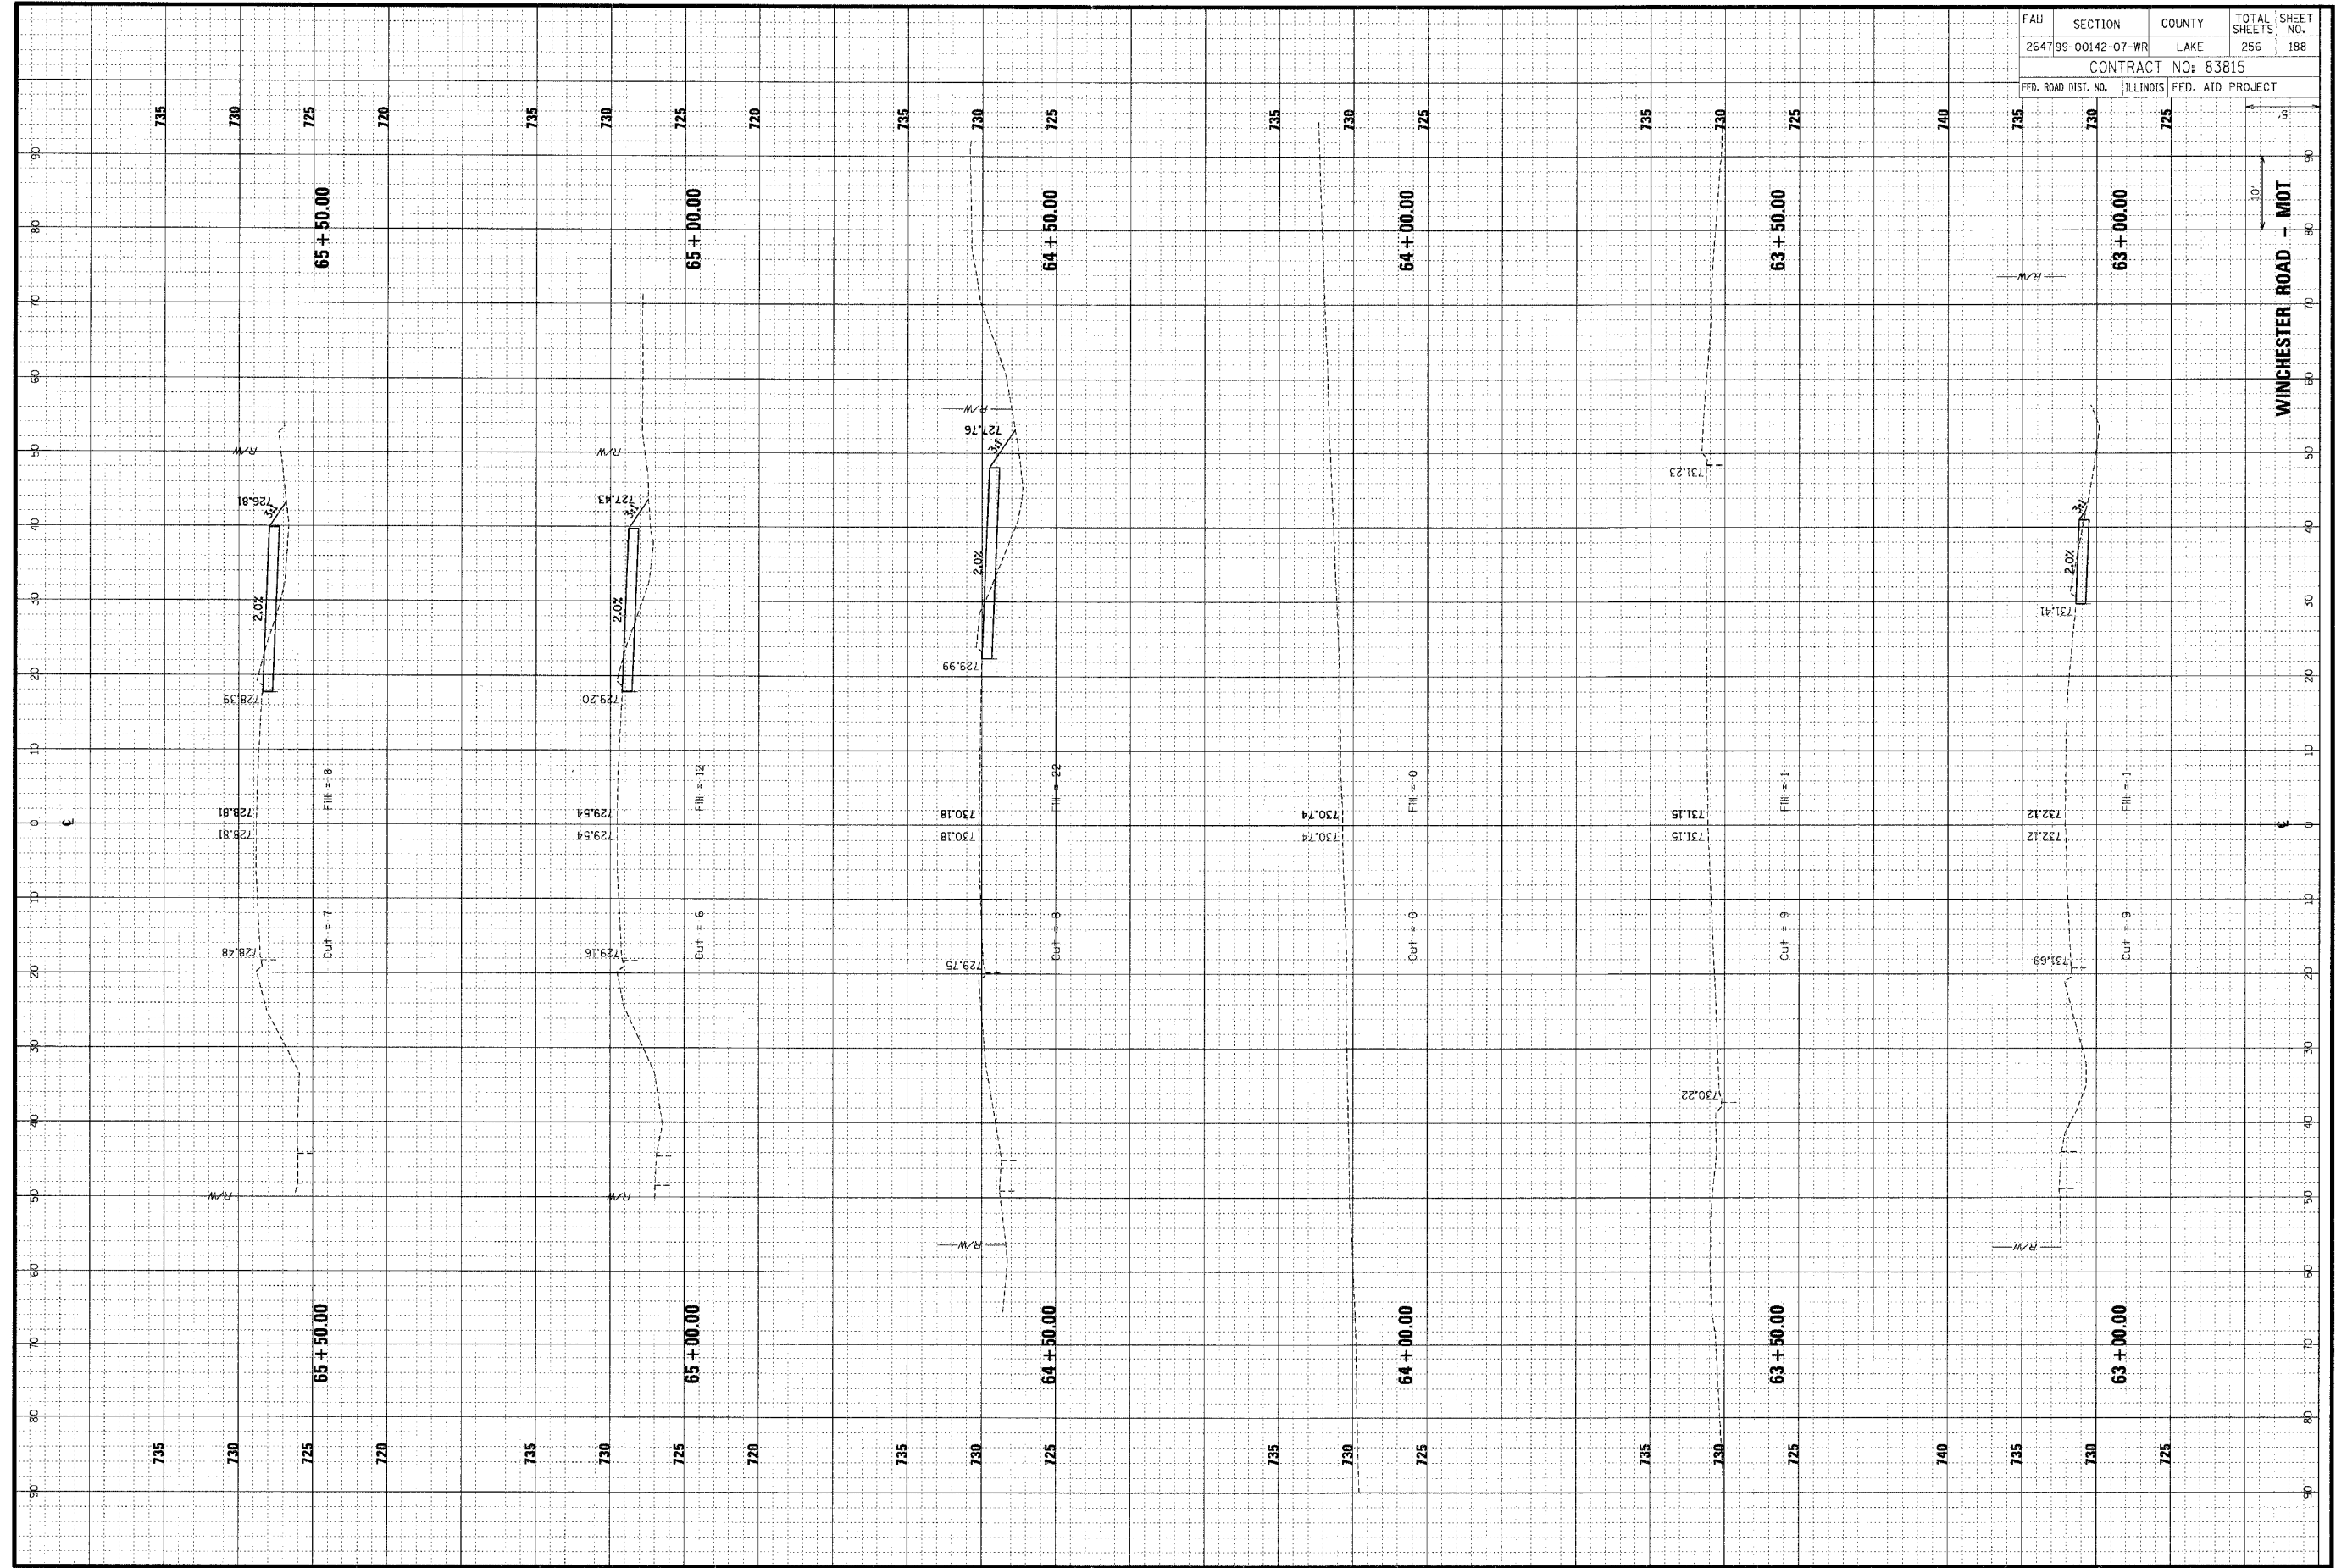

FBI	SECTION	COUNTY	TOTAL SHEETS	SHEET NO.
264799-00142-07-WR	LAKE	ILLINOIS	256	188
CONTRACT NO: 83815				
FED. ROAD DIST. NO.	ILLINOIS	FED. AID PROJECT		