


**CHRISTOPHER B. BURKE ENGINEERING LTD.**  
 5575 West Higgins Road, Suite 600  
 Rosemont, Illinois 60018  
 (847) 823-0500



ORIGINAL	SHEET	DATE
SUBMIT	PLOTTED	
NOTE BOOK	TEMPLATE	
NO.	AREAS CHECKED	

FINAL	SHEET	DATE
SUBMIT	PLOTTED	
NOTE BOOK	TEMPLATE	
NO.	AREAS CHECKED	

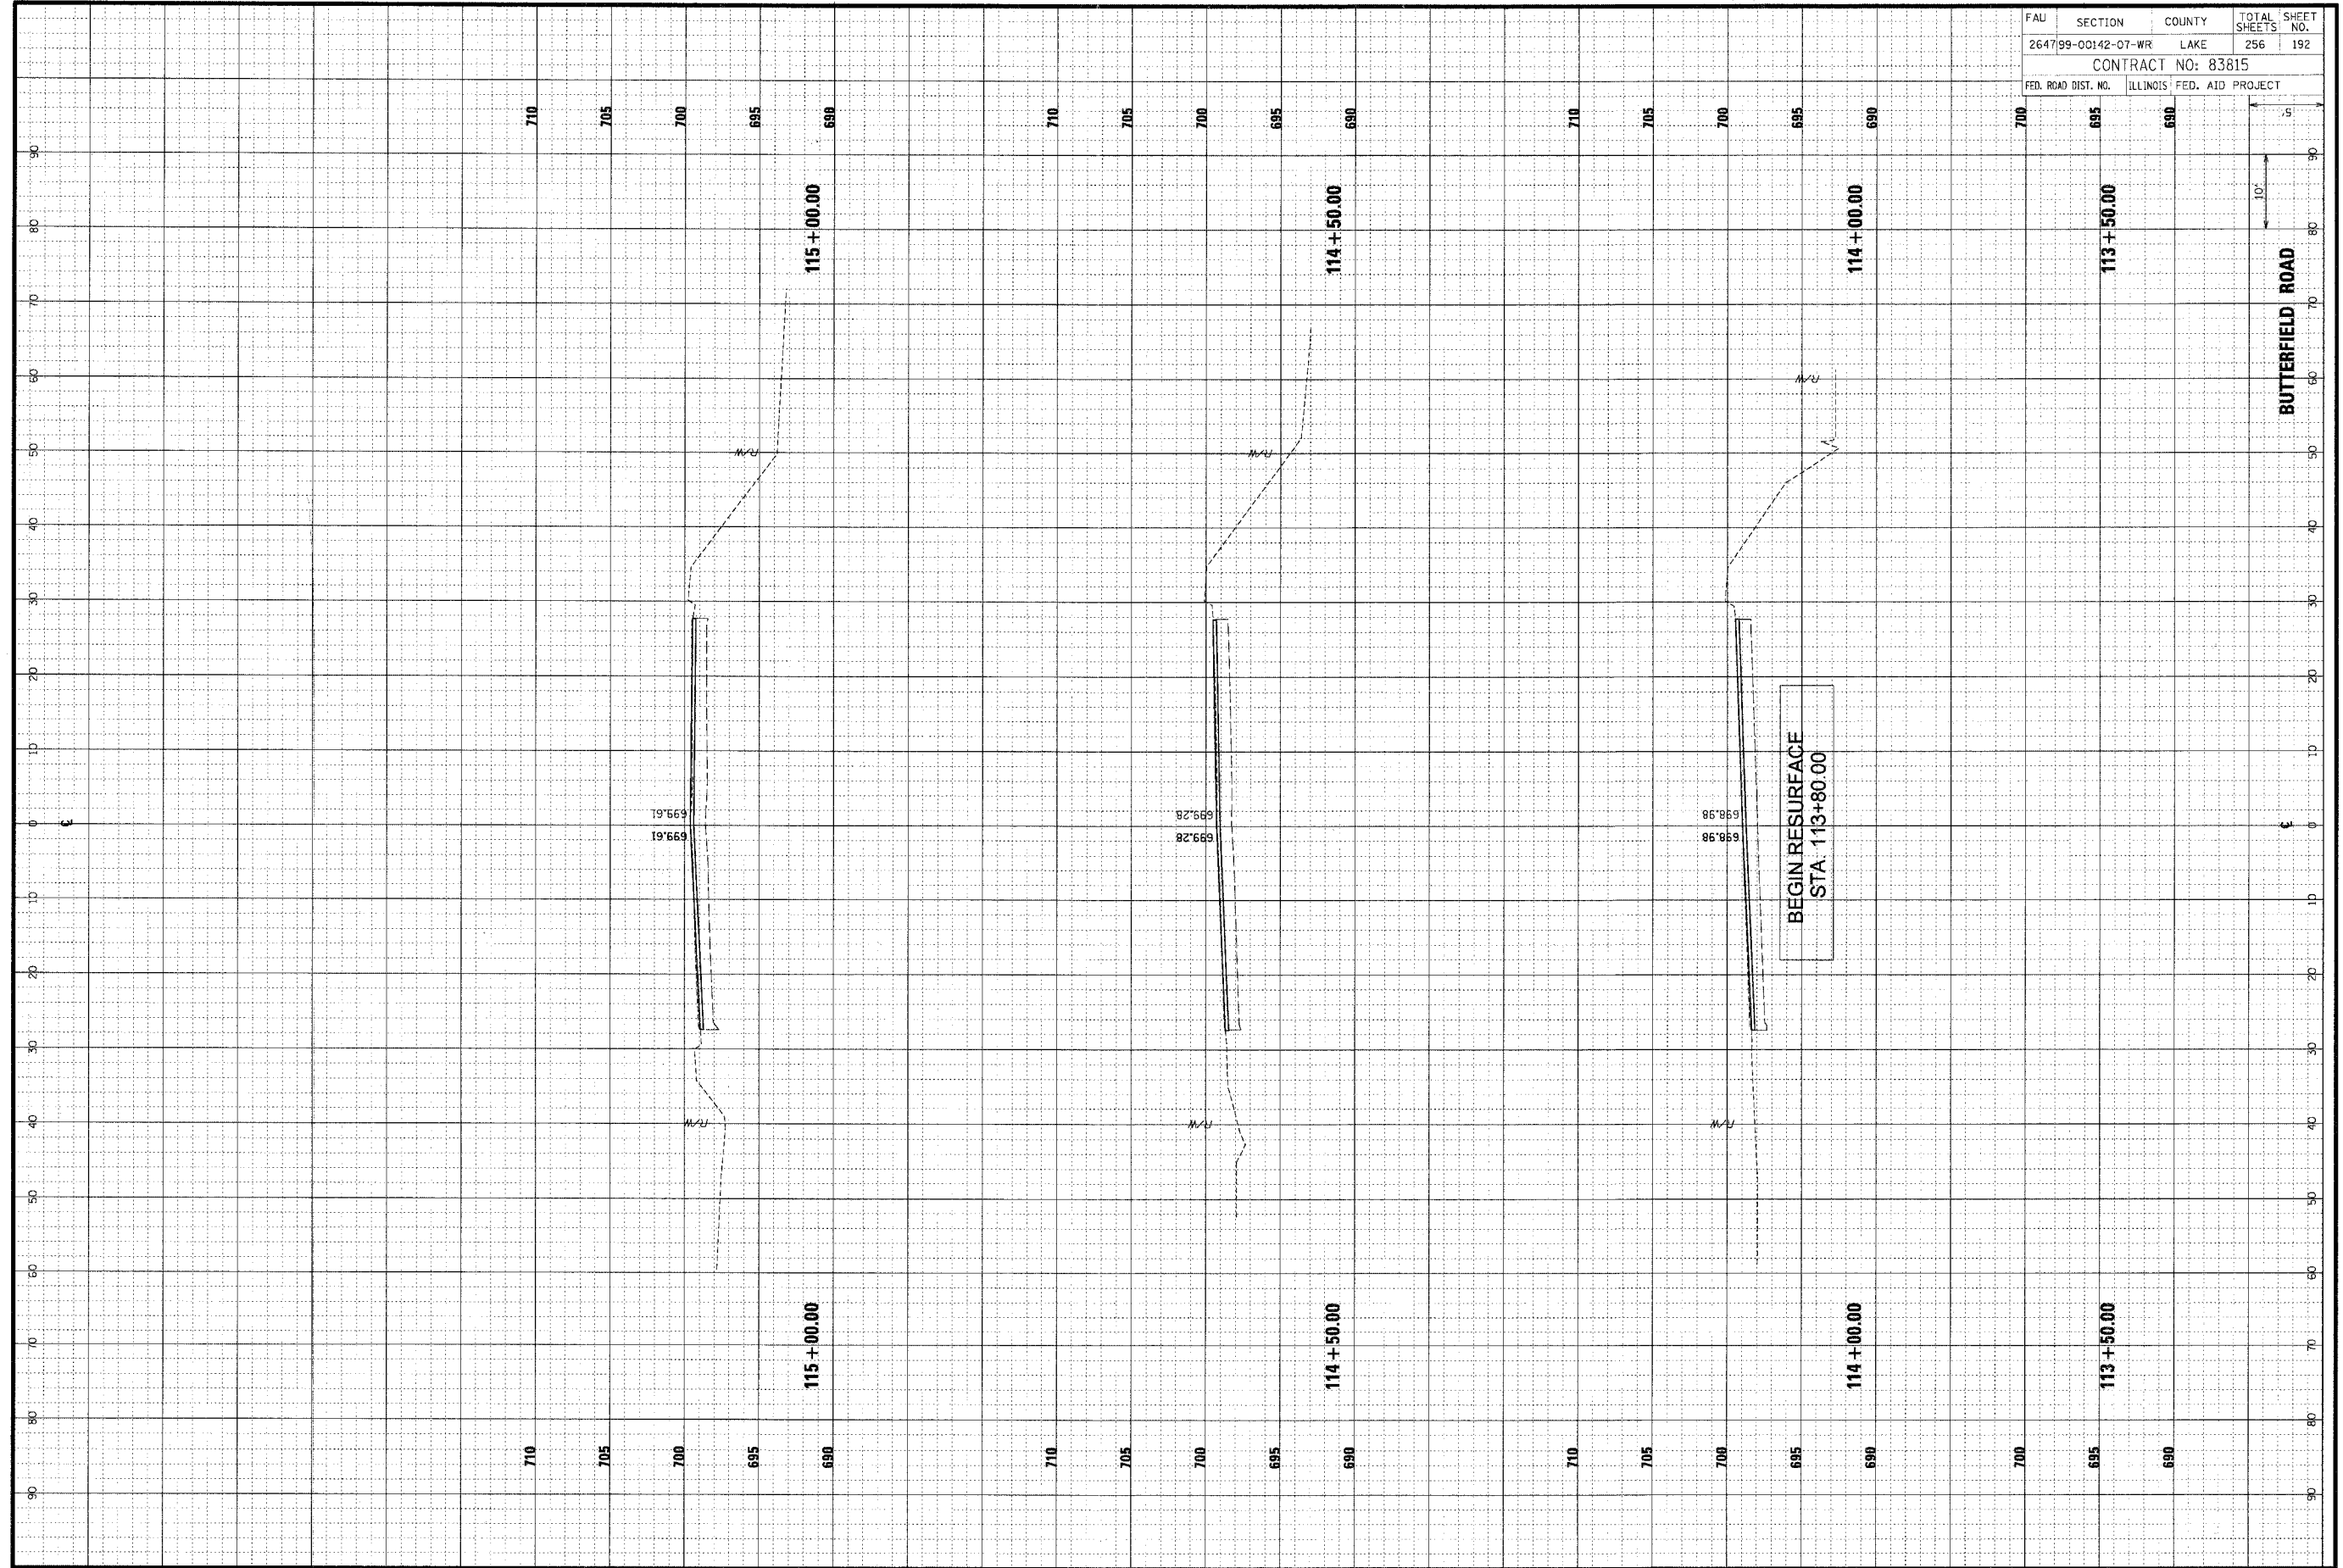

FAL	SECTION	COUNTY	TOTAL SHEETS	SHEET NO.
264799-00142-07-WR	LAKE		256	192
CONTRACT NO: 83815				
FED. ROAD DIST. NO.	ILLINOIS	FED. AID PROJECT		