


**CHRISTOPHER B. BURKE ENGINEERING LTD.**  
 9575 West Higgins Road, Suite 600  
 Rosemont, Illinois 60018  
 (847) 823-0500



ORIGINAL SURVEY	DATE
SURVEYED	BY
NOTED	BY
AREAS CHECKED	DATE
NO.	

ORIGINAL SURVEY	DATE
SURVEYED	BY
NOTED	BY
AREAS CHECKED	DATE
NO.	

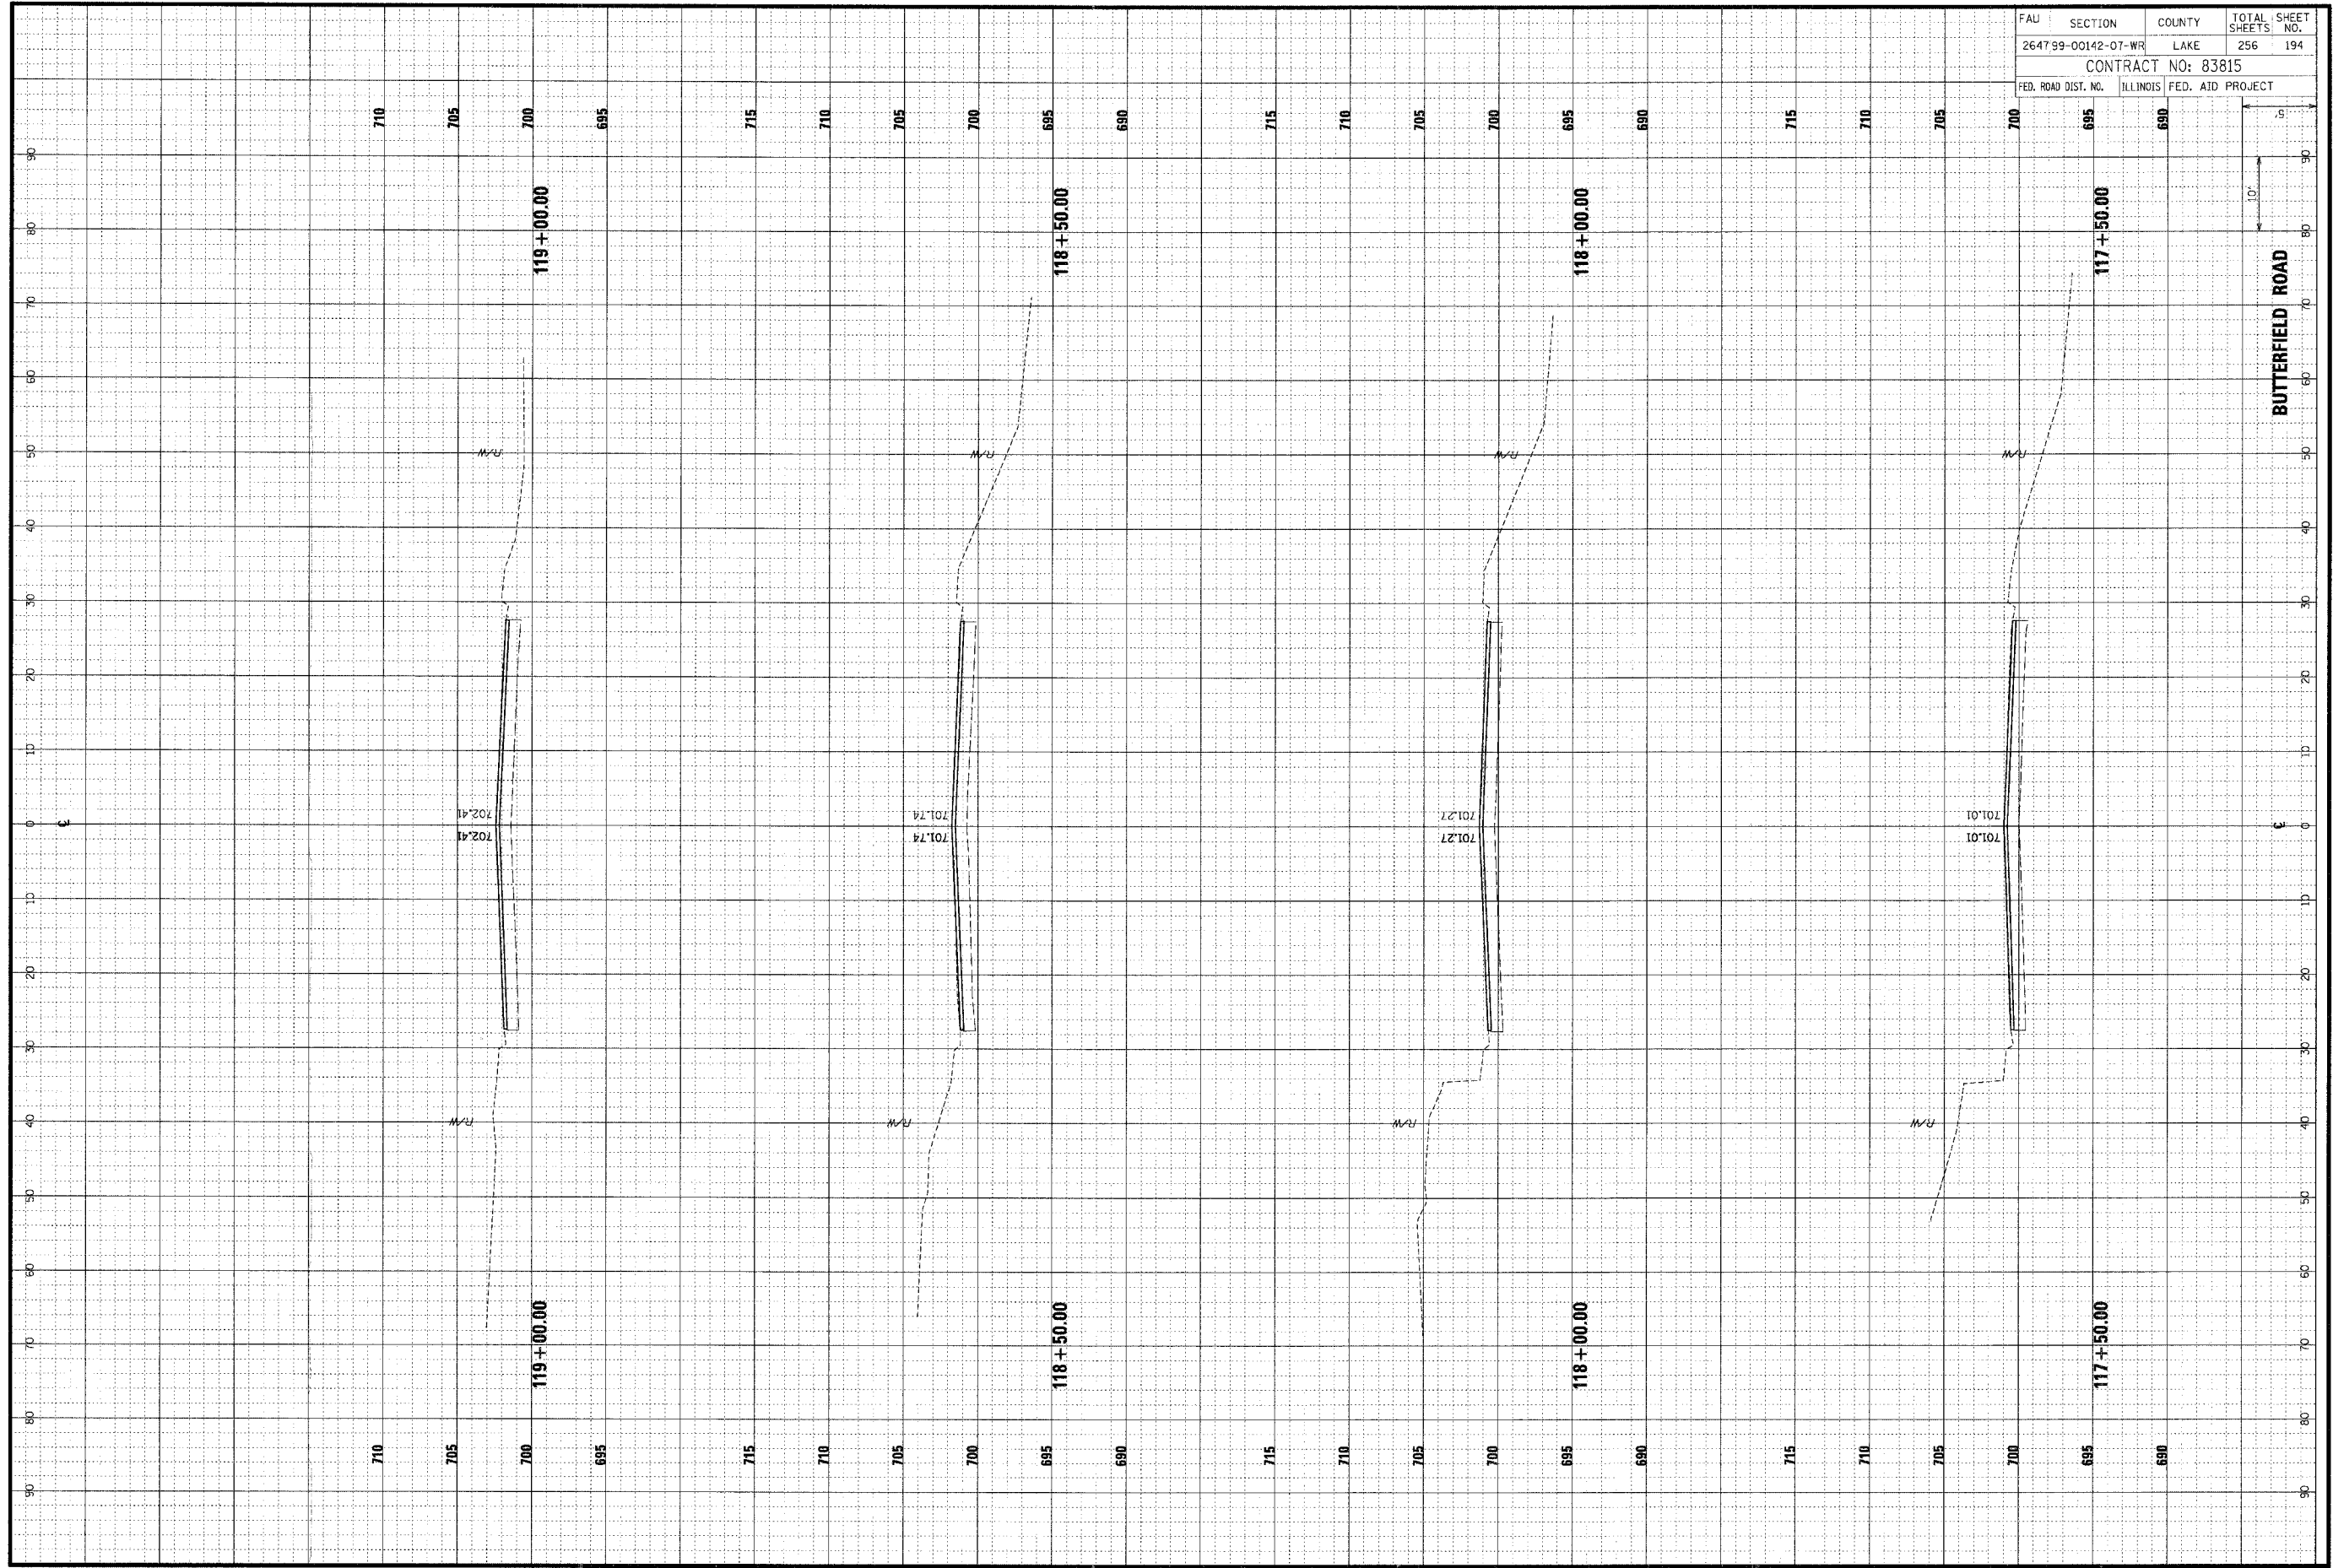

FAD	SECTION	COUNTY	TOTAL SHEETS	SHEET NO.
264799-00142-07-WR		LAKE	256	194
CONTRACT NO: 83815				
FED. ROAD DIST. NO.	ILLINOIS	FED. AID PROJECT		