


ORIGINAL SURVEY	DATE	BY
SURVEYED		
PLOTTED		
ROUTE BOOK		
AREAS CHECKED		

CHRISTOPHER B. BURKE ENGINEERING LTD.
 9575 West Higgins Road, Suite 600
 Rosemont, Illinois 60018
 (847) 823-0500

FIBL SURVEY	DATE
SURVEYED	
PLOTTED	
ROUTE BOOK	
AREAS CHECKED	

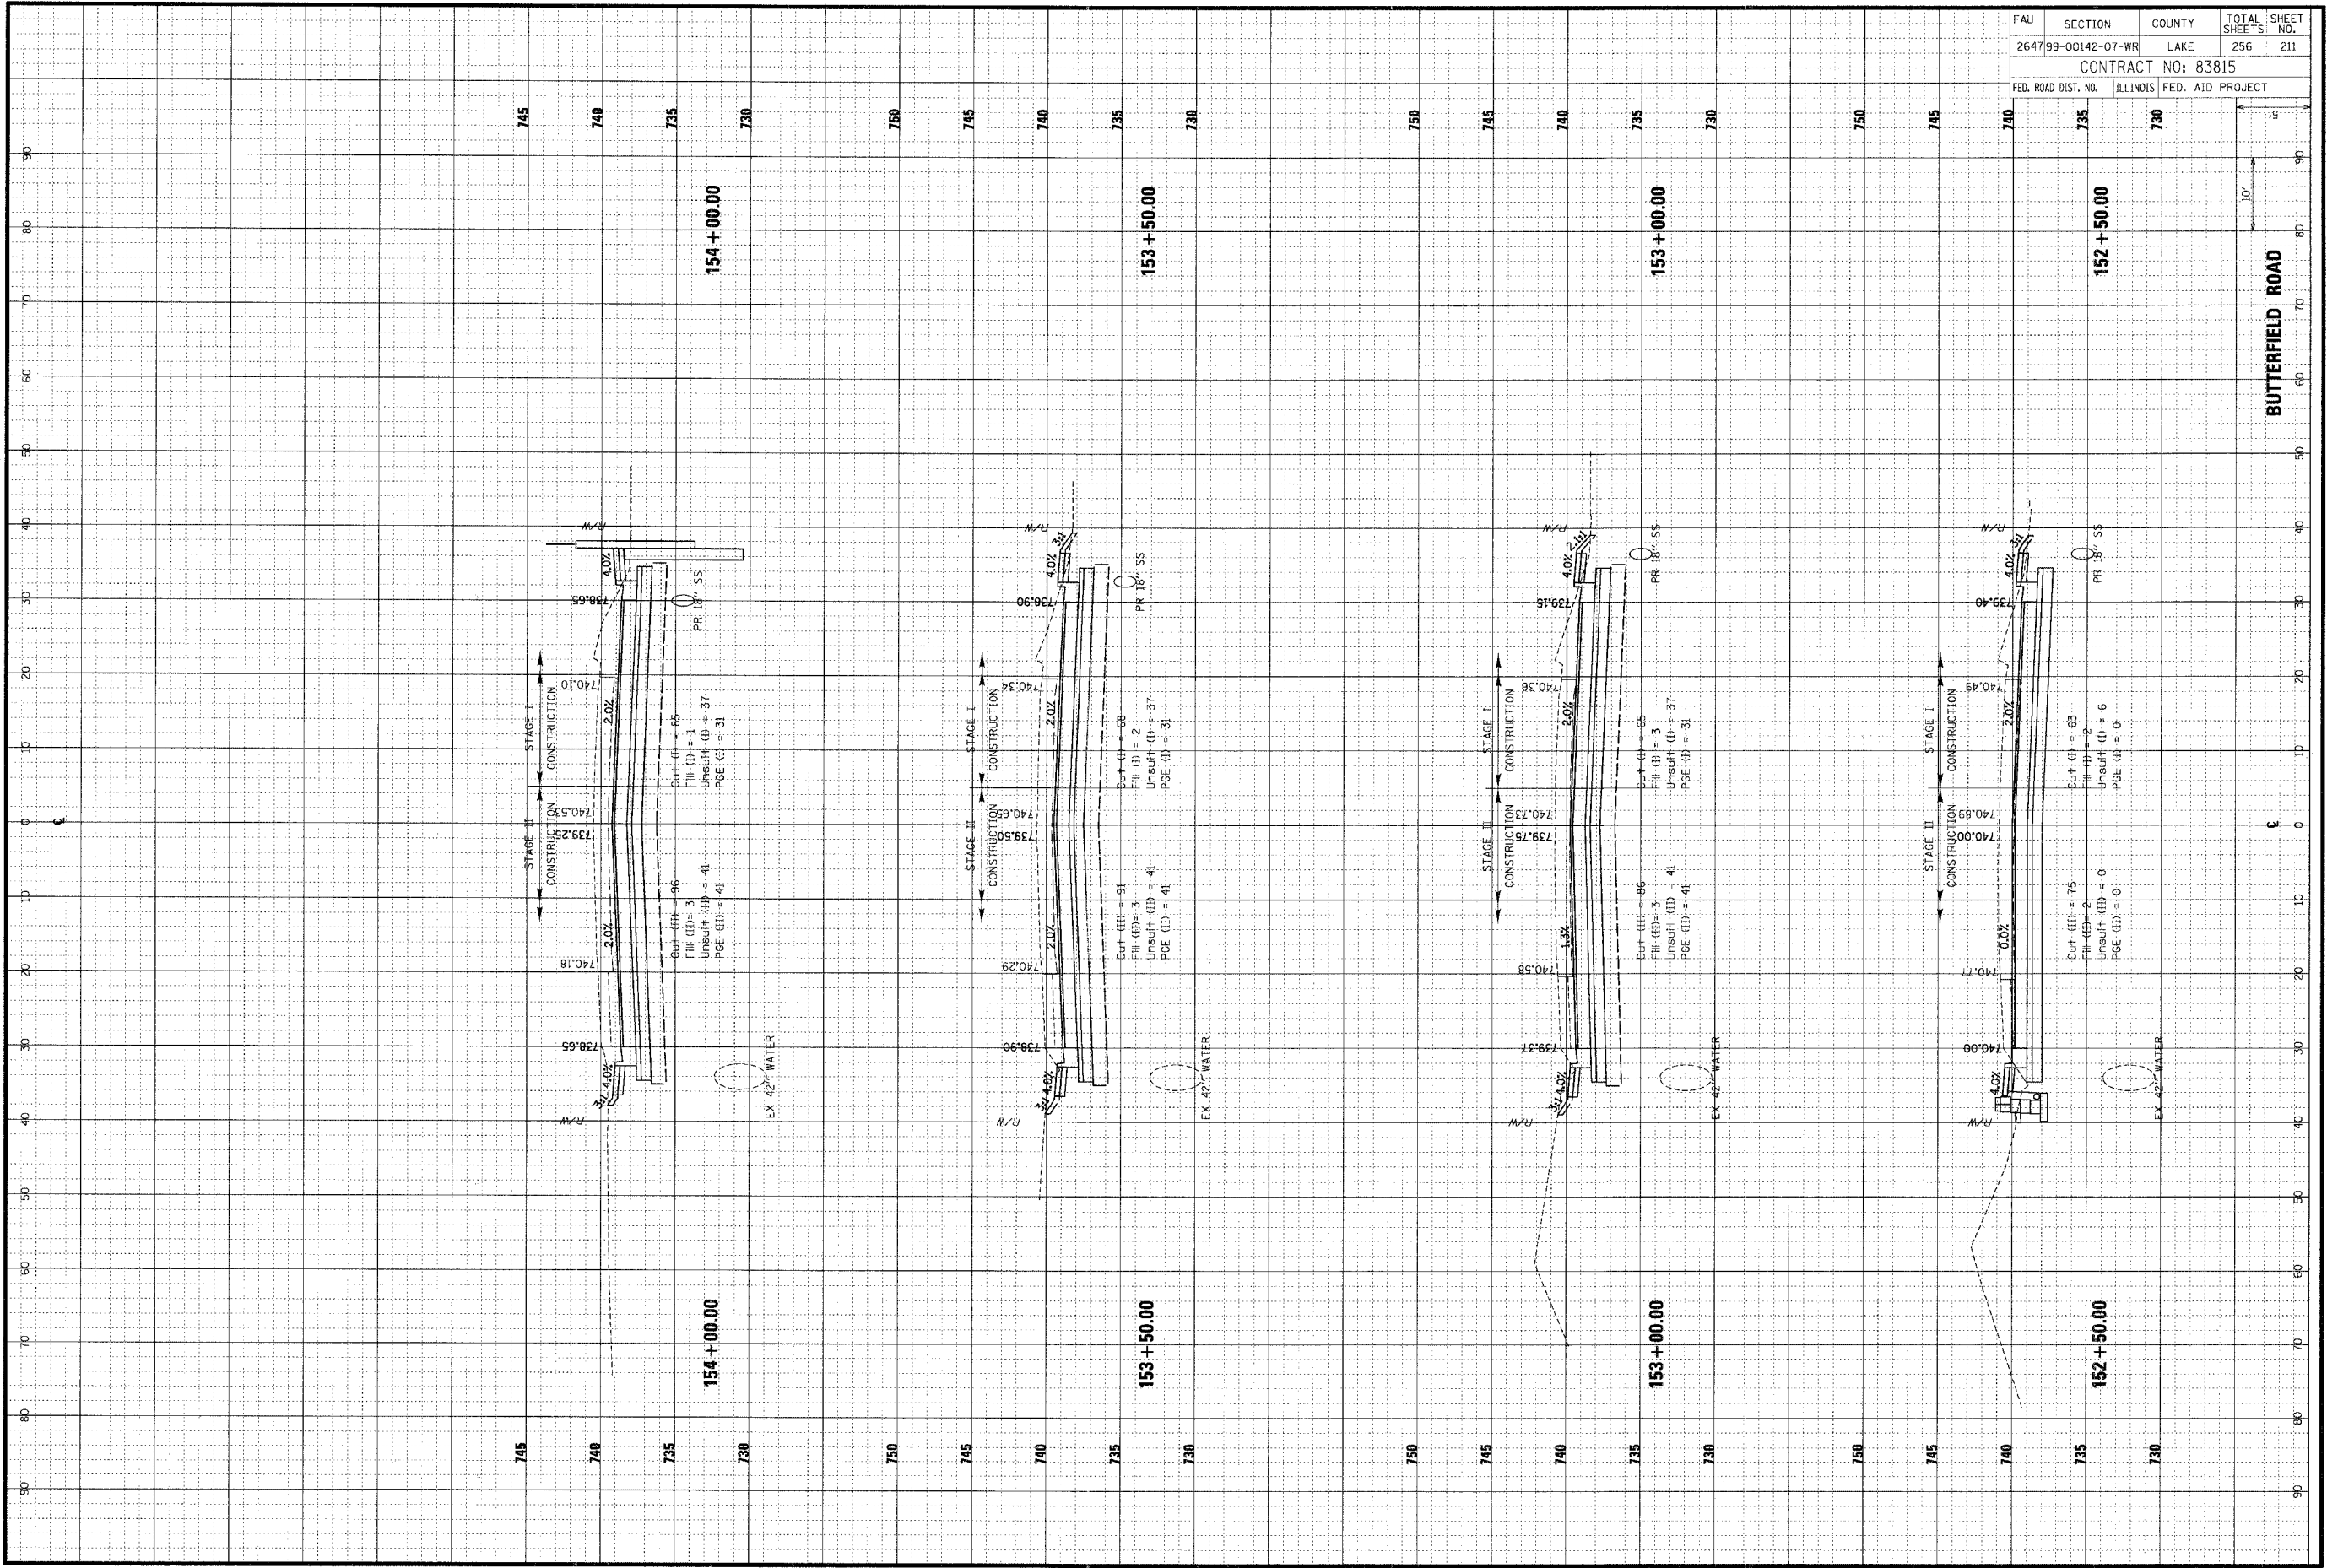

FAU	SECTION	COUNTY	TOTAL SHEETS	SHEET NO.
2647	99-00142-07-WR	LAKE	256	211
CONTRACT NO: 83815				
FED. ROAD DIST. NO. ILLINOIS FED. AID PROJECT				