


|                   |    |      |
|-------------------|----|------|
| ORIGINAL SURVEYED | BY | DATE |
| CURVE             |    |      |
| ROUTE BOOK        |    |      |
| AREAS CHECKED     |    |      |

**CHRISTOPHER B. BURKE ENGINEERING LTD.**  
 9575 West Higgins Road, Suite 600  
 Rosemont, Illinois 60018  
 (847) 823-0500

|                |    |      |
|----------------|----|------|
| FINAL SURVEYED | BY | DATE |
| ROUTE BOOK     |    |      |
| AREAS CHECKED  |    |      |

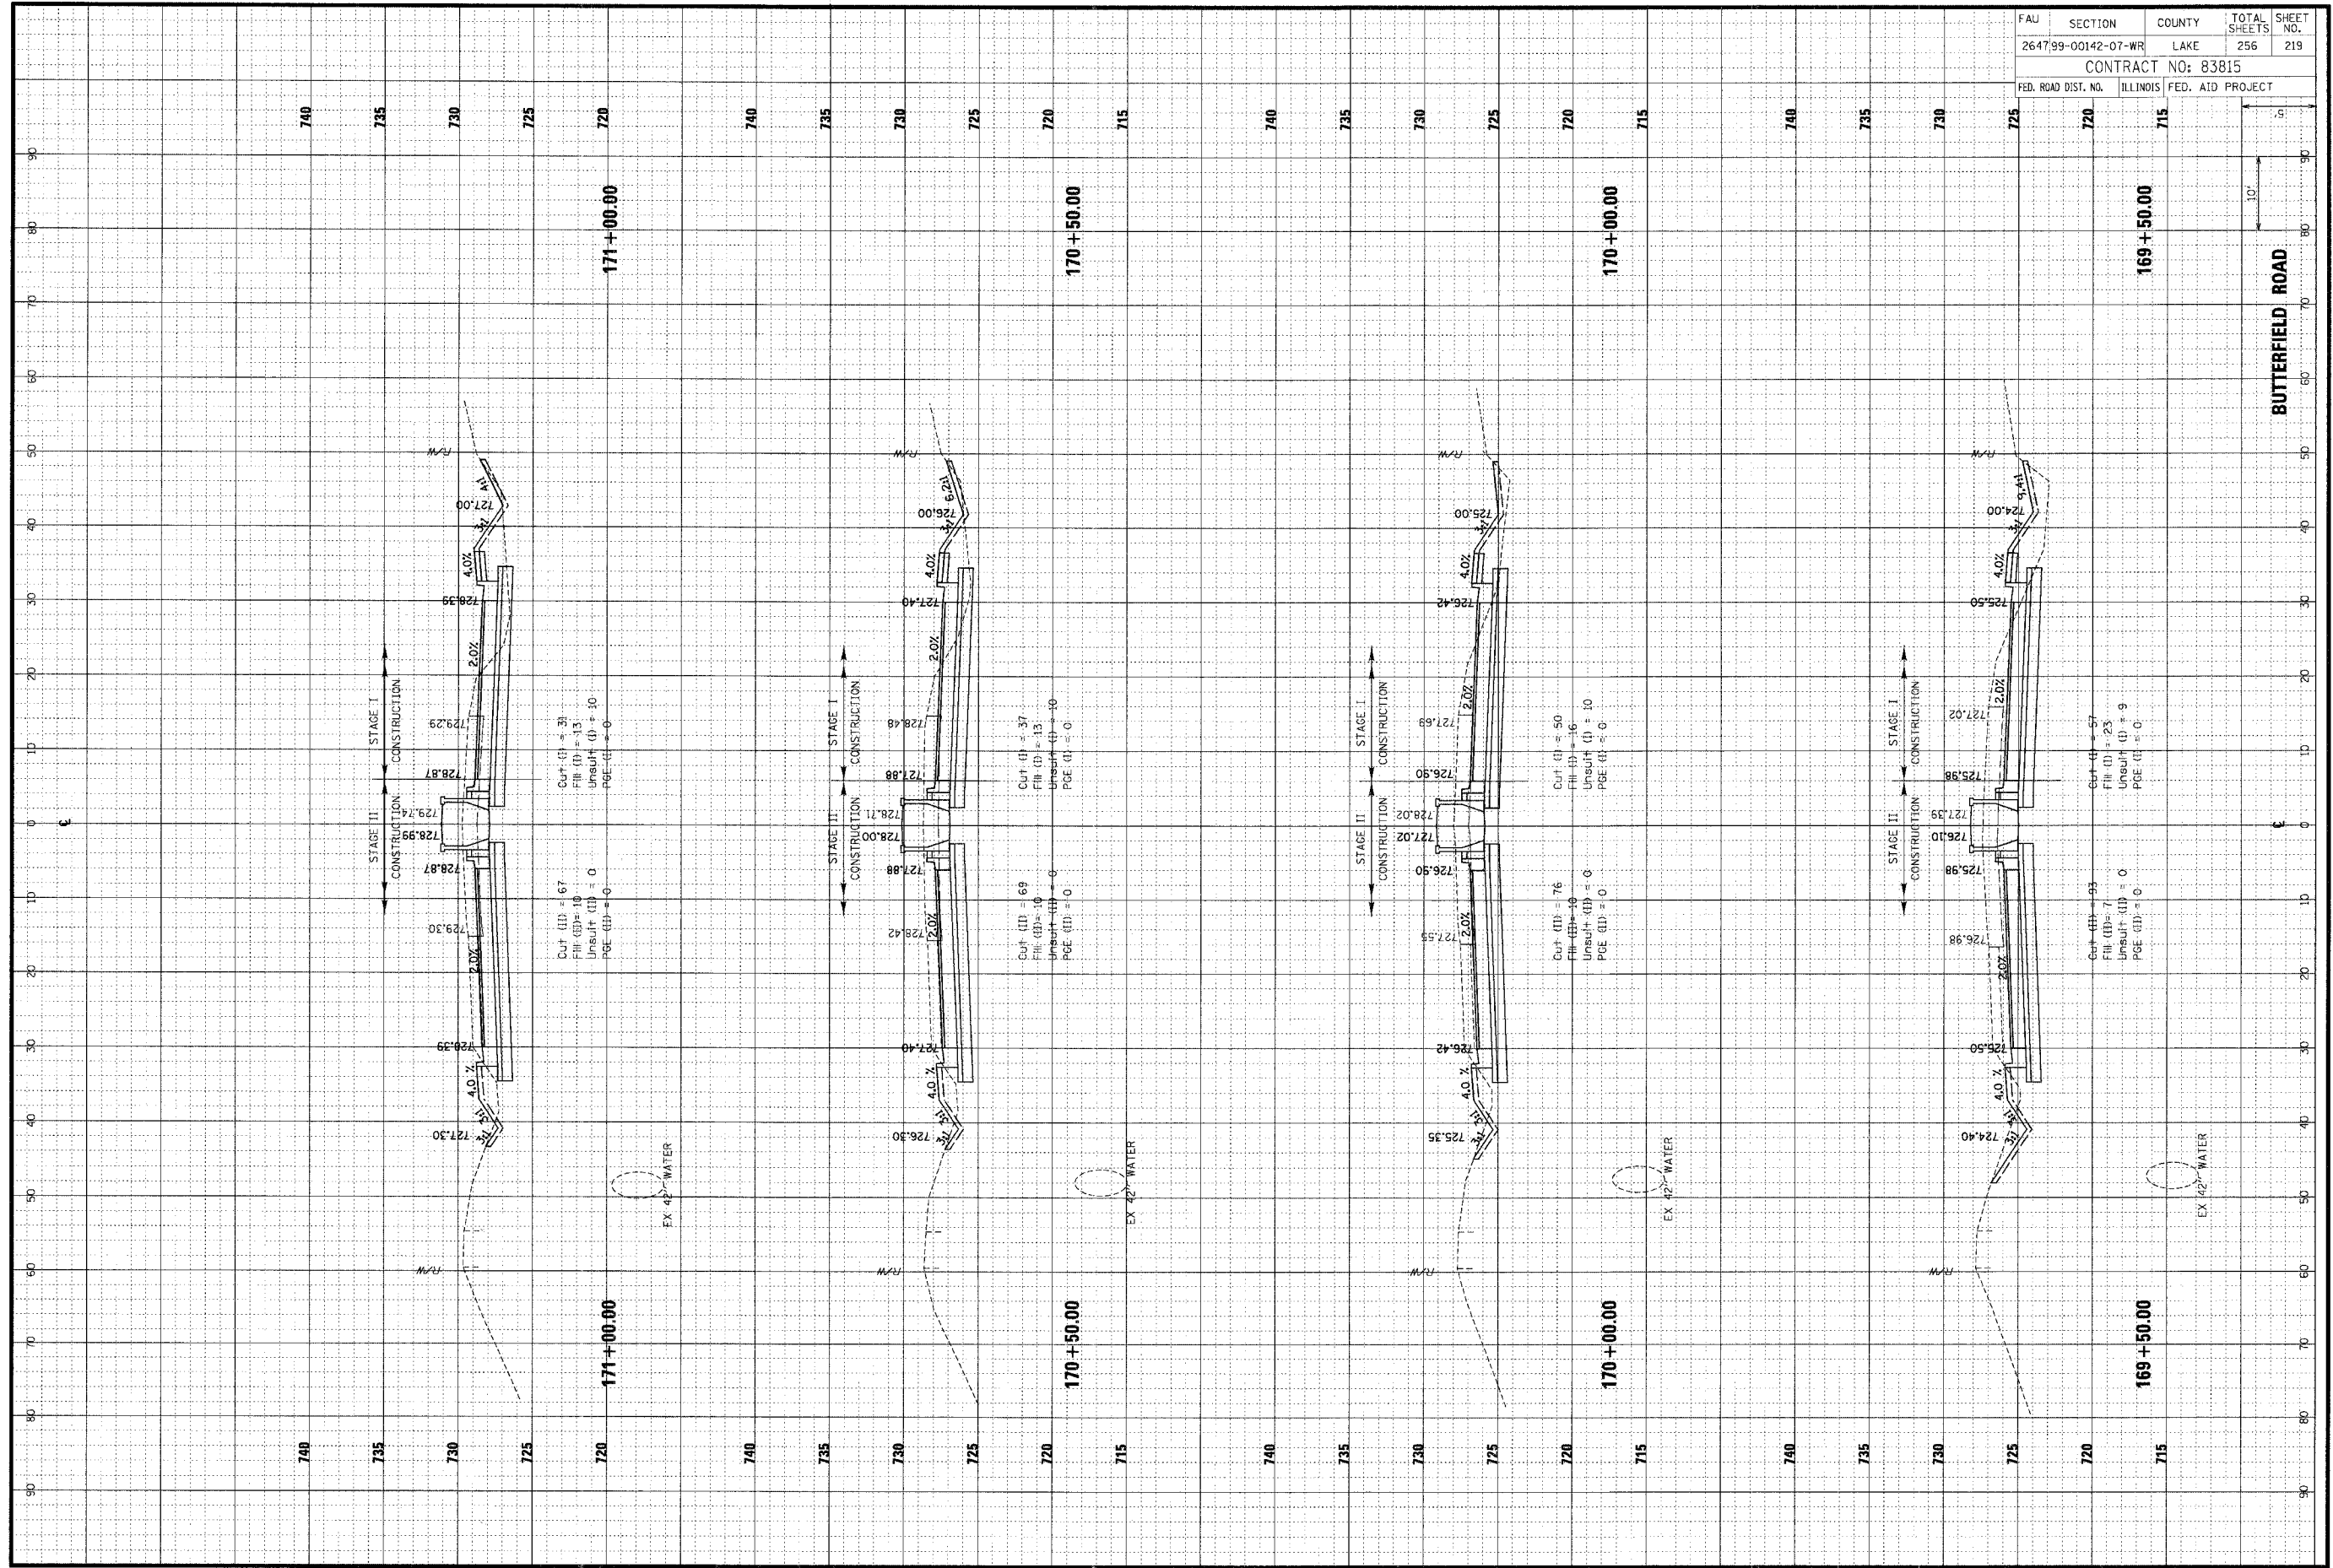

|                     |          |                  |              |           |
|---------------------|----------|------------------|--------------|-----------|
| FAU                 | SECTION  | COUNTY           | TOTAL SHEETS | SHEET NO. |
| 264799-00142-07-WR  | LAKE     | 256              | 219          |           |
| CONTRACT NO: 83815  |          |                  |              |           |
| FED. ROAD DIST. NO. | ILLINOIS | FED. AID PROJECT |              |           |