


**CHRISTOPHER B. BURKE ENGINEERING LTD.**  
 9575 West Higgins Road, Suite 600  
 Rosemont, Illinois 60018  
 (847) 823-0500



ORIGINATOR	DATE
SURVEY	
NOTE BOOK	
NO.	

FINAL	DATE
DESIGNED	
ROUTED	
TEMPLATE	
AREAS CHECKED	
NO.	

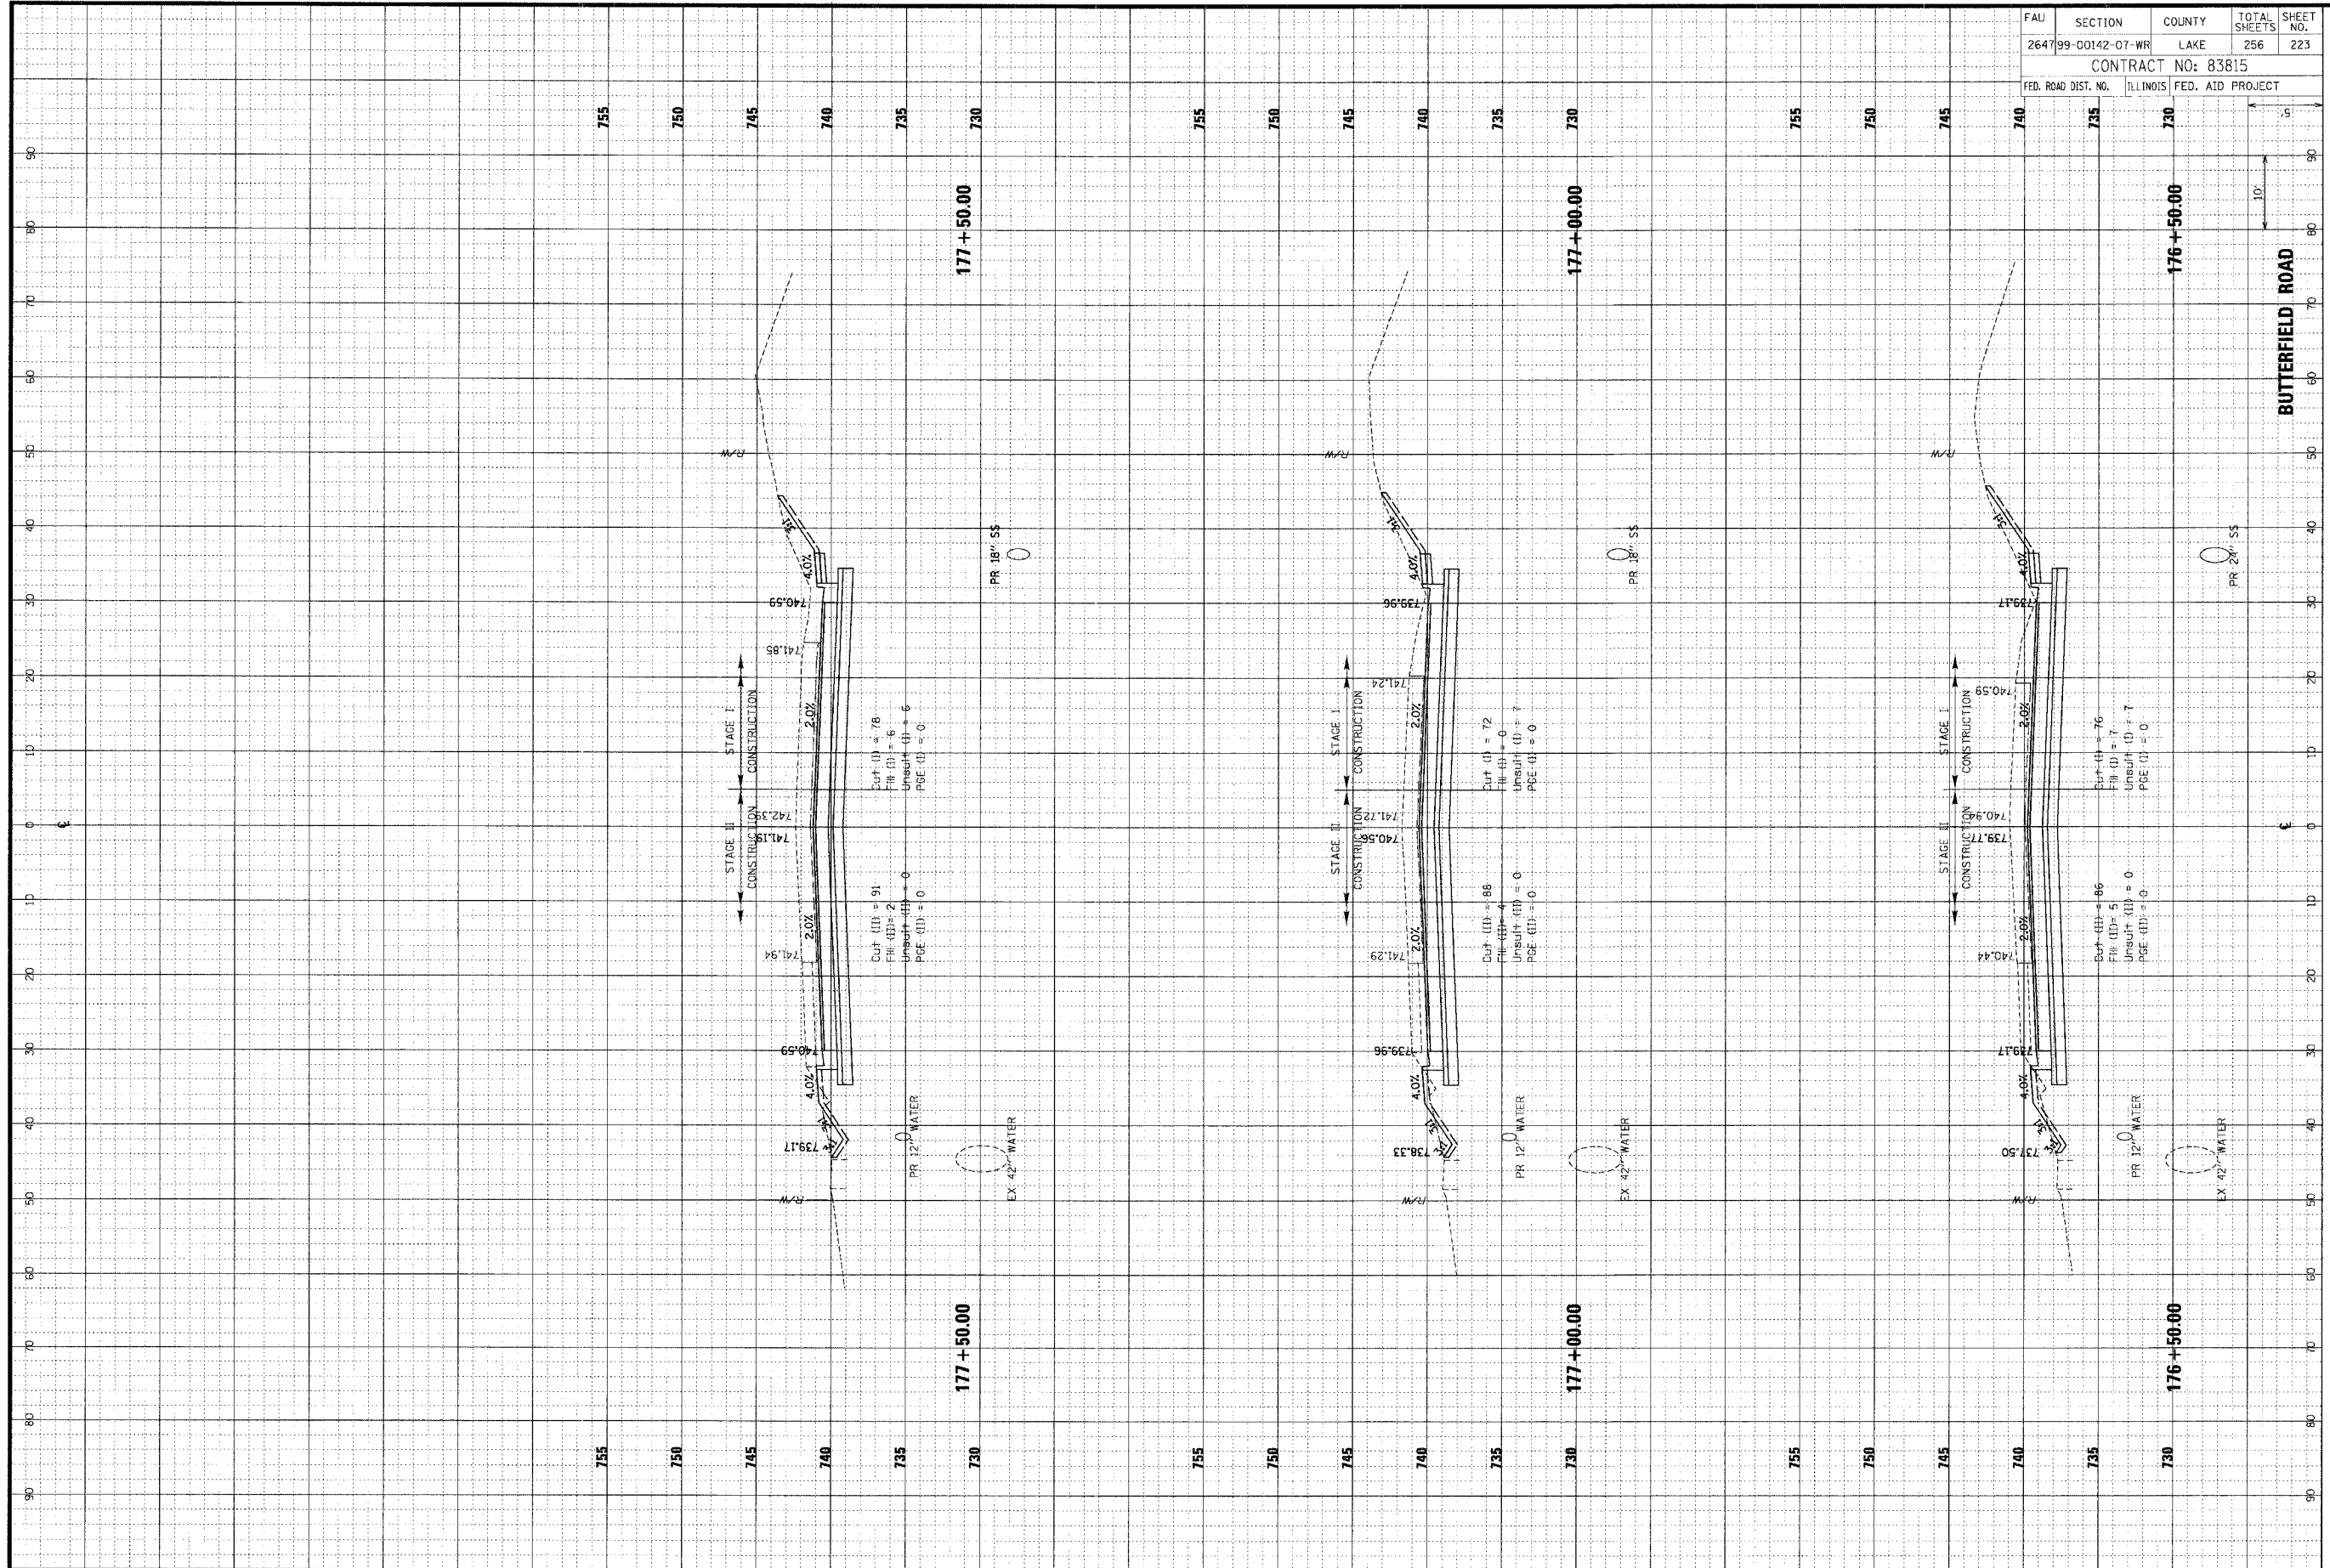

FAU	SECTION	COUNTY	TOTAL SHEETS	SHEET NO.
2647	99-00142-07-WR	LAKE	256	223
CONTRACT NO: 83815				
FED. ROAD DIST. NO.	ILLINOIS	FED. AID PROJECT		