


ORIGINAL SURVEY	DATE
FLIPPED	BY
NOTE BOOK	
AREAS CHECKED	
NO.	

**CHRISTOPHER B. BURKE ENGINEERING LTD.**  
 9575 West Higgins Road, Suite 600  
 Rosemont, Illinois 60018  
 (847) 823-0500

FINAL SURVEY	DATE
FLIPPED	BY
NOTE BOOK	
AREAS CHECKED	
NO.	

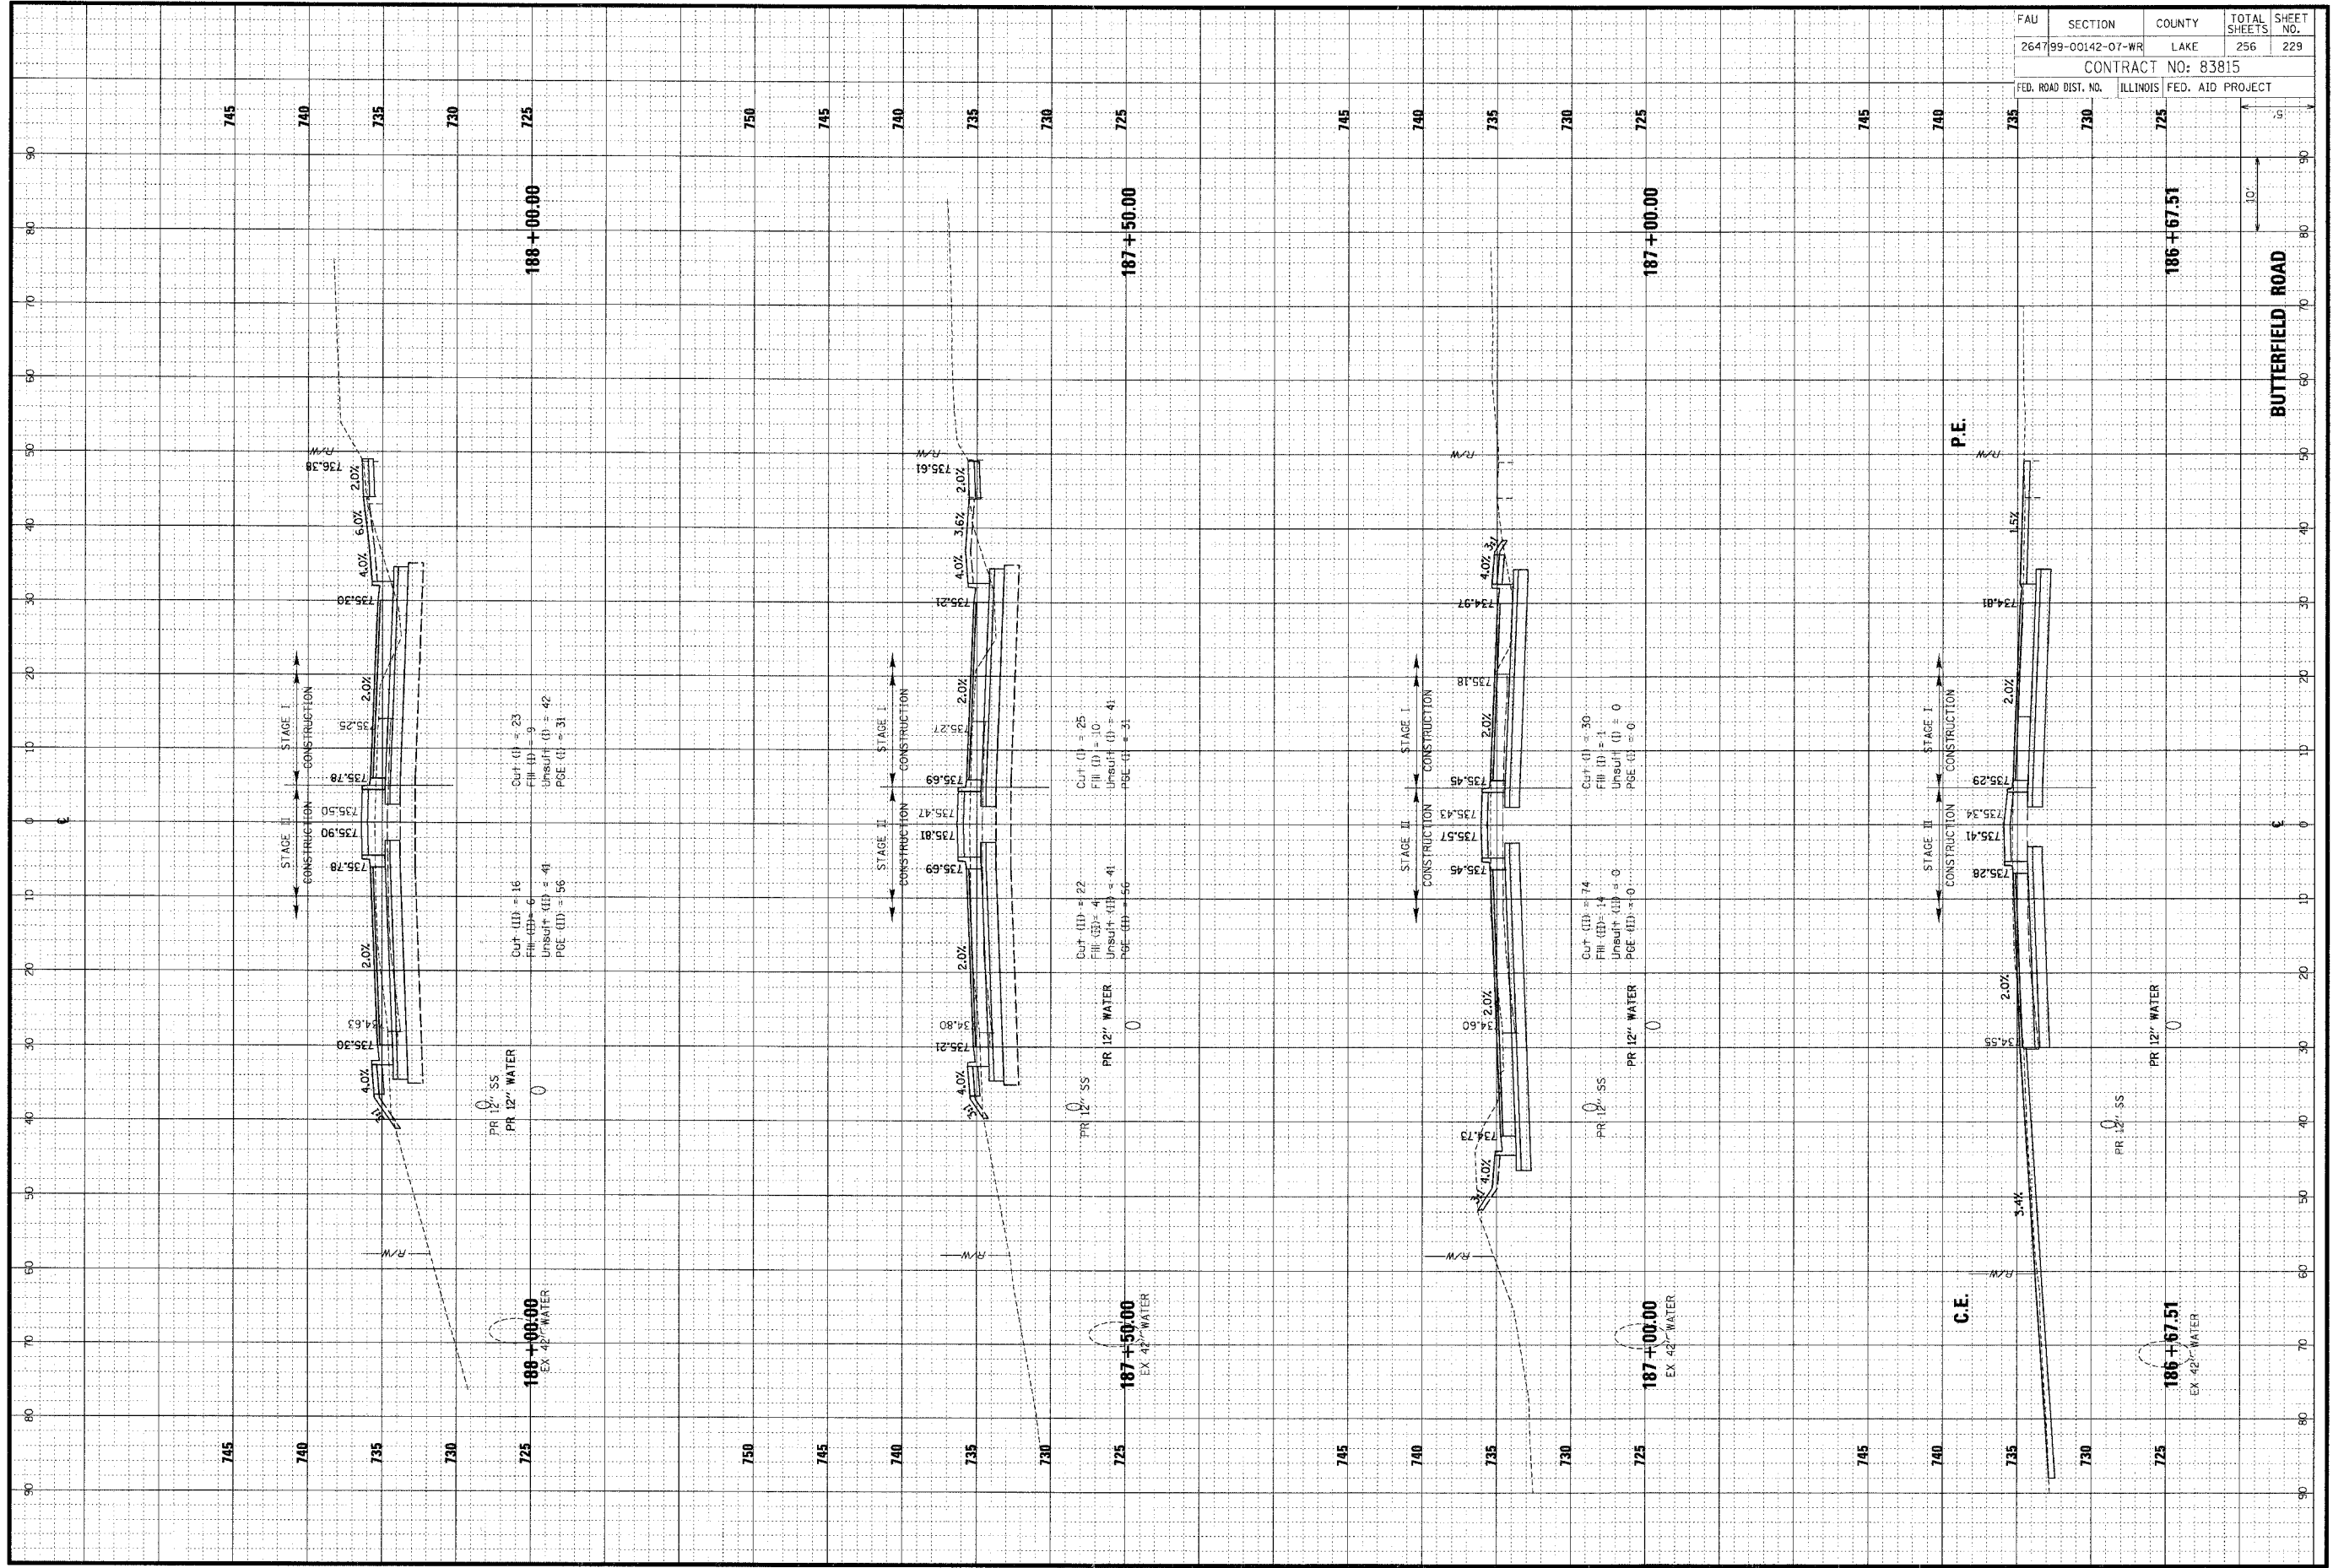

FAU	SECTION	COUNTY	TOTAL SHEETS	SHEET NO.
264799-00142-07-WR	LAKE	ILLINOIS	256	229
CONTRACT NO: 83815				
FED. ROAD DIST. NO. ILLINOIS FED. AID PROJECT				