


FINAL SURVEY NO. 10	NO. 10	NO. 10	NO. 10
SURVEY PLOTTED	DATE	BY	DATE
TEMPLATE AREAS CHECKED			
AREAS CHECKED			

CHRISTOPHER B. BURKE ENGINEERING LTD.
 9575 West Higgins Road, Suite 600
 Rosemont, Illinois 60018
 (847) 823-0500

ORIGINAL SURVEY NO. 10	NO. 10	NO. 10	NO. 10
SURVEY PLOTTED	DATE	BY	DATE
TEMPLATE AREAS CHECKED			
AREAS CHECKED			

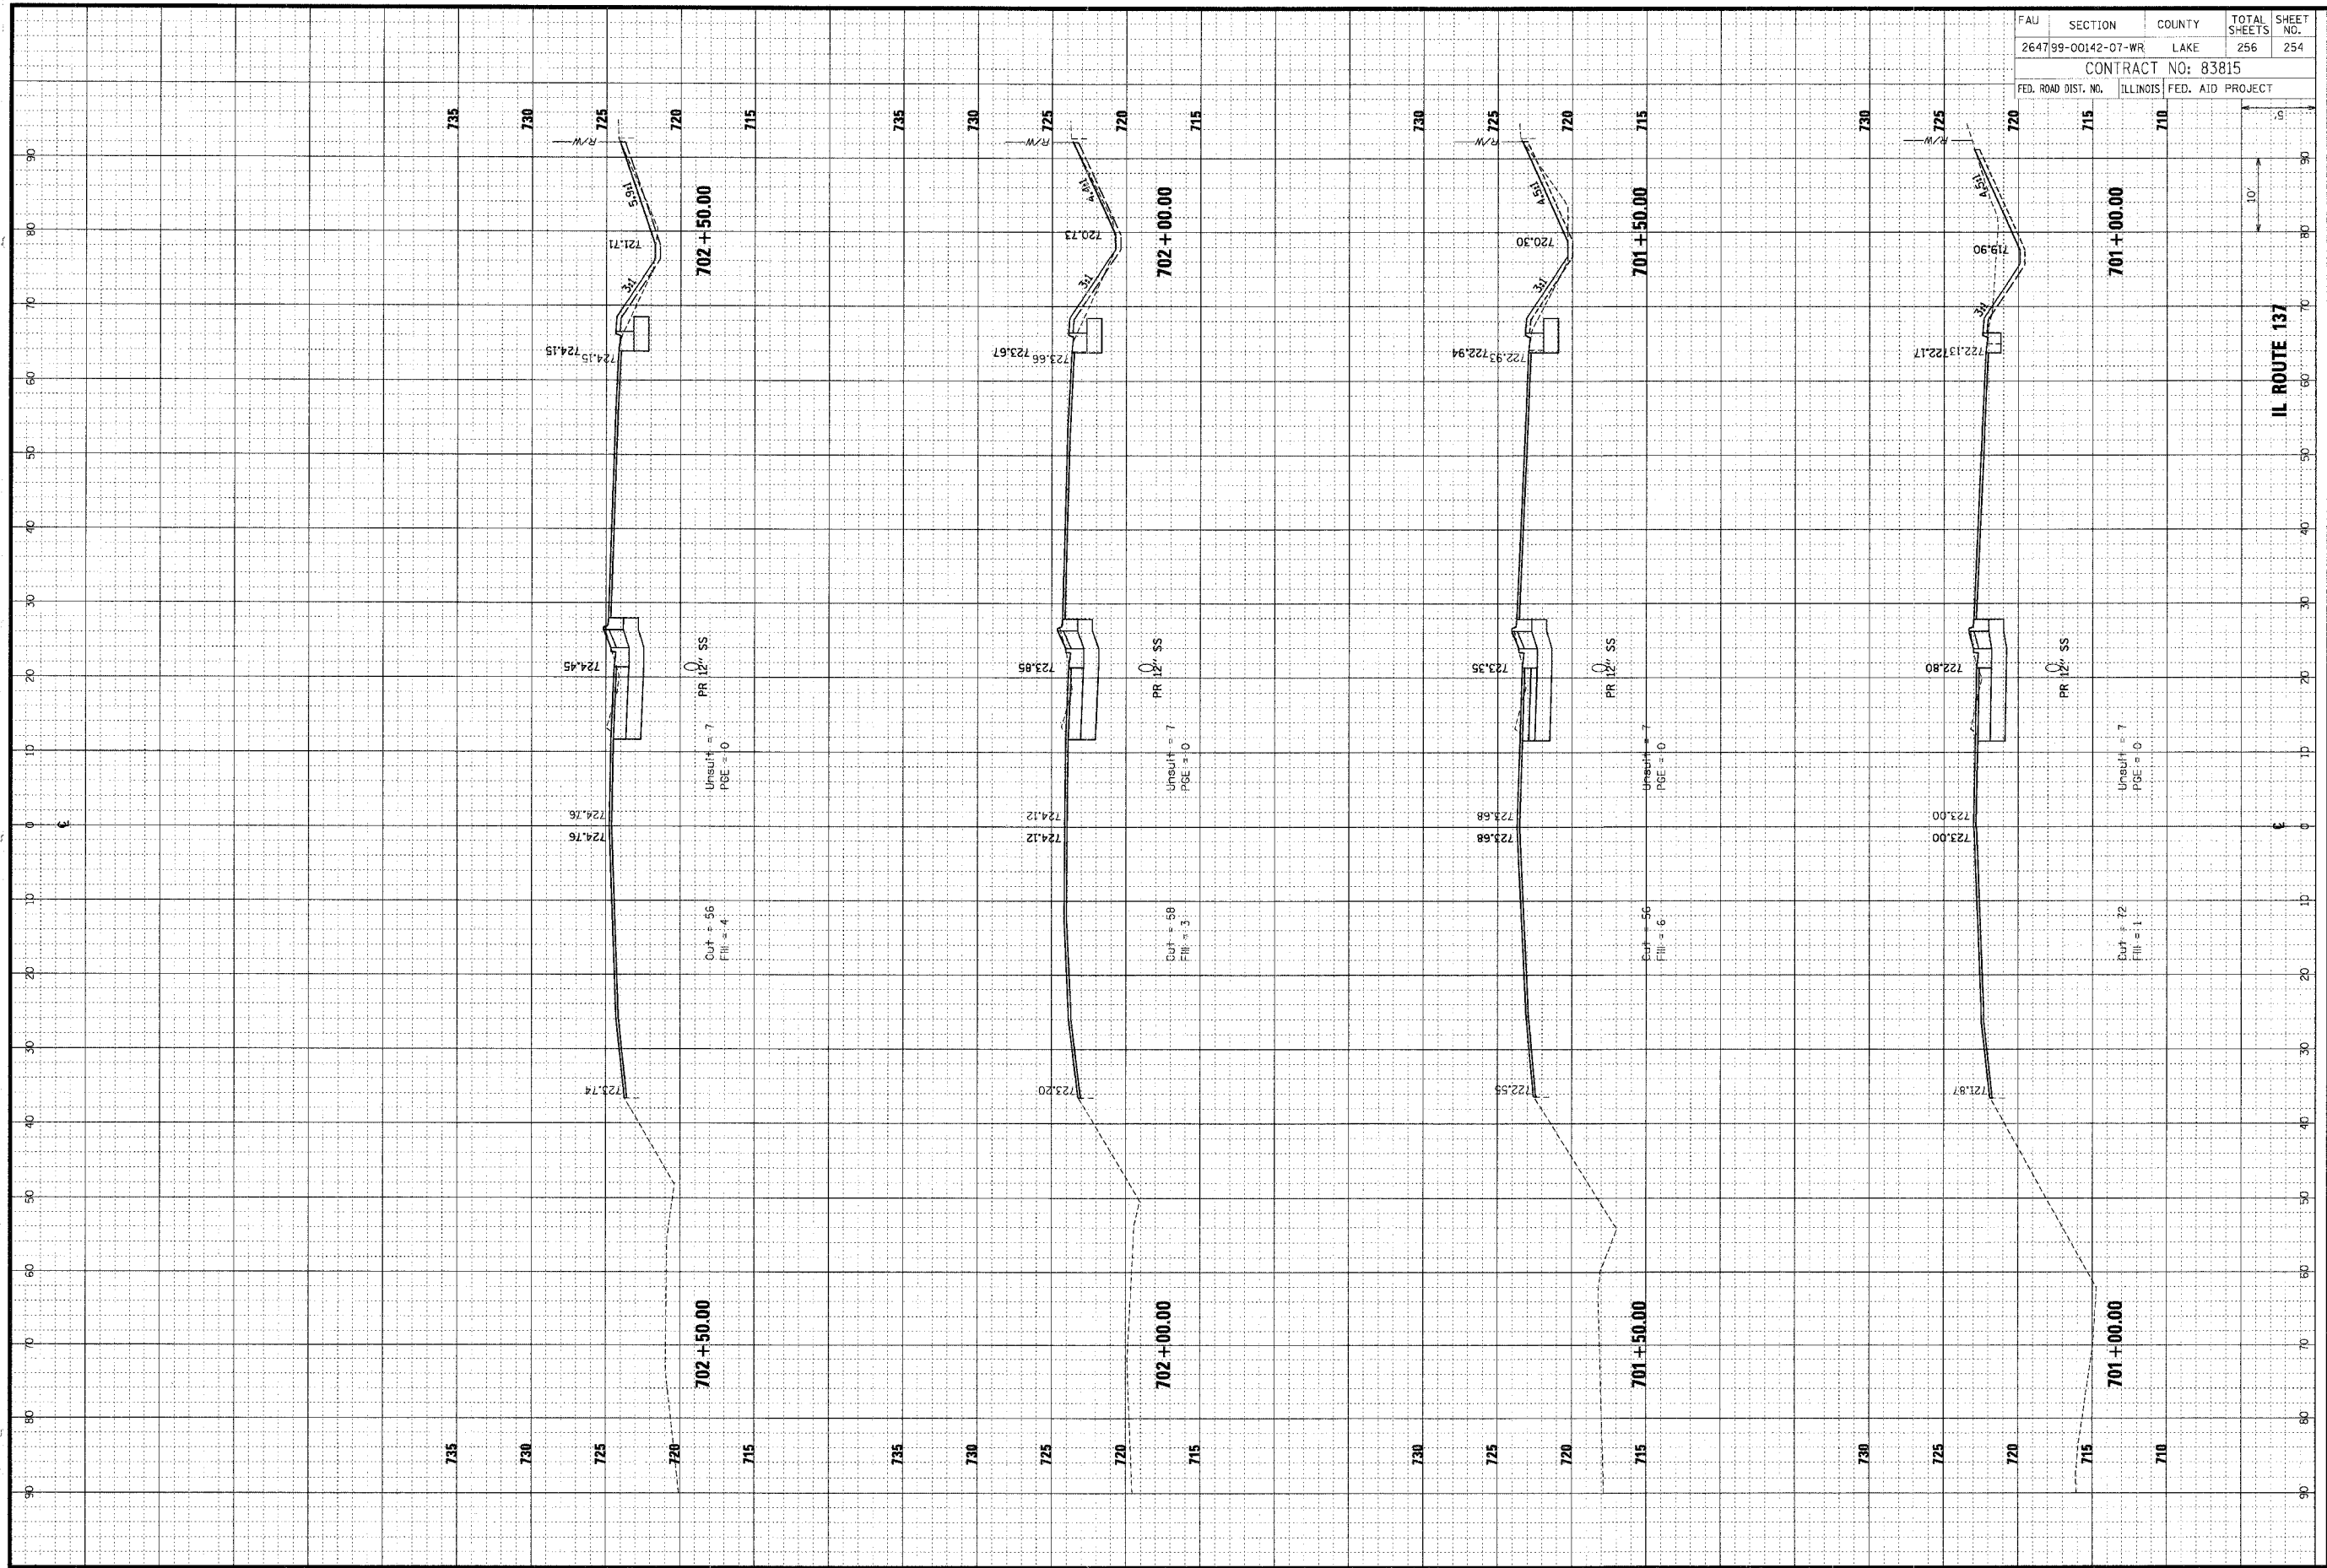

FAU	SECTION	COUNTY	TOTAL SHEETS	SHEET NO.
264799-00142-07-WR	LAKE		256	254
CONTRACT NO: 83815				
FED. ROAD DIST. NO.	ILLINOIS	FED. AID PROJECT		