


1 PROFILE - STA. 130+00 TO 135+00  
 STV SCALES: 1" = 20' HORIZONTAL  
 1" = 50' VERTICAL

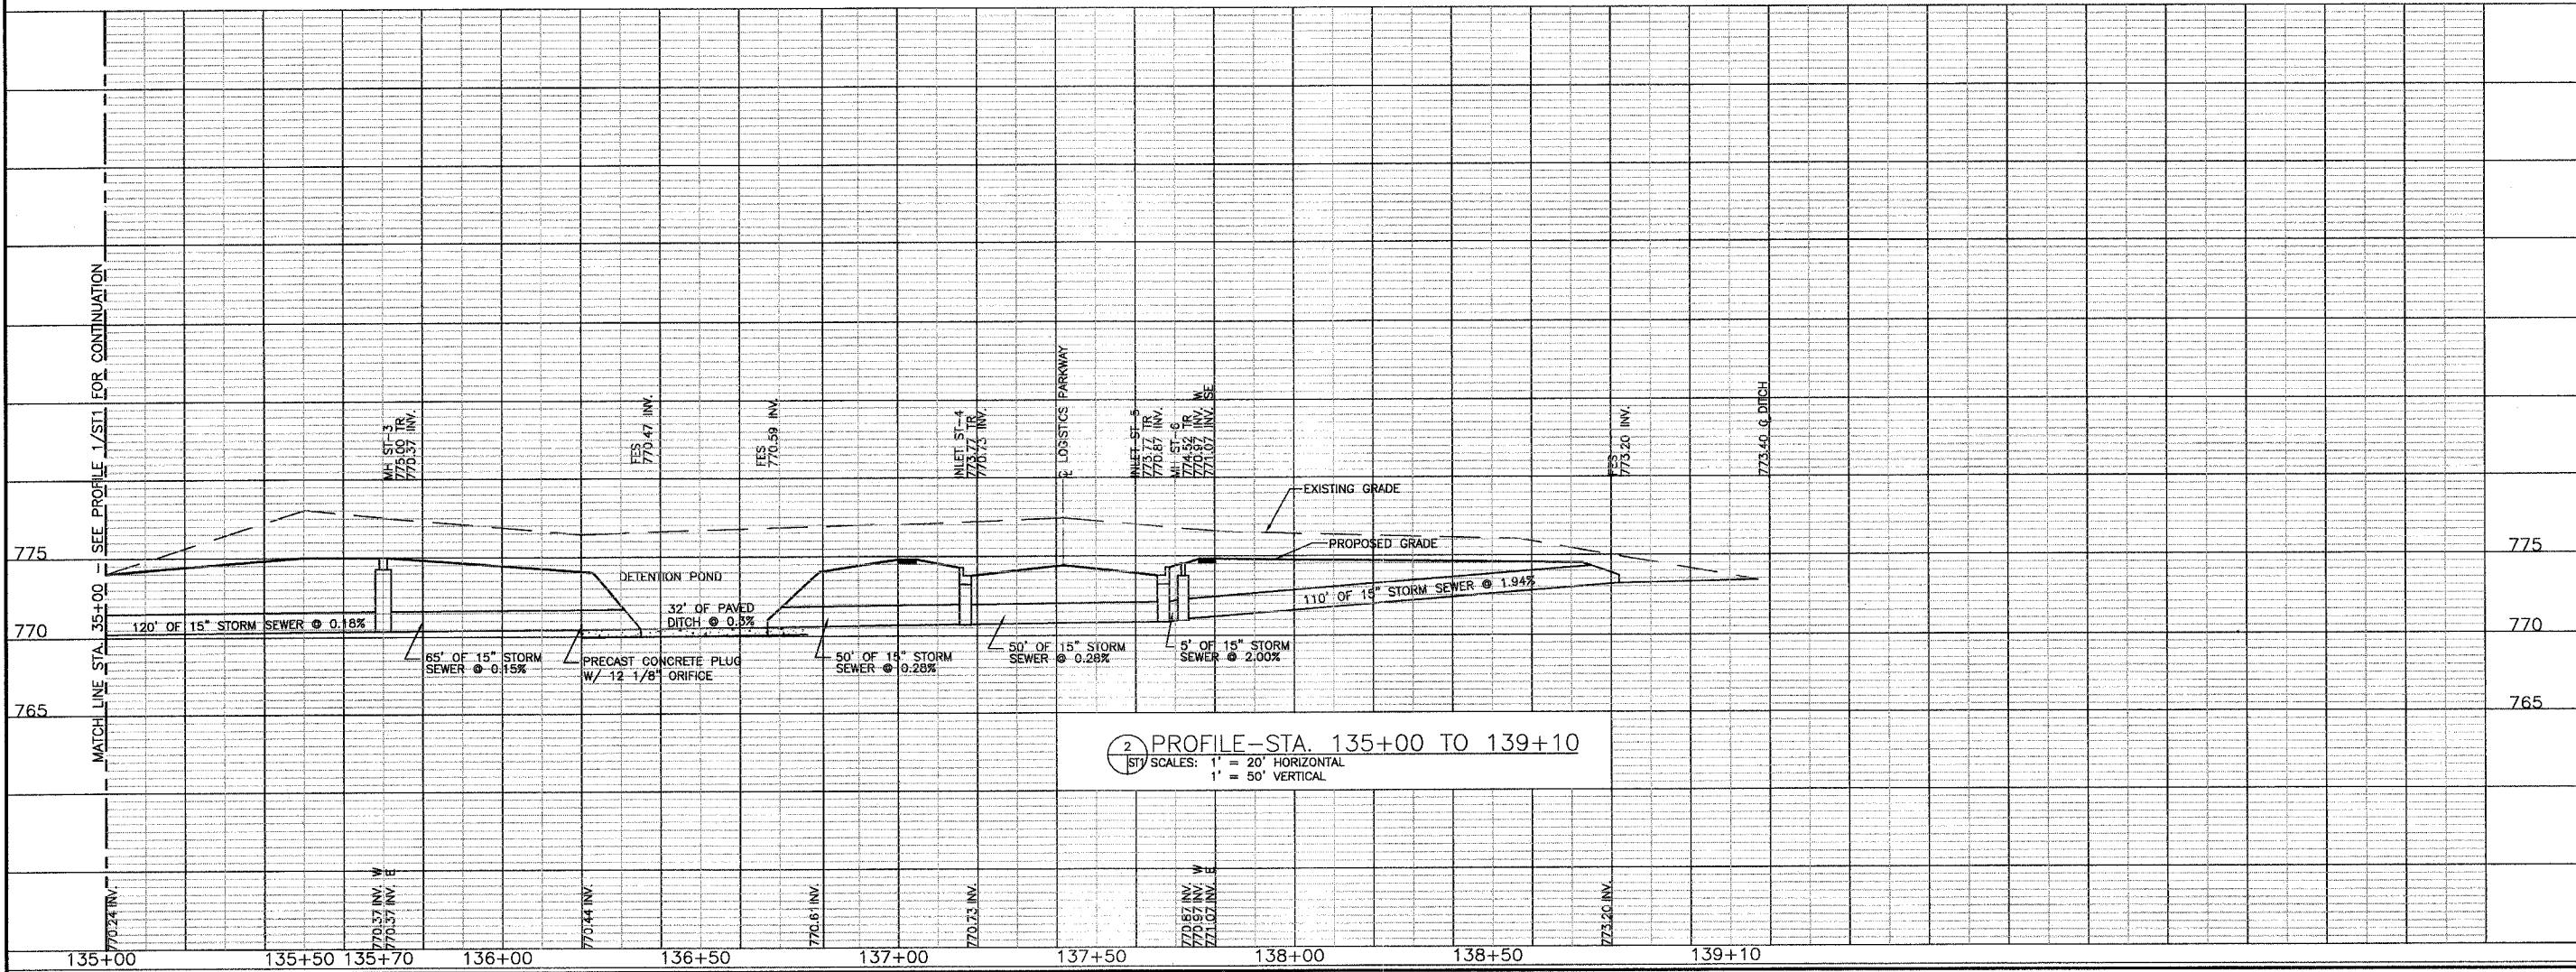

2 PROFILE - STA. 135+00 TO 139+10  
 STV SCALES: 1" = 20' HORIZONTAL  
 1" = 50' VERTICAL

<p>STORM SEWER - PROFILE 30+00 TO 39+10          PLANS FOR PROPOSED          INTERSECTION CONSTRUCTION          LOGISTICS PARKWAY &amp; KNOX COUNTY HWY. 32          GALESBURG, ILLINOIS</p>	<p>BRUNER, COOPER &amp; ZUCK, Inc.          Consulting Engineers          Structural Engineers          Land Surveyors          188 East Simmons Street          P.O. Box 1519          Galesburg, Illinois 61602-1519          Phone: (309) 343-0922          Fax: (309) 343-9372          E-Mail: brcooper@brcooper.com</p>	<p>REVISIONS          03/06/2006 JWH          04/03/2006 JWH</p>
<p>JOB NO. 240215</p>	<p>DRAWN: MKI          CHECKED: LMJ          APPROVED: KJC</p>	<p>FILE NAME: 240215\PLANSET\CH10\ST1</p>
<p>SHEET NO. 20</p>	<p>ST1</p>	<p>DATE: 02/27/2005</p>