

STATE OF ILLINOIS
 DEPARTMENT OF TRANSPORTATION
 DIVISION OF HIGHWAYS

Shelby County
 Section 05-00260-00-RS
 FAS 656
 Sheets - 59
 Contract No. 95488

**PLANS FOR PROPOSED
 SURFACE TRANSPORTATION
 PROGRAM RURAL**

FOR INDEX OF PLAN SHEETS, SEE SHEET NO. 2
 OF 59 SHEETS

FOR LIST OF HIGHWAY STANDARDS
 SEE SHEET NO. 2 OF 59 SHEETS

DESIGN INFORMATION

3R GUIDELINES



FUNCTIONAL CLASS: RURAL MAJOR COLLECTOR

DESIGN SPEED - 60 M.P.H.

ADT - 2050



SHELBY COUNTY
 SECTION 05-00260-00-RS
 PROJECT NO. SR-656 (110)
 ROUTE : F.A.S. 656 (CH-33 NEOGA ROAD)
 JOB NUMBER C-97-153-06

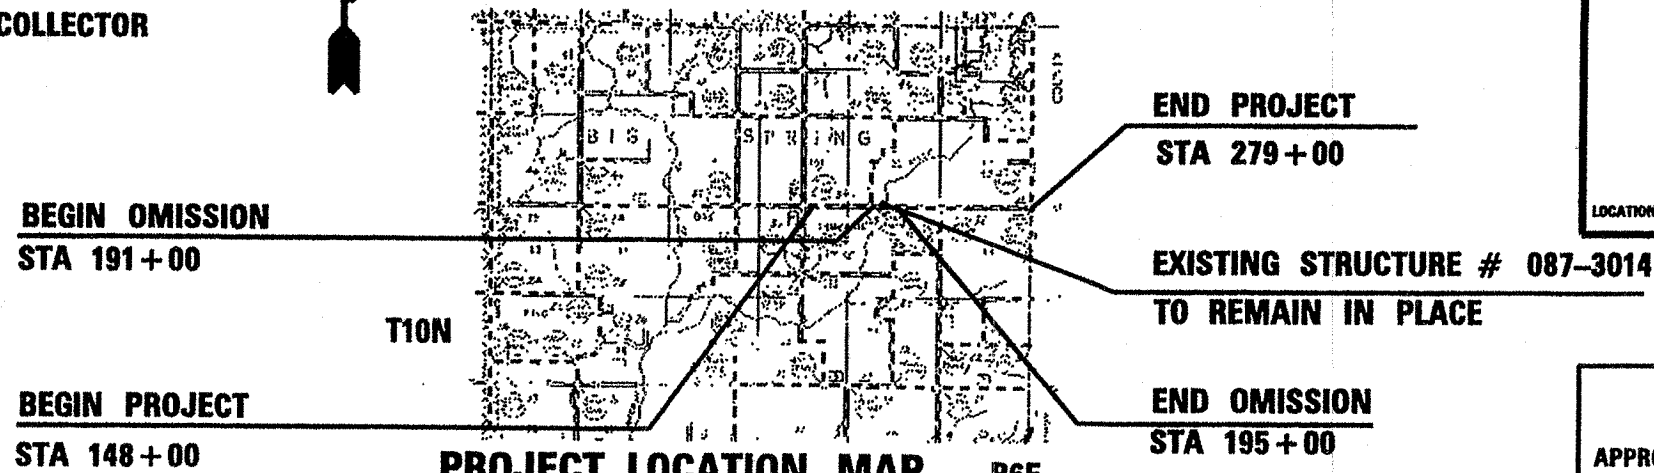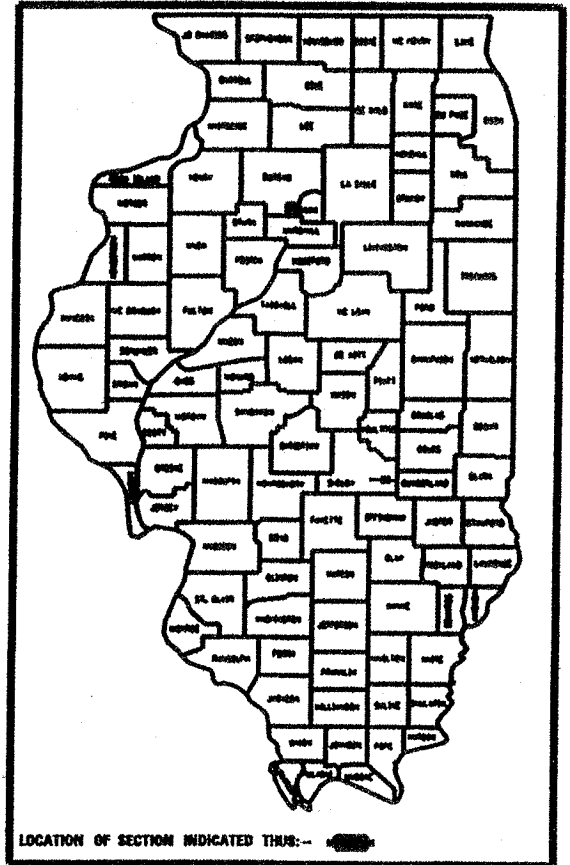

PROJECT LOCATION MAP R6E
 12,900 FEET = TOTAL LENGTH OF PROJECT
 12900 FEET - 400 FEET (BRIDGE OMISSION) = 12500 FEET
 12,500 FEET = 2.37 MILES = NET LENGTH OF SECTION

PLANS PREPARED BY:

S. Alan Spesard 7-10-06



S. ALAN SPESARD, COUNTY ENGINEER
 ILLINOIS PROFESSIONAL ENGINEER 062-052965
 EXPIRES 11-30-07

J.U.L.I.E.
 JOINT UTILITY LOCATION INFORMATION FOR EXCAVATION
 1-800-692-6123

SHELBY CO HWY DEPT
 R. R. 3 BOX 38A
 SHELBYVILLE IL 62565
 217-774-2721

CONTRACT NO. 95488

APPROVED 7-10-06
S. Alan Spesard
 COUNTY ENGINEER

PASSED 7-19-06
Margaret Kastl
 DISTRICT SEVEN ENGINEER OF
 LOCAL ROADS AND STREETS

RELEASED FOR
 AND BASED ON
 LIMITED REVIEW 7/19/06
Charles M. Reed
 DEPUTY DIRECTOR OF HIGHWAYS, REGION FOUR ENGINEER
 STATE OF ILLINOIS
 DEPARTMENT OF TRANSPORTATION