



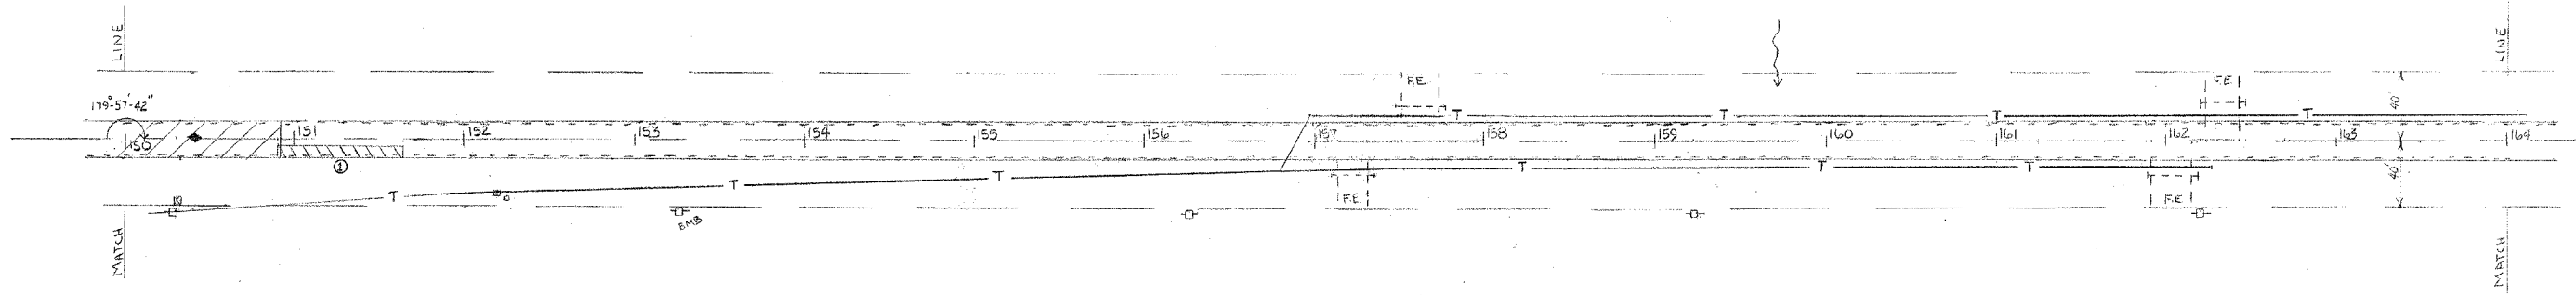

DATE: \_\_\_\_\_ BY: \_\_\_\_\_  
 SUPERVISOR: \_\_\_\_\_  
 CHECKED: \_\_\_\_\_  
 DATE: \_\_\_\_\_ BY: \_\_\_\_\_  
 PLAN  
 NOTE BOOK: \_\_\_\_\_  
 ALIGNMENT CHECKED: \_\_\_\_\_  
 RT. OF WAY CHECKED: \_\_\_\_\_  
 No. \_\_\_\_\_

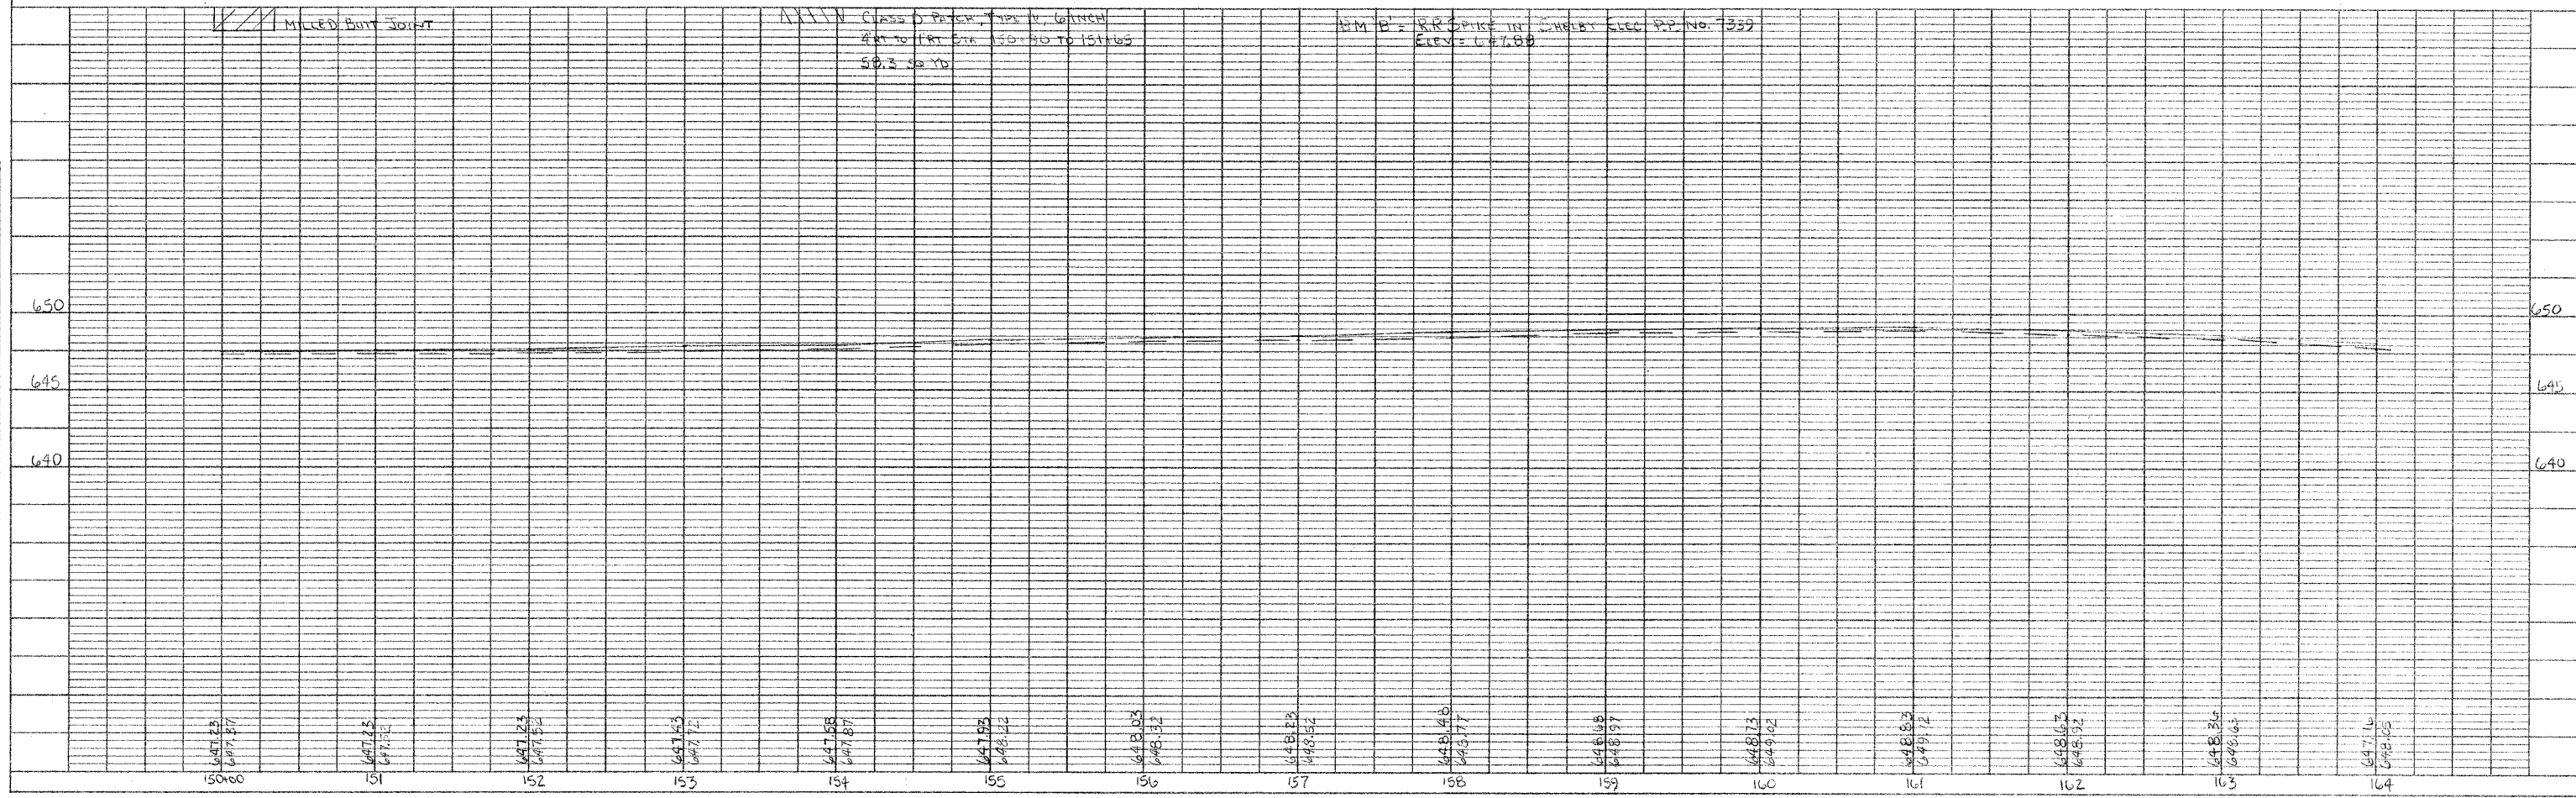

DATE: \_\_\_\_\_ BY: \_\_\_\_\_  
 SUPERVISOR: \_\_\_\_\_  
 CHECKED: \_\_\_\_\_  
 DATE: \_\_\_\_\_ BY: \_\_\_\_\_  
 PROFILE  
 NOTE BOOK: \_\_\_\_\_  
 GRADE CHECKED: \_\_\_\_\_  
 B. M.'S. NOTED: \_\_\_\_\_  
 STRUCTURE NOTATIONS CHECKED: \_\_\_\_\_  
 No. \_\_\_\_\_



150+00	647.23 647.87	151	647.23 647.87	152	647.23 647.87	153	647.53 647.87	154	647.53 647.87	155	647.93 648.22	156	648.03 648.32	157	648.13 648.52	158	648.48 648.77	159	648.68 648.97	160	648.73 649.02	161	648.83 649.12	162	648.83 648.92	163	648.83 648.63	164	647.16 648.05
--------	------------------	-----	------------------	-----	------------------	-----	------------------	-----	------------------	-----	------------------	-----	------------------	-----	------------------	-----	------------------	-----	------------------	-----	------------------	-----	------------------	-----	------------------	-----	------------------	-----	------------------