
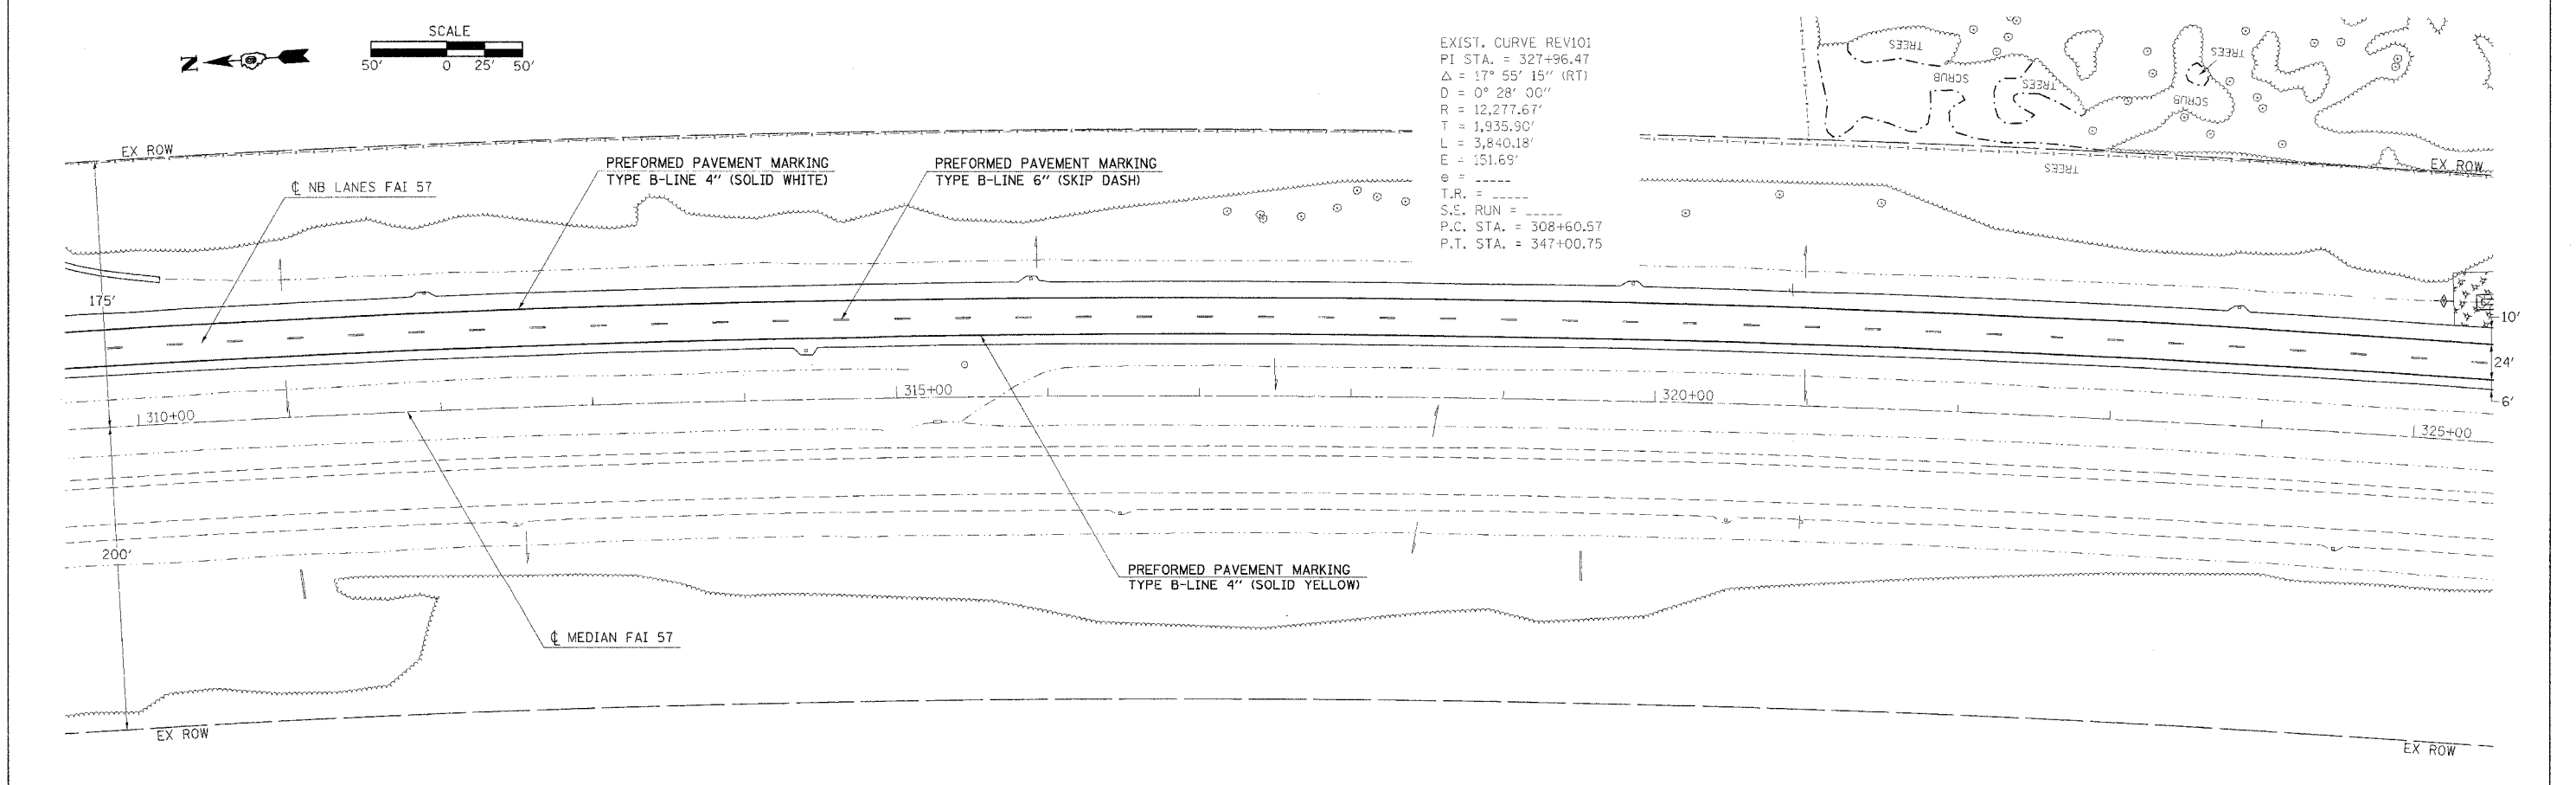


F.A.I. RTE.	SECTION	COUNTY	TOTAL SHEETS	SHEET NO.
57	*	WILLIAMSON	55	27
STA. _____ TO STA. _____				
FED. ROAD DIST. NO. _____ ILLINOIS FED. AID PROJECT				
* CX1-(4,4-1,5,6,6-2) R-1				

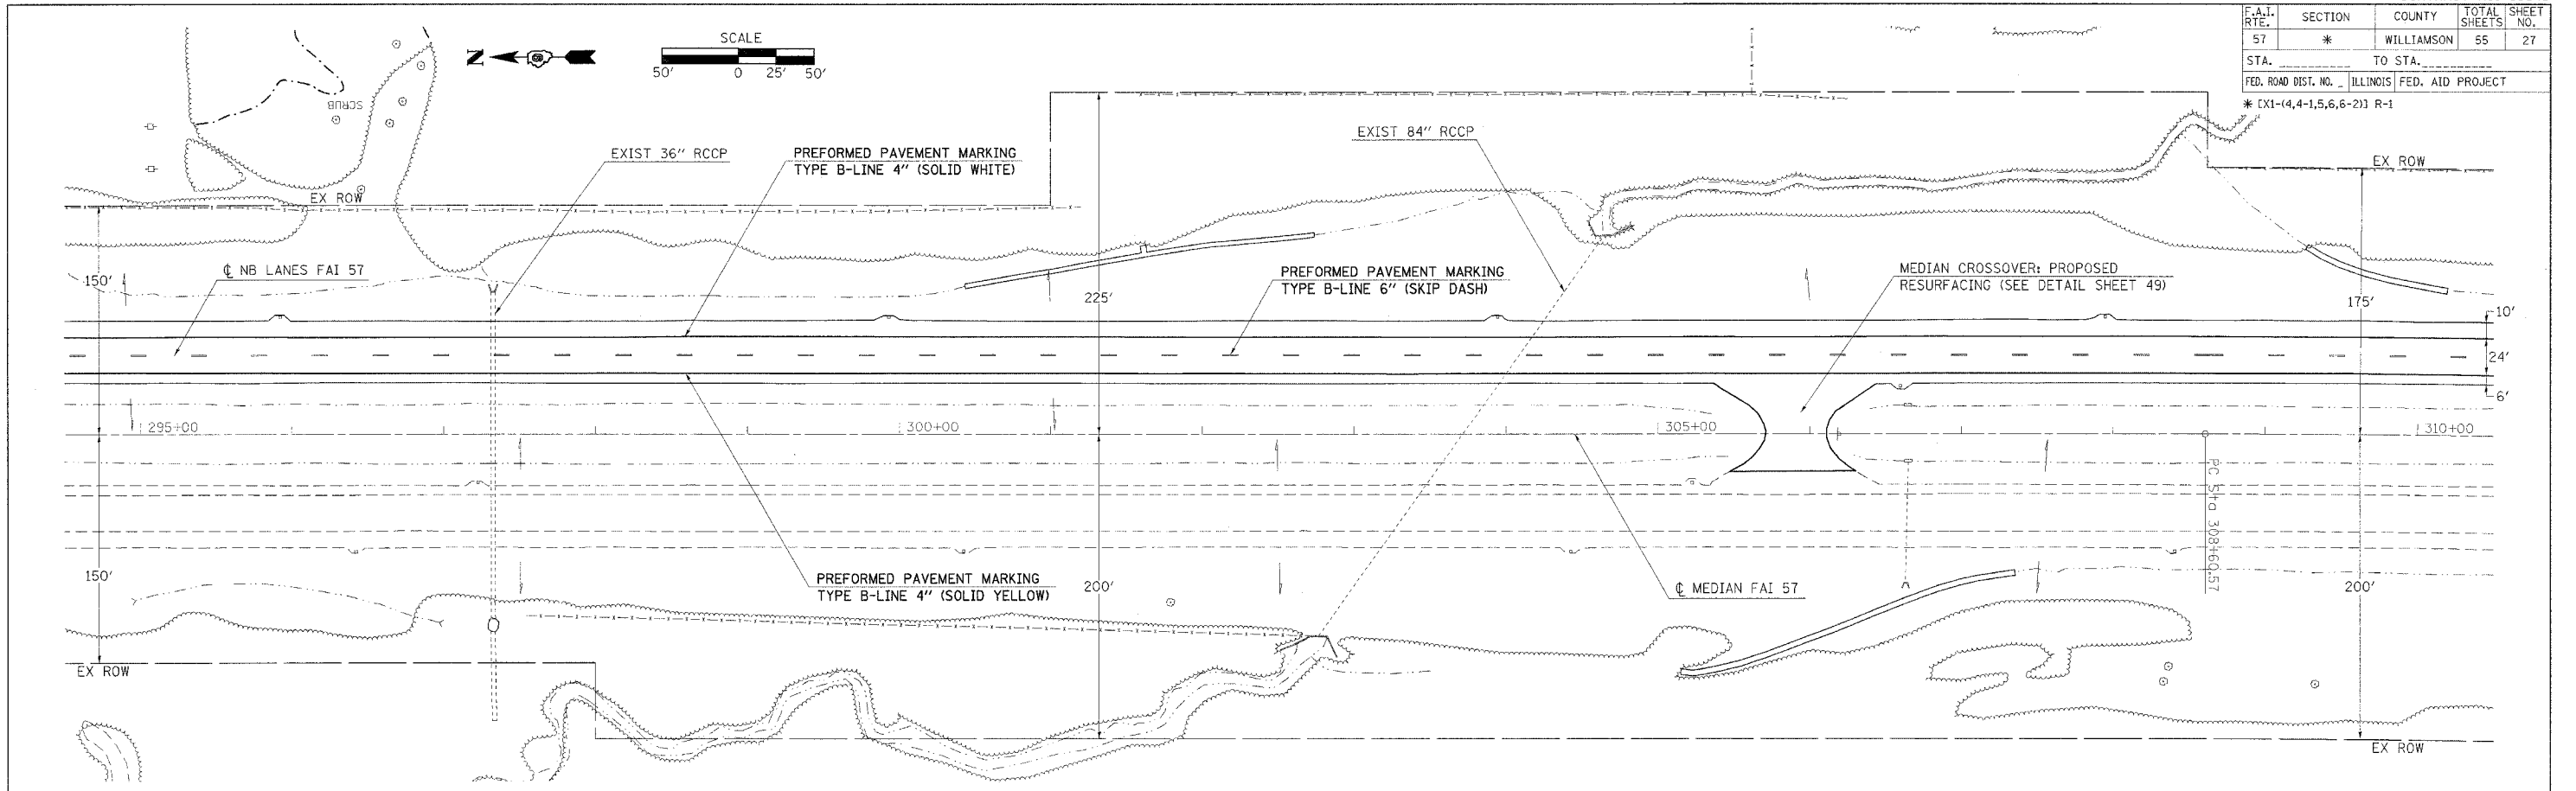

EXIST. CURVE REV101
 PI STA. = 327+96.47
 $\Delta = 17^\circ 55' 15''$ (RT)
 $D = 0^\circ 28' 00''$
 $R = 12,277.67'$
 $T = 1,935.90'$
 $L = 3,840.18'$
 $E = 151.69'$
 $\theta =$
 $T.R. =$
 $S.E. RUN =$
 $P.C. STA. = 308+60.57$
 $P.T. STA. = 347+00.75$

PLOT DATE = 6/23/2006
 PLOT SCALE = 1\"/>