
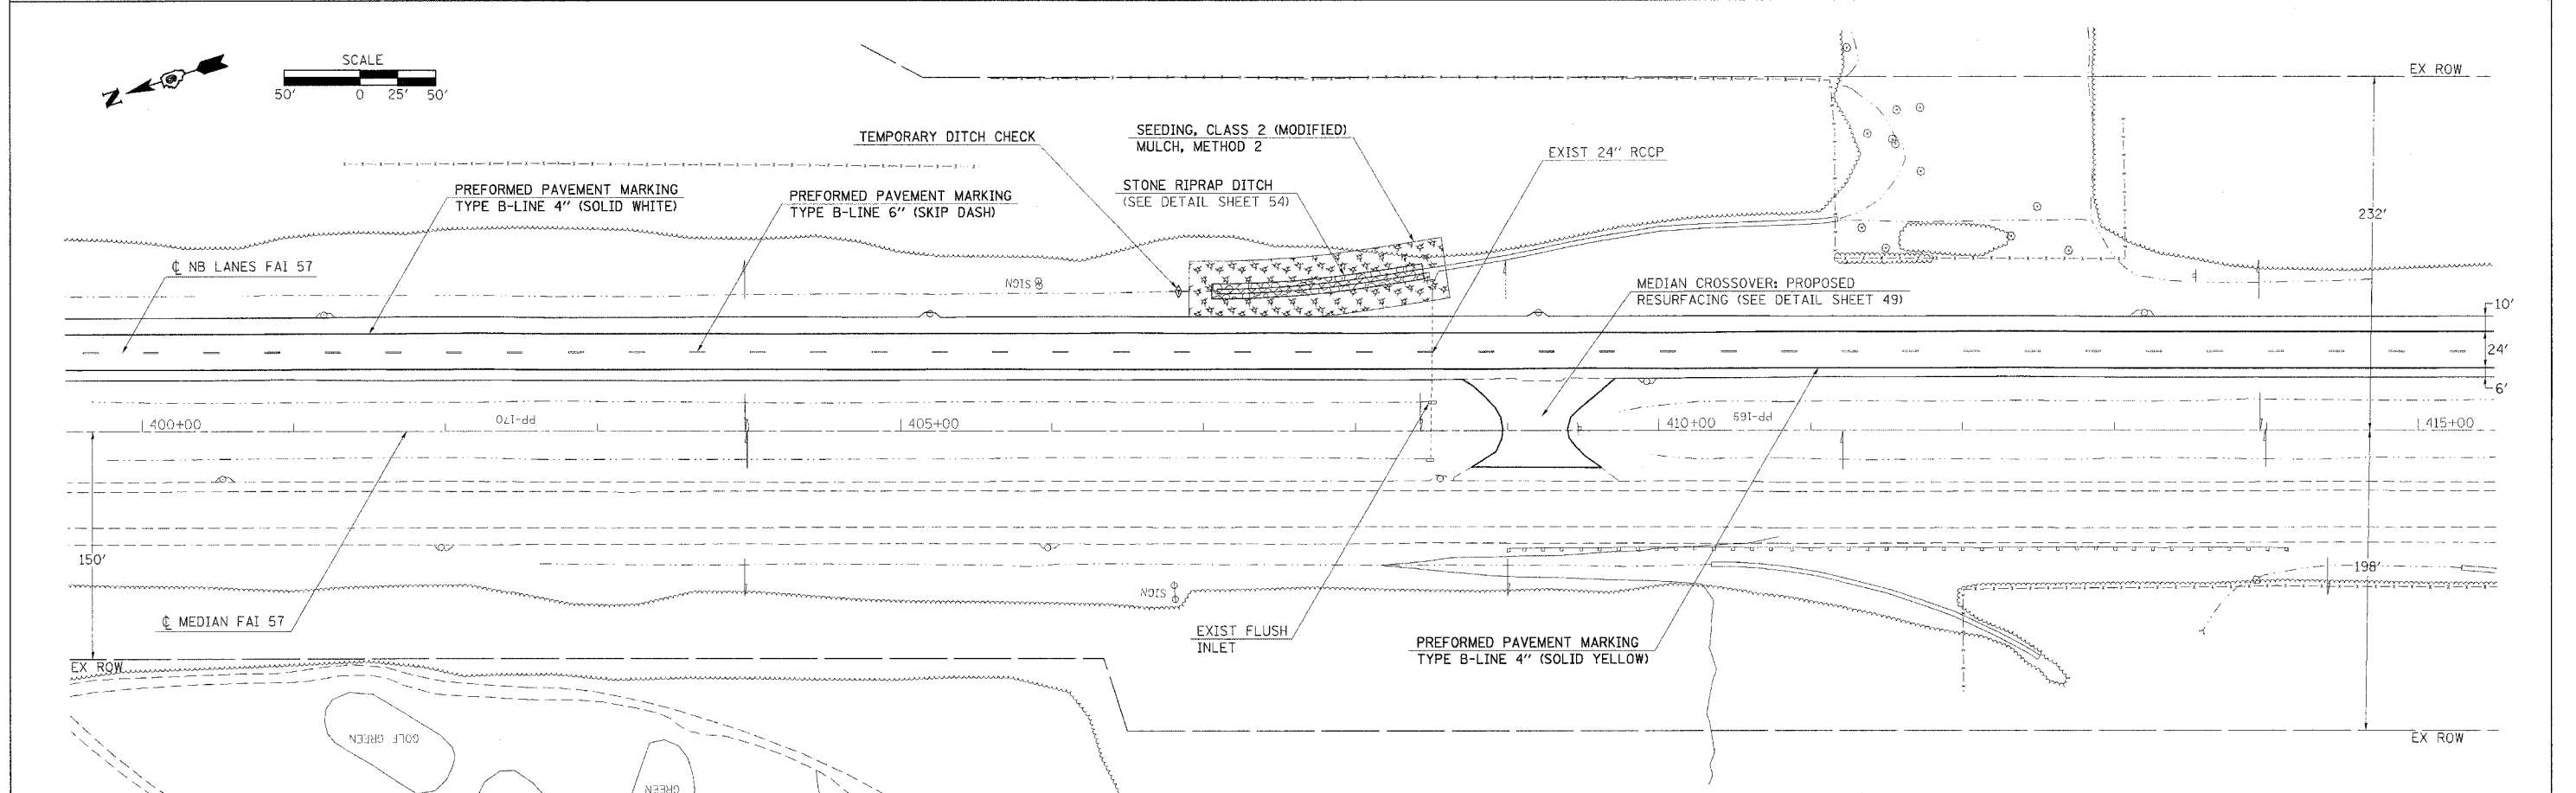


F.A.I. RTE.	SECTION	COUNTY	TOTAL SHEETS	SHEET NO.
57	*	WILLIAMSON	55	30
STA. _____ TO STA. _____				
FED. ROAD DIST. NO. _____ ILLINOIS FED. AID PROJECT				
* EX1-(4,4-1,5,6,6-2) R-1				

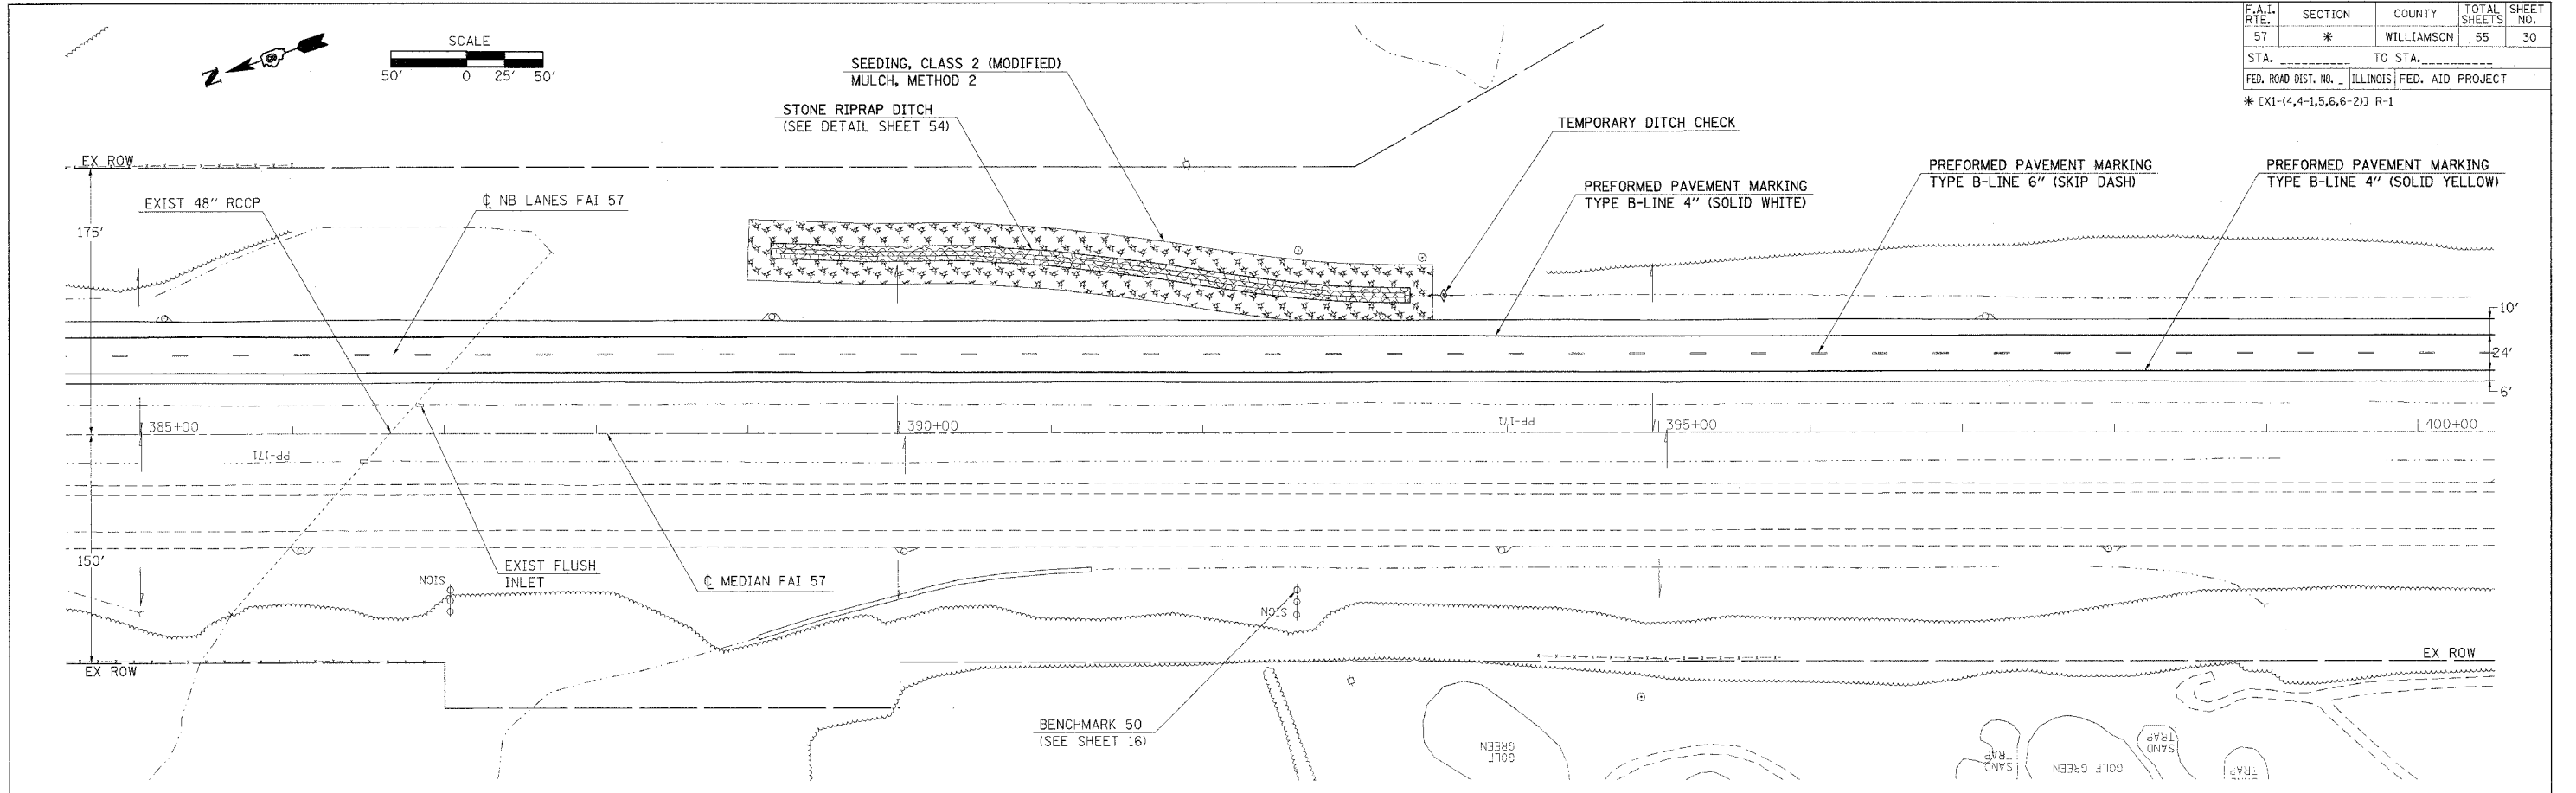

PLOT DATE = 8/23/2006
 FILE NAME = c:\p\proj\msta\98948\98948p30.dwg
 USER NAME = j...
 PLOT NAME = 98948p30